



location plan  
scale 1:1250

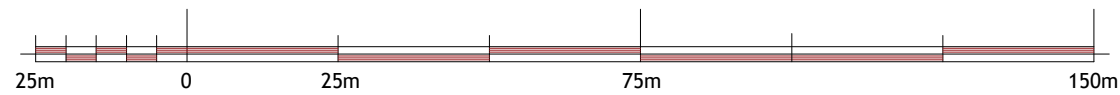

block plan  
scale 1:500



SCALE 1:1250

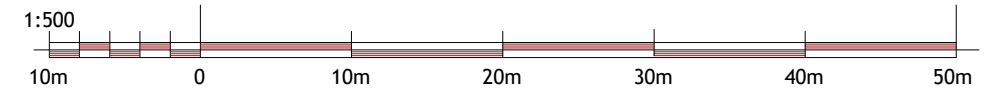

SCALE 1:500

**PLAN & BUILD LTD**



PH: 07816611144

email: [shamshadali@hotmail.co.uk](mailto:shamshadali@hotmail.co.uk)

23 BRACKENDALE GROVE, LUTON, LU3 2LT

ADDRESS: 03 ST WINIFREDS AVENUE, LUTON

TITLE: LOCATION AND BLOCK PLAN

PROJECT: TWO STOREY REAR EXTENSION

DATE 06/08/2021 DWG NO. 05/05

DRAWN BY SCALE