






1 Section 2
1 : 25

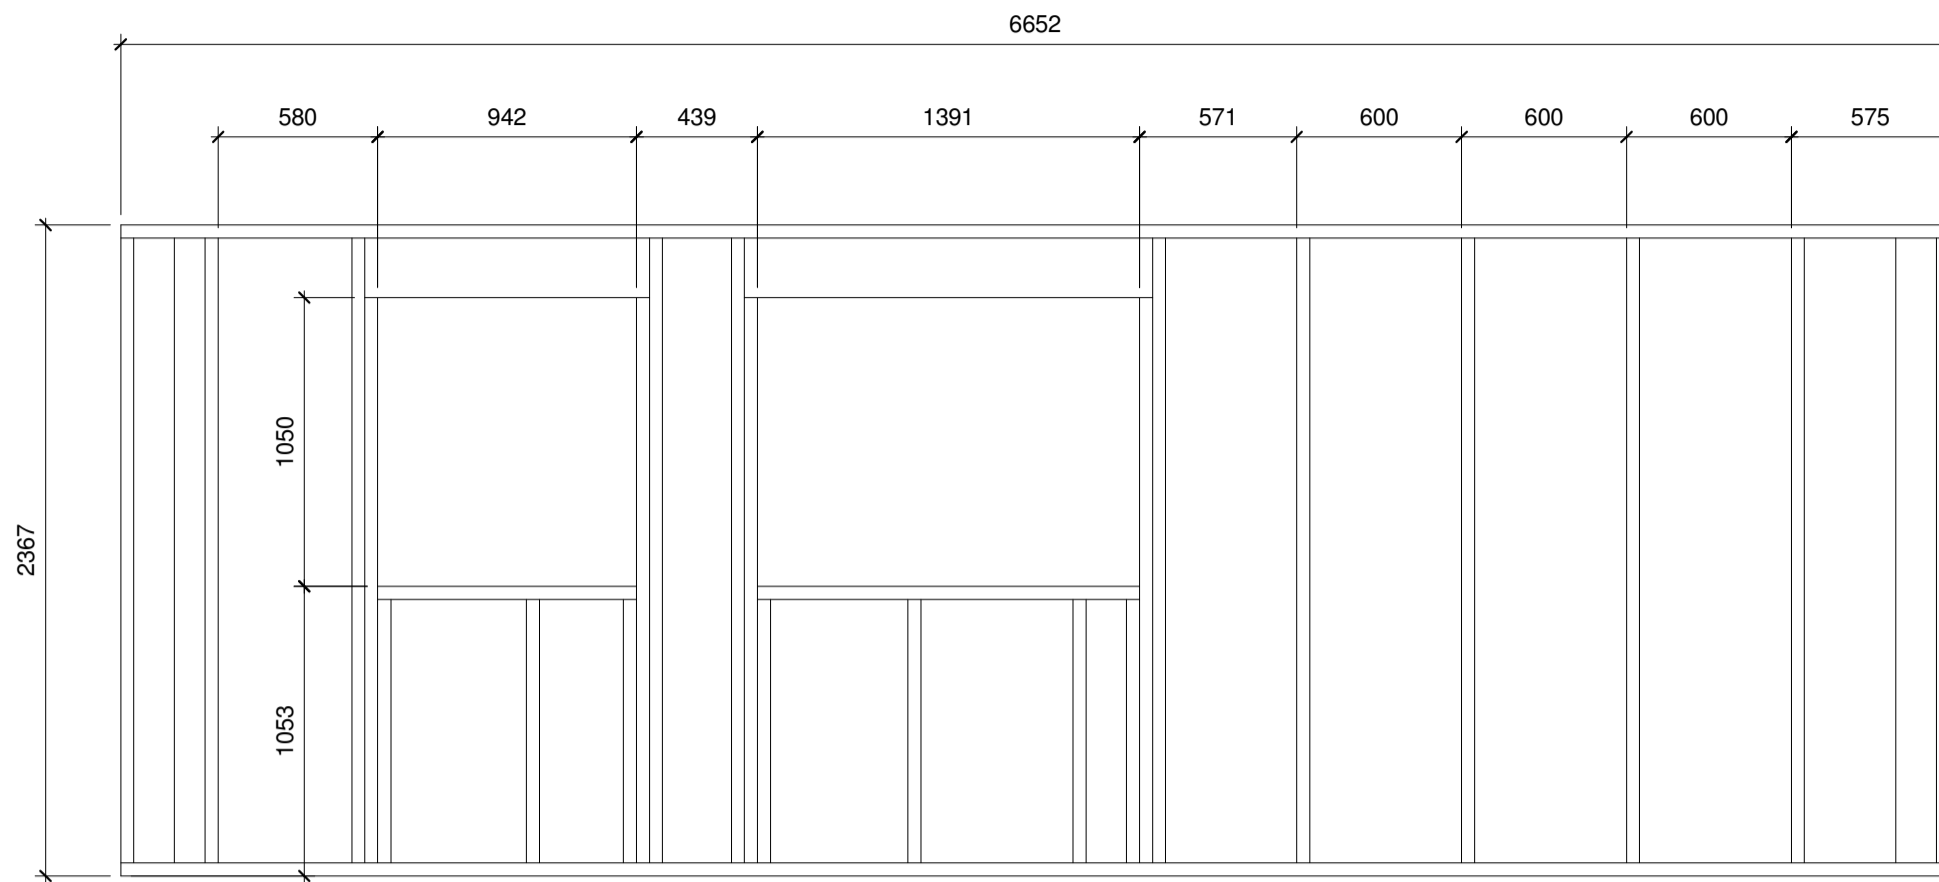


2 Level 2 Panels
1 : 25

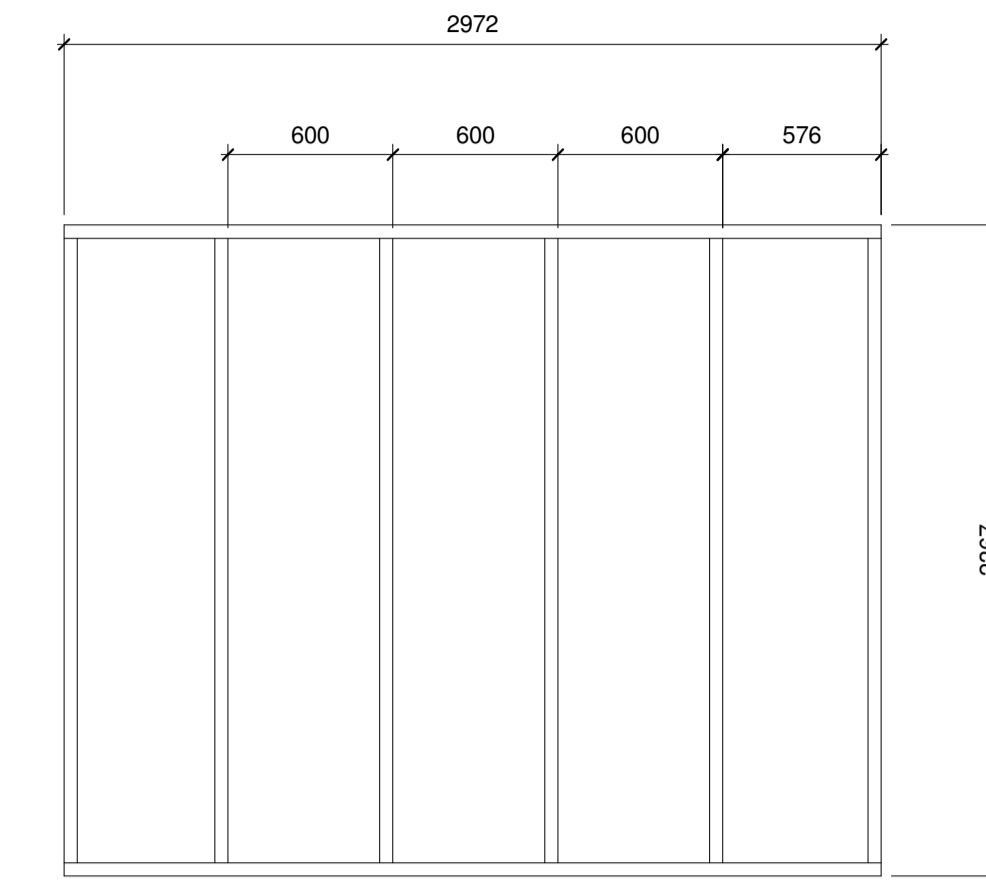


3 Section 1 - Detail 1
1 : 5

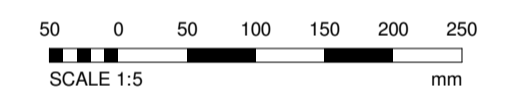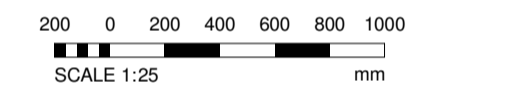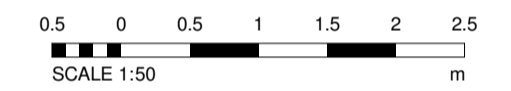


Note* All dimensions in mm contractor to check sizes on site before ordering any materials

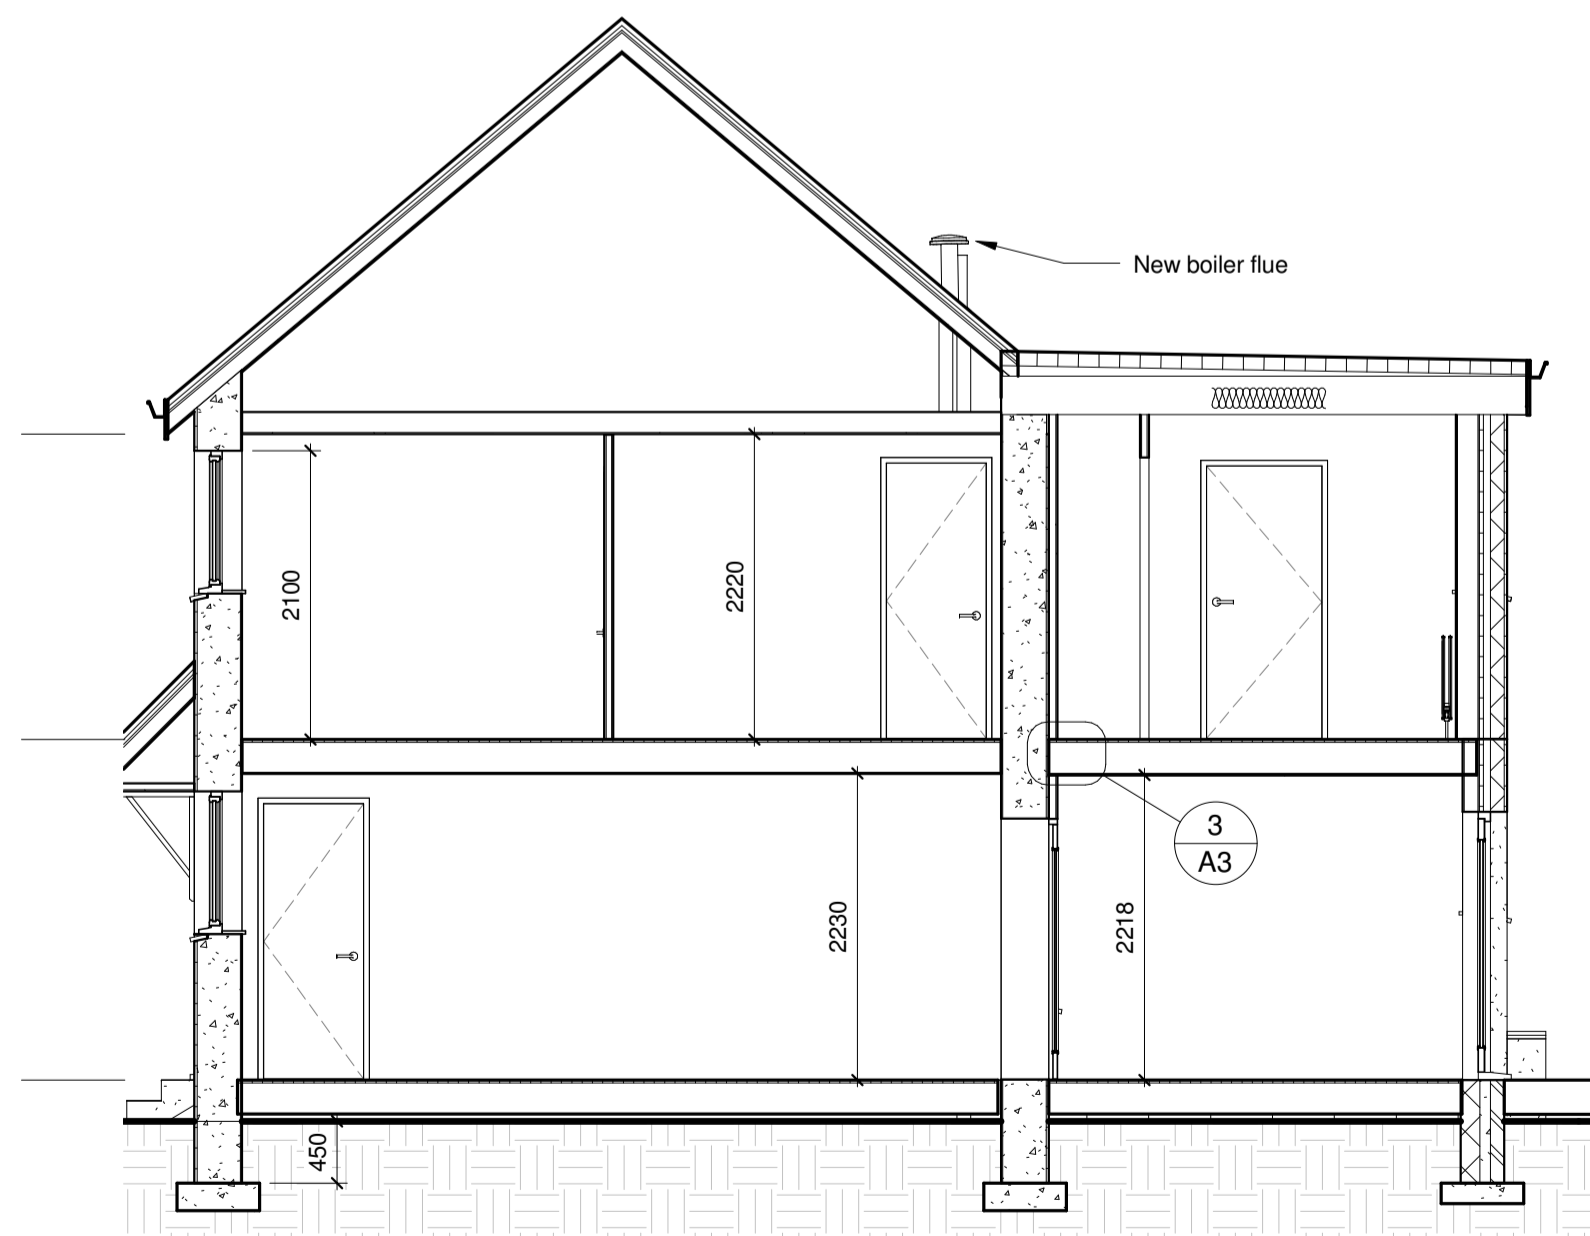

4 Section 1
1 : 50

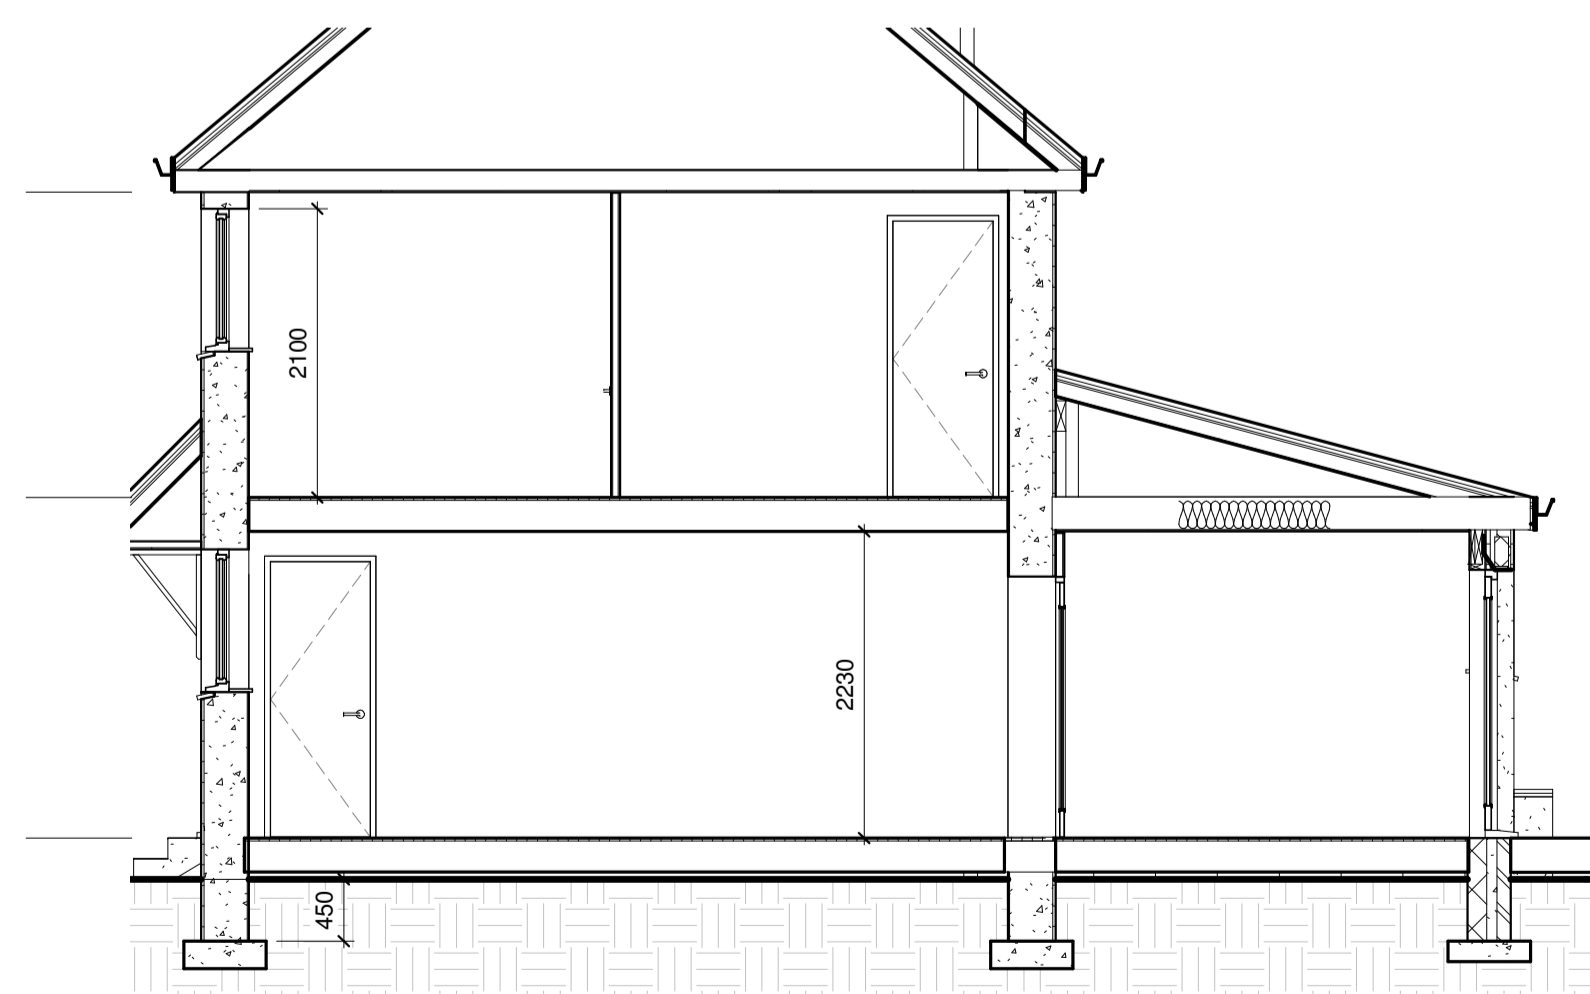

5 Section 1 Existing
1 : 50

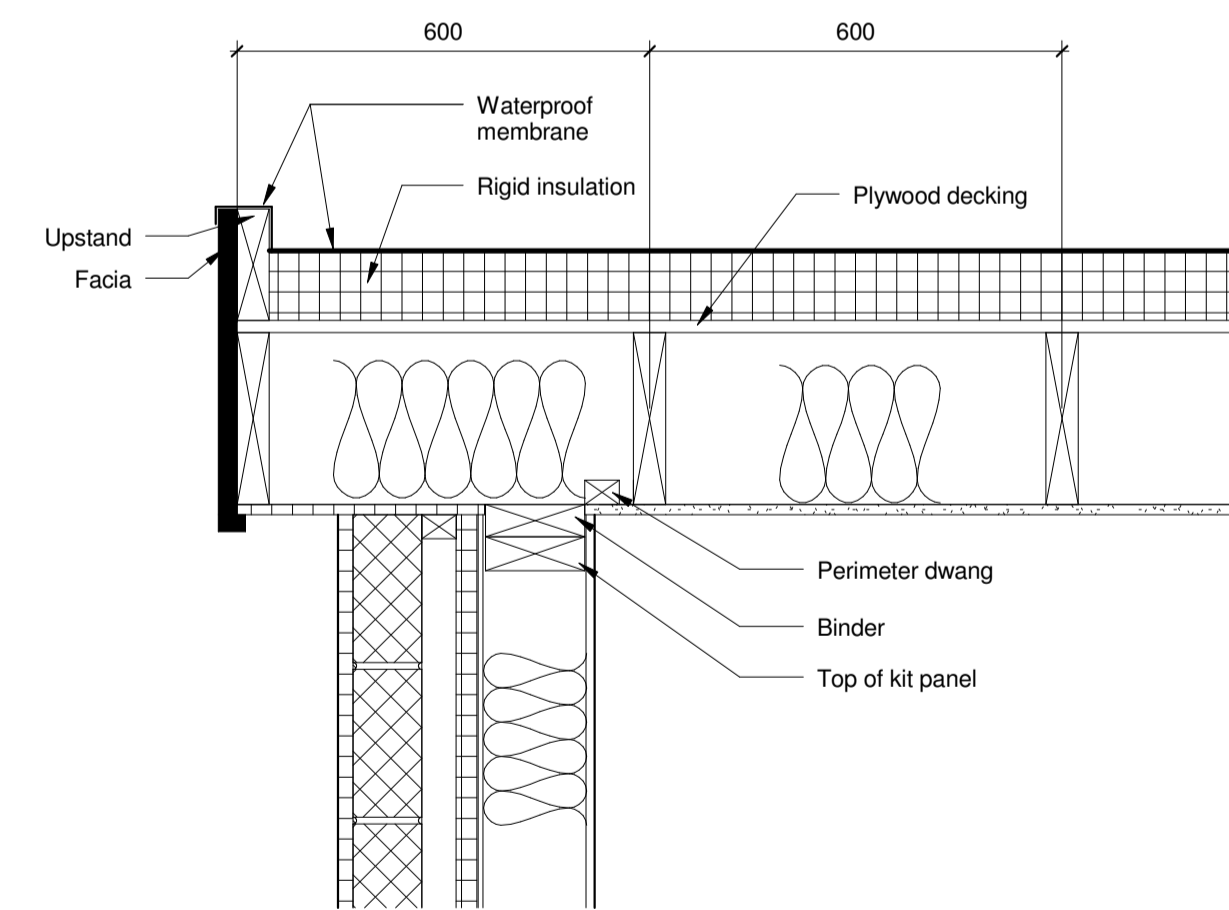

6 Section 4
1 : 10

	
<p>K GILMOUR 4 LEITH AVE STONEHOUSE Phone: 07811669811 E-mail: kgilmour@tiscali.co.uk</p>	
<p>PROJECT Proposed Rear Upper Floor Extension</p>	
<p>TITLE Sections</p>	
<p>CLIENT Mr & Mrs Hugh Roberts 25 Broomlands Rd Dregghorn Irvine KA11 4EU</p>	
<p>DRAWN BY K Gilmour</p>	<p>CHECKED BY Checker</p>
<p>DATE 04/05/21</p>	
<p>SCALE A1 As indicated</p>	<p>PROJECT NUMBER DH 0001</p>
<p>DRAWING NUMBER A3</p>	<p>REV</p>