




photo of house as existing



EXISTING

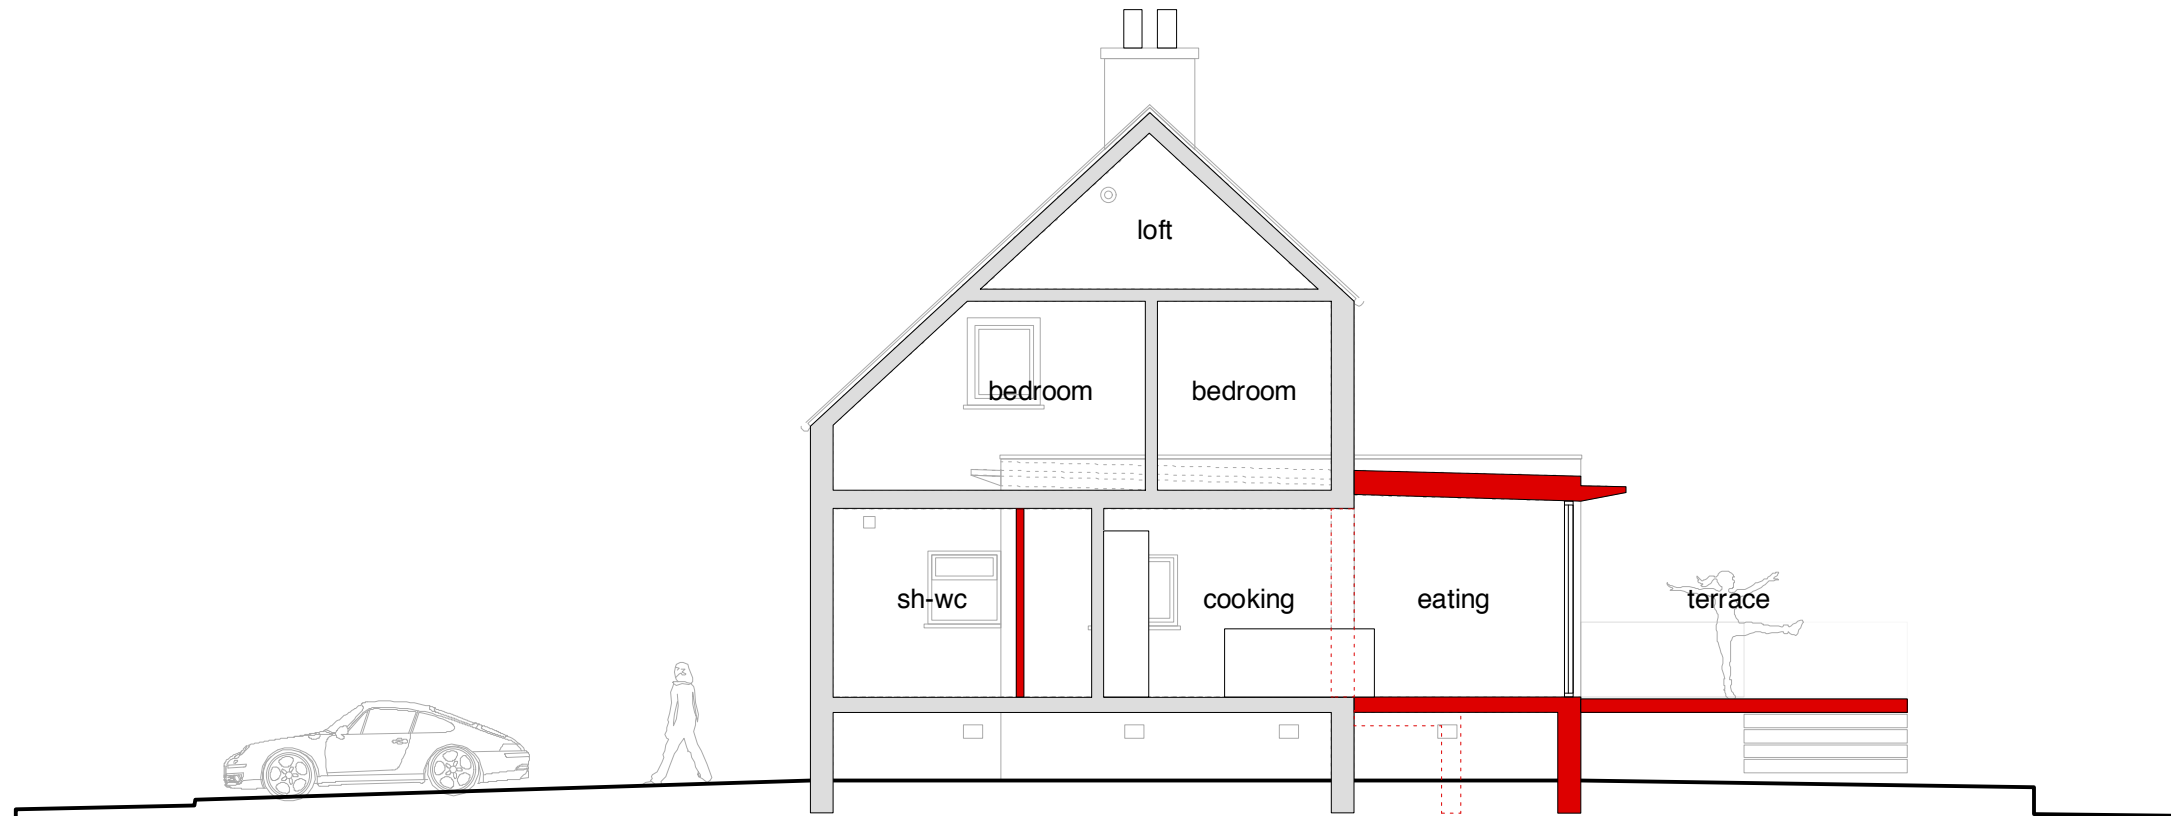

PROPOSED

0 10 scale (metres)

25 Reform Street, Beith
Proposed changes for Mr + Mrs Tricker

PLANNING Drawing 008 August 2021
Sections - 1:100 scale @A3 size

110 Brunswick Street
GLASGOW
G1 3TA
TEL: 07740 862403
mail@atastudio.com
www.atastudio.com

ata
STUDIO