


Indicative view location

Proposed 2.4m pier acts as end of low boundary wall and continues design vocabulary.

Original 2.4m high wall with planning permission.

Proposed stone pier acts as termination for proposed extended wall height.

Proposed extension to top off wall with maximum 0.75m buildup at Southern end.

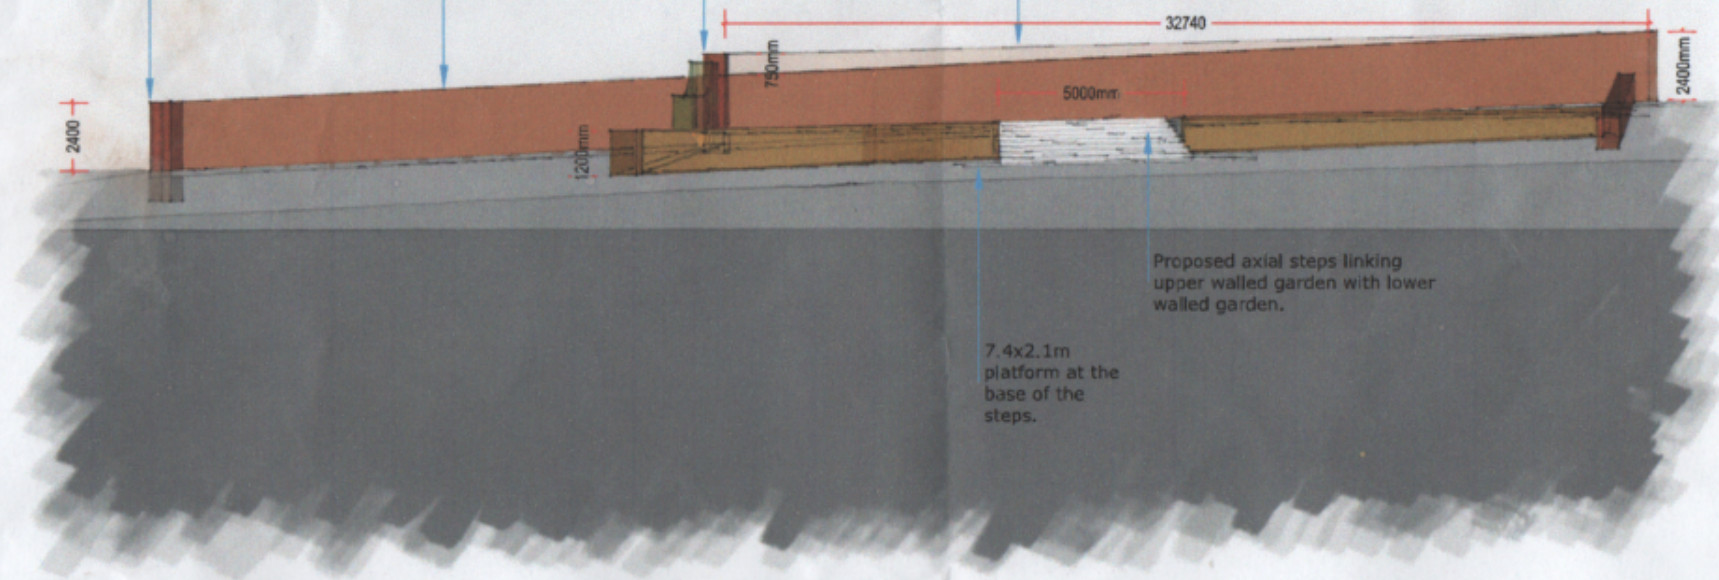

Proposed axial steps linking upper walled garden with lower walled garden.

7.4x2.1m platform at the base of the steps.

Upper walled garden view to West wall arrangement showing potential height extension

Scale: NTS	Client name
Issue	Client issue
1	
2	
3	
4	

Chris Beardshaw Design
 Landscape Design & Consultancy
 A Design Office: David Bell, Jackdawson Road, Wynton, Cheshire OX2 7JZ
 E: chris@beardshaw.com T: +44(0)1753 726070

Checked: [initials]

Project title: Barnbeth House	Drawing title: Upper walled garden view 1
---	---

project no: BHE1	drawing no: 190
---------------------	--------------------