


Proposed Dropped Kerb Plan.
 14 Braunung Ave Henwell Wt 16W

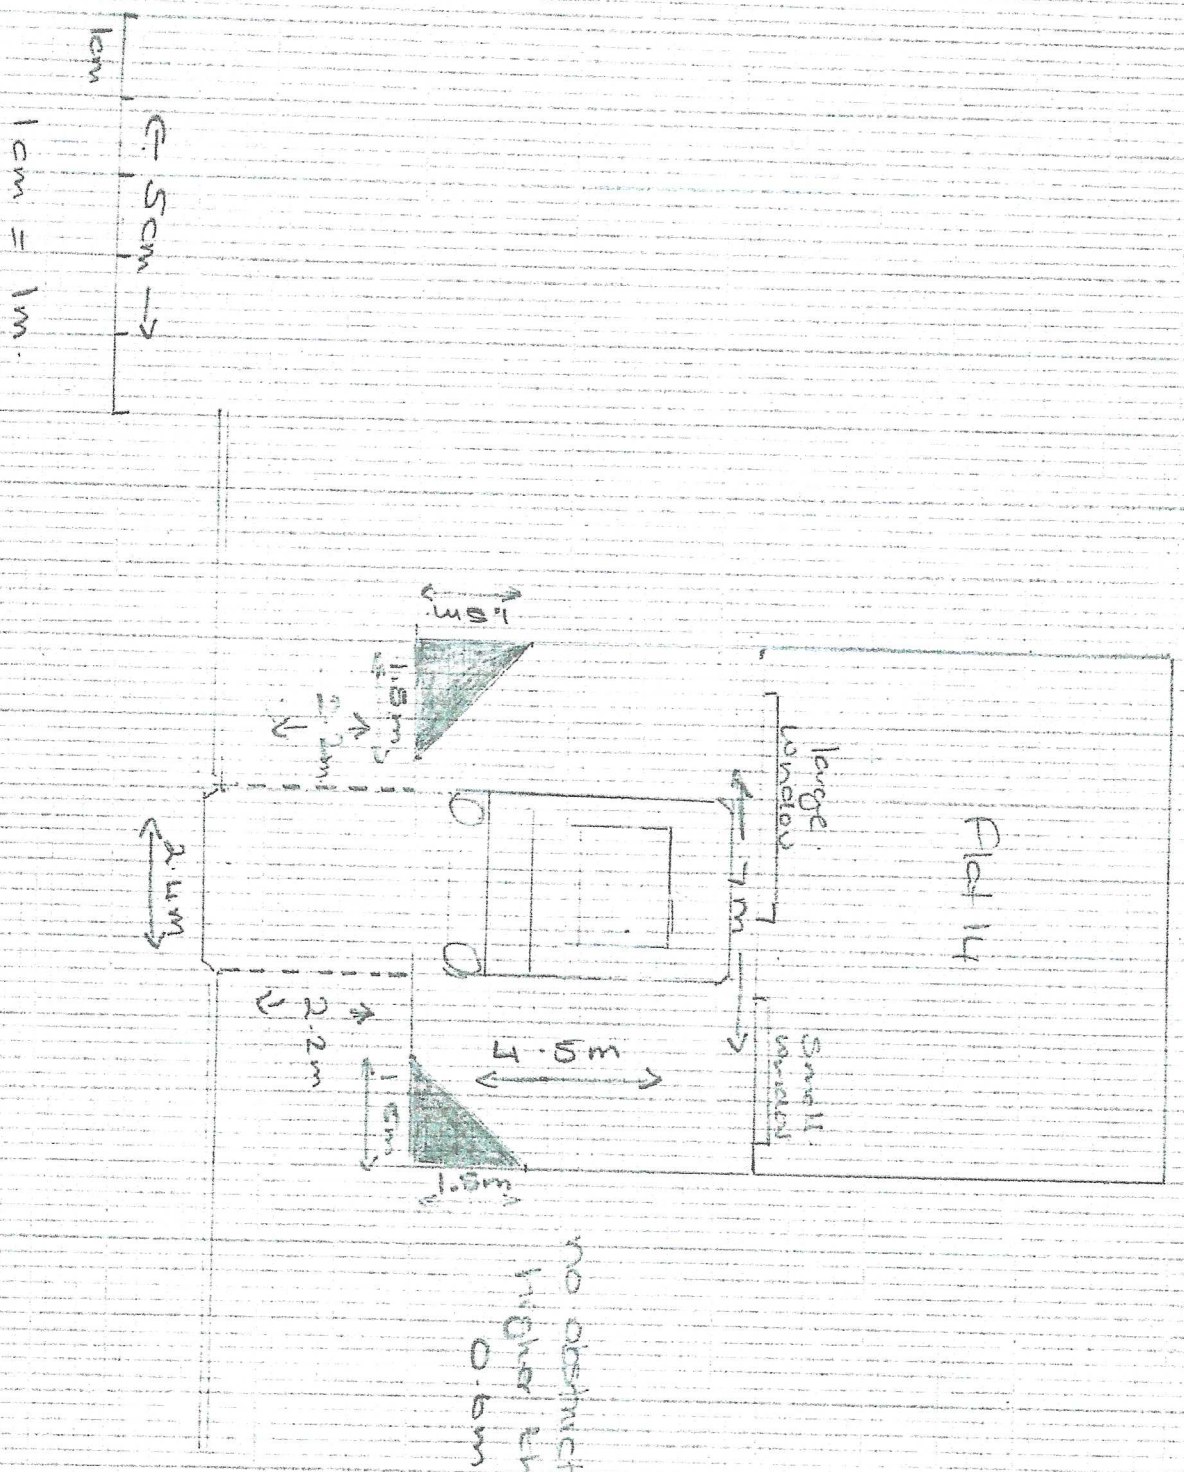

no obstructions
 higher than
 0.5m.