


Project name **70 Berrymead Gardens**
 Job no. **106**
 Clients **Mr B. Butterworth**

Drawing name **Location & Block Plan**
 Drawing no. **SD00**
 Issue **Planning**
 Date **17/08/21**
 Scale @ Format **1:500 & 1:1250 @A3**
 Drawn / Checked **RA/BS**
 CAD reference **093_Planning**

Notes
 Do not scale this drawings.
 All dimensions are in millimeters unless noted otherwise
 All dimensions to be checked on site.
 Any discrepancies to be brought to the attention of the Architect.
 All proprietary products to be installed in accordance with manufacturer's instructions
 All setting out to Architect's details

Revision

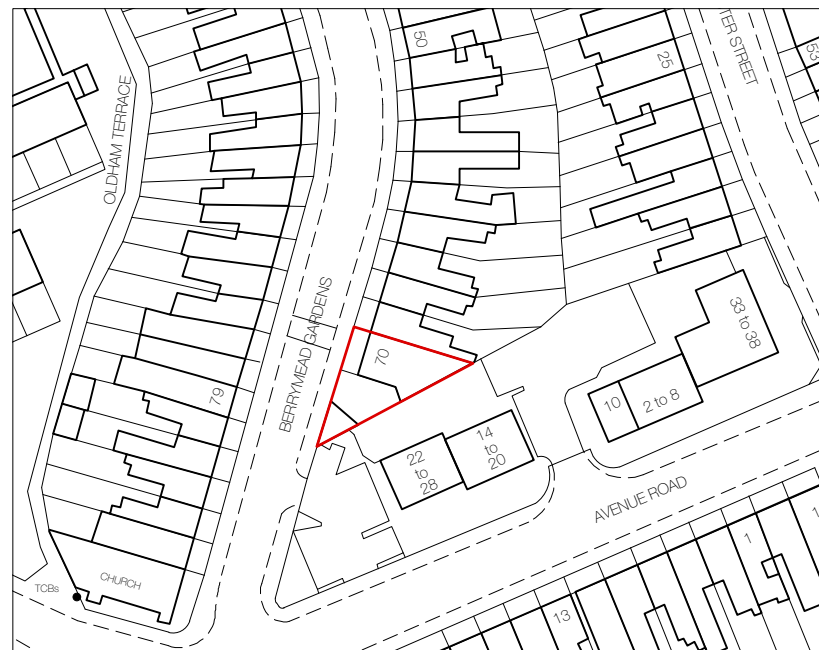

Location Plan
 Scale 1:1250



Block Plan
 Scale 1:500

