


New Extension, Double Garage and Highway Access — Existing Elevations

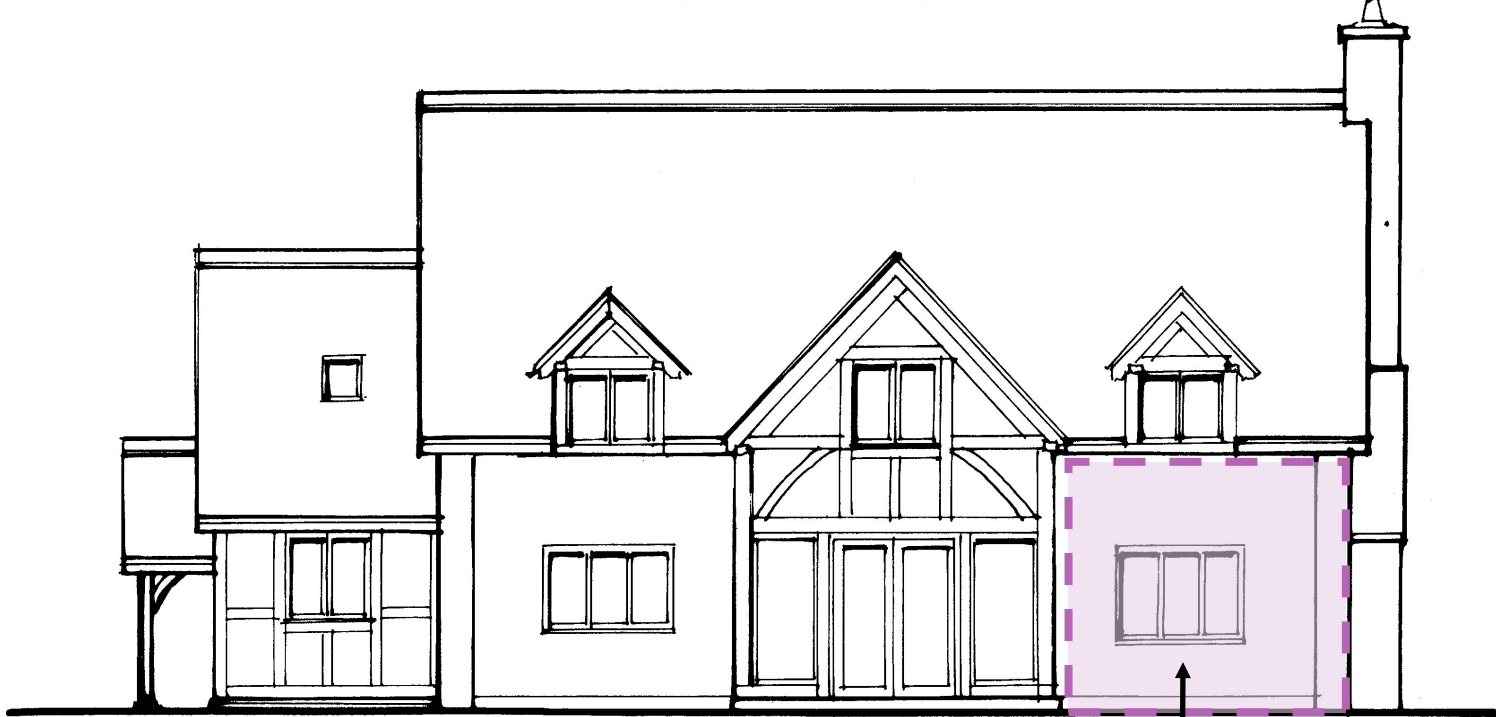

Existing South Elevation




Existing West Elevation

Location of the proposed extension



Existing North Elevation

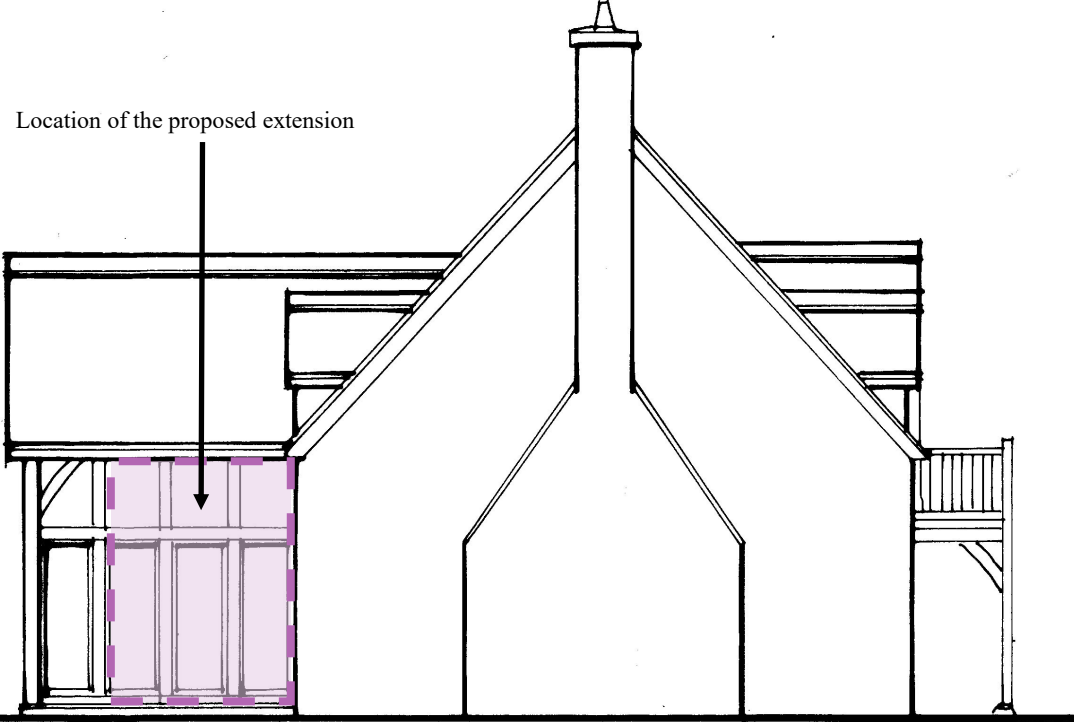

Existing East Elevation

Location of the proposed extension

Gate Farm, Caersws, Powys, SY17 5RE - Planning Application