


# New Extension, Double Garage and Highway Access — Proposed Block Plan

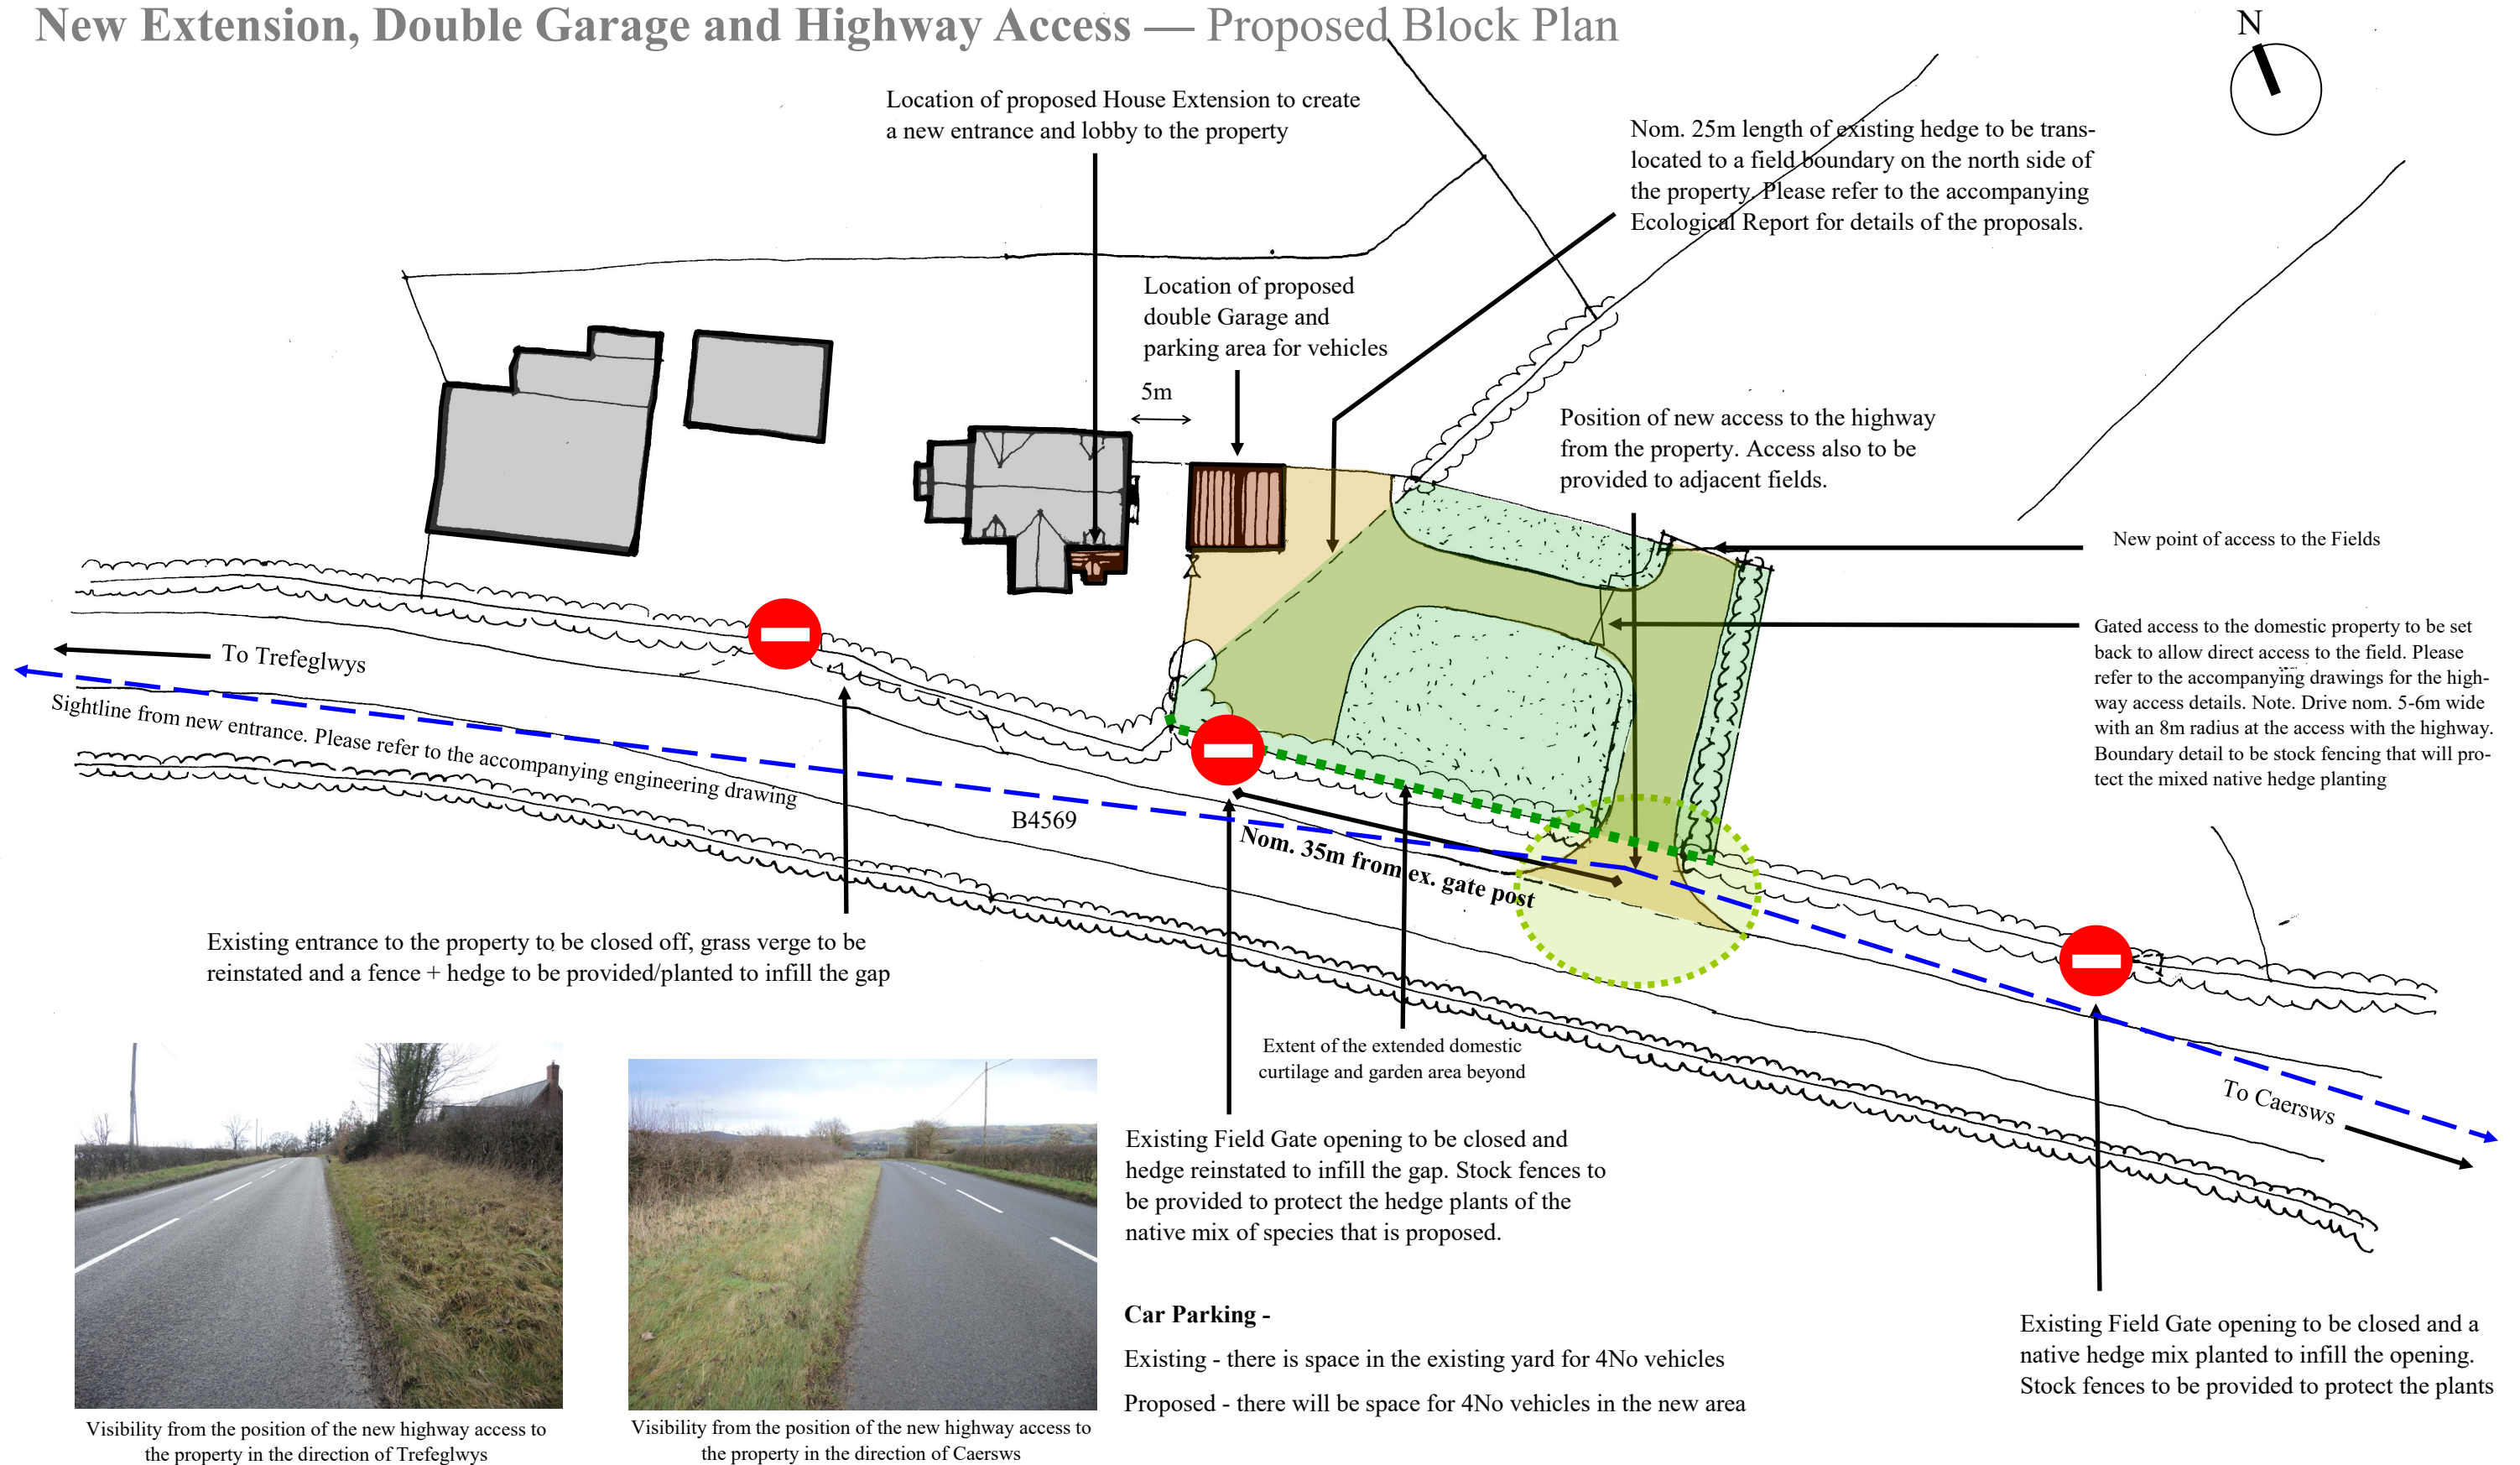

## Gate Farm, Caersws, Powys, SY17 5RE - Planning Application



Architect & Historic Buildings Consultant

Mr + Mrs R. Burrows,  
Gate, Farm, Caersws, POWYS SY17 5RE  
Works to include New Extension, Double Garage and Highway Access

Ref: GFCS Pr-01a Scale: +/- 1:500 Date: August 2021

Rev: A - Application boundary amended and extended domestic curtilage indicated - 14.09.21

0 m 10m 20m 30 m

Scale +/- 1:500 @ A3