

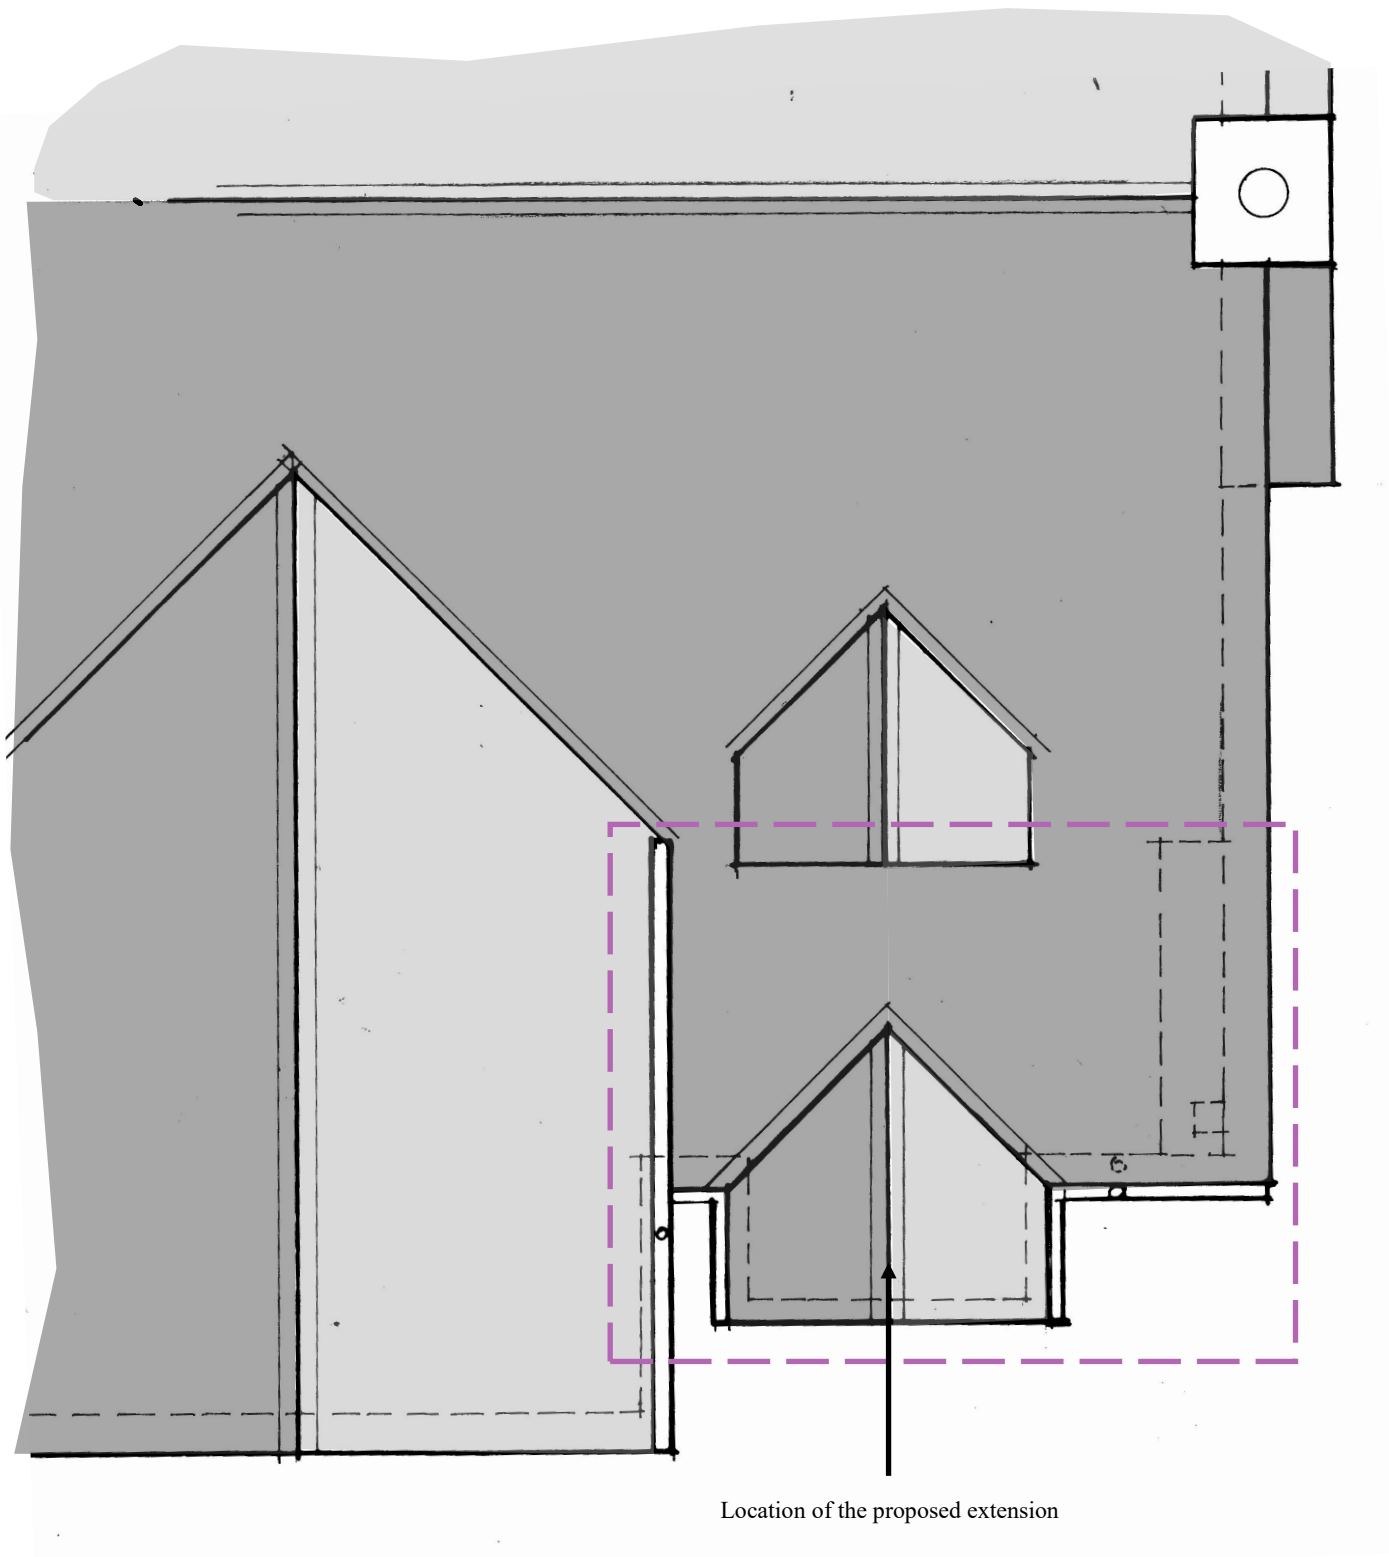


New Extension, Double Garage and Highway Access — Proposed House Extension Plan + Roof Plan

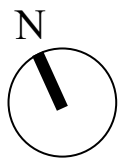

Proposed Roof Plan

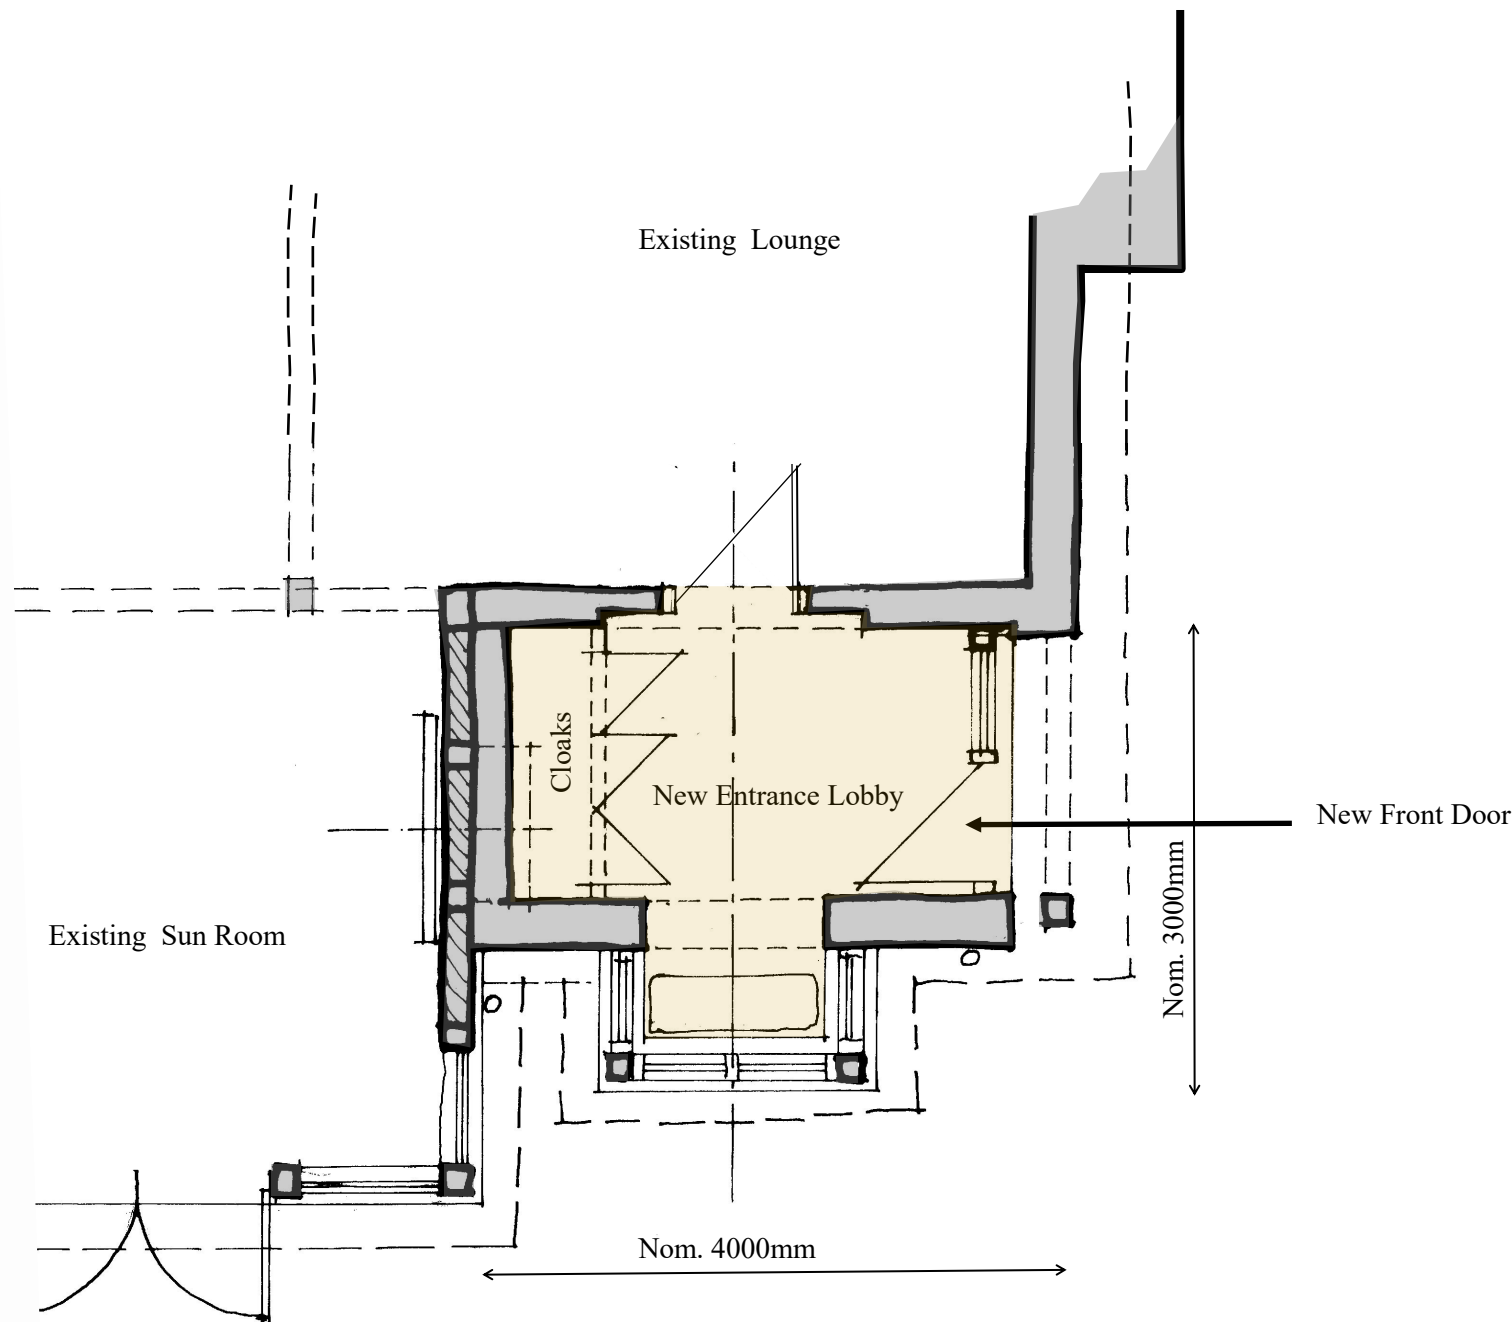

Proposed Floor Plan

Gate Farm, Caersws, Powys, SY17 5RE - Planning Application



Architect & Historic Buildings Consultant

Mr + Mrs R. Burrows,  
Gate, Farm, Caersws, POWYS SY17 5RE  
Works to include New Extension, Double Garage and Highway Access

Ref: GFCS Pr02 Scale: +/- 1:50 Date: August 2021



Scale +/- 1:50 @ A3