

Notes

Do not scale from this drawing.

Verify all dimensions on site.

All demolition to be approved by a Chartered Structural Engineer prior to commencement.


For purpose as per the Status of the drawing only - not for Construction.

Re-routing of existing and running of new pipe work and drainage to be to contractor's design.

All works to be in accordance with current Building Regulations and Structural Engineer's information.


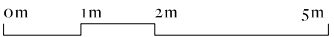
Copyright Studio Were Limited.

19 Barrow Road

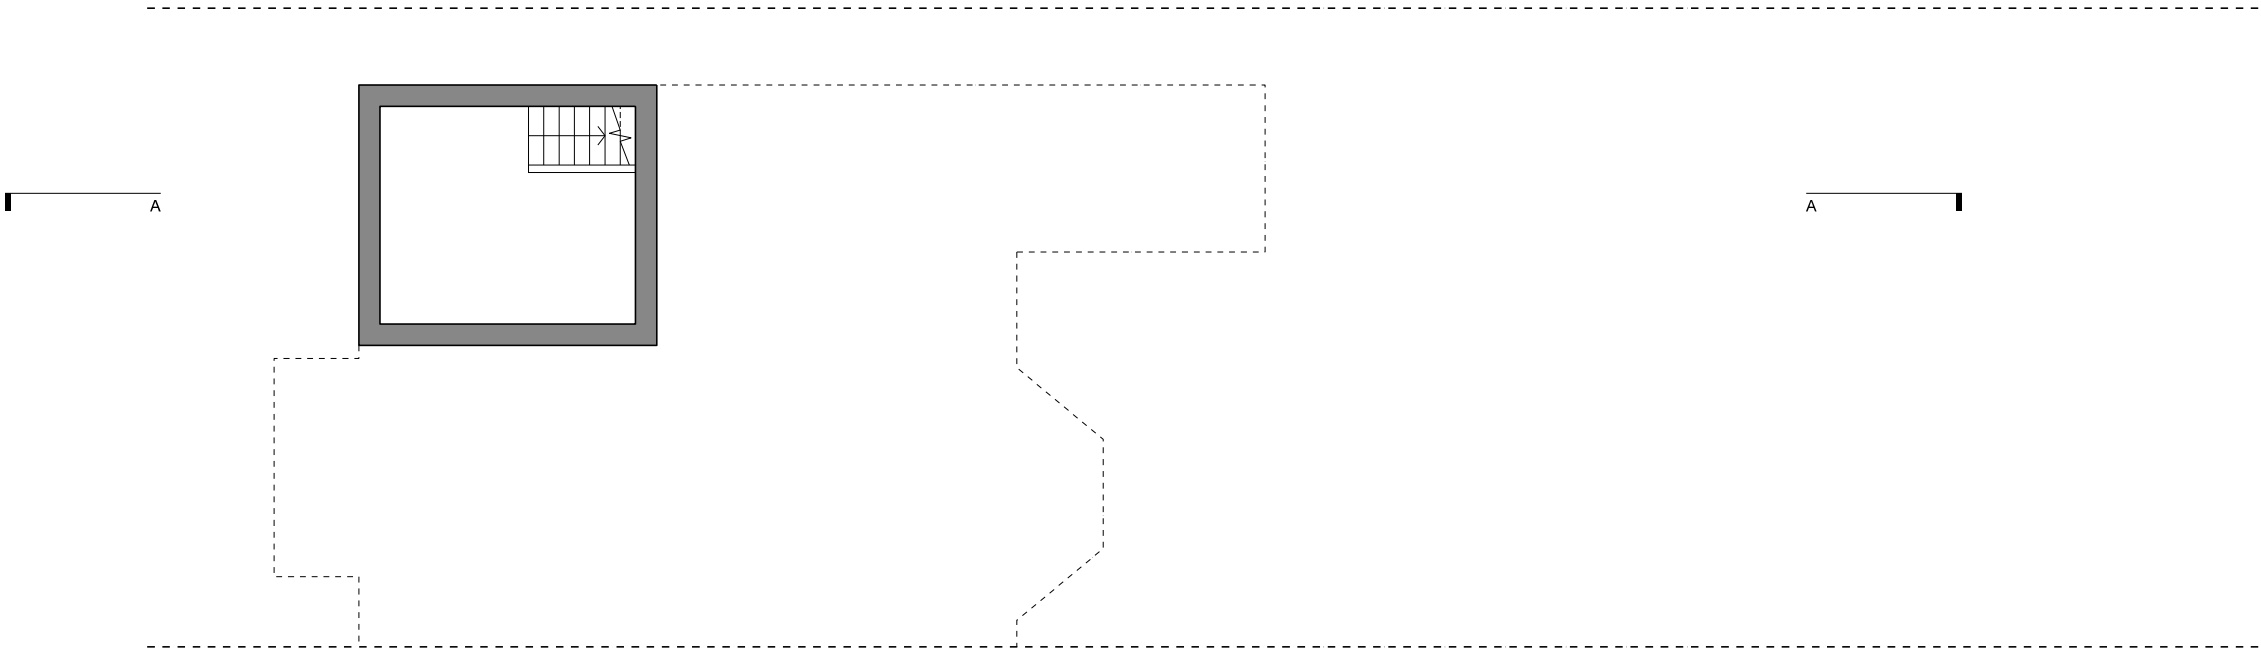

23 Barrow Road

 **Studio Were Architects**
studiowerc.com
info@studiowerc.com

Project	21 BARROW ROAD, LONDON, SW16 5PE		
Title	BASEMENT PLAN		
Number	2163_E1_09		
Status	EXISTING	Scale	1:100
 			

Notes

Do not scale from this drawing.

Verify all dimensions on site.

All demolition to be approved by a Chartered Structural Engineer prior to commencement.


For purpose as per the Status of the drawing only - not for Construction.

Re-routing of existing and running of new pipe work and drainage to be to contractor's design.

All works to be in accordance with current Building Regulations and Structural Engineer's information.

Copyright Studio Werc Limited.

19 Barrow Road

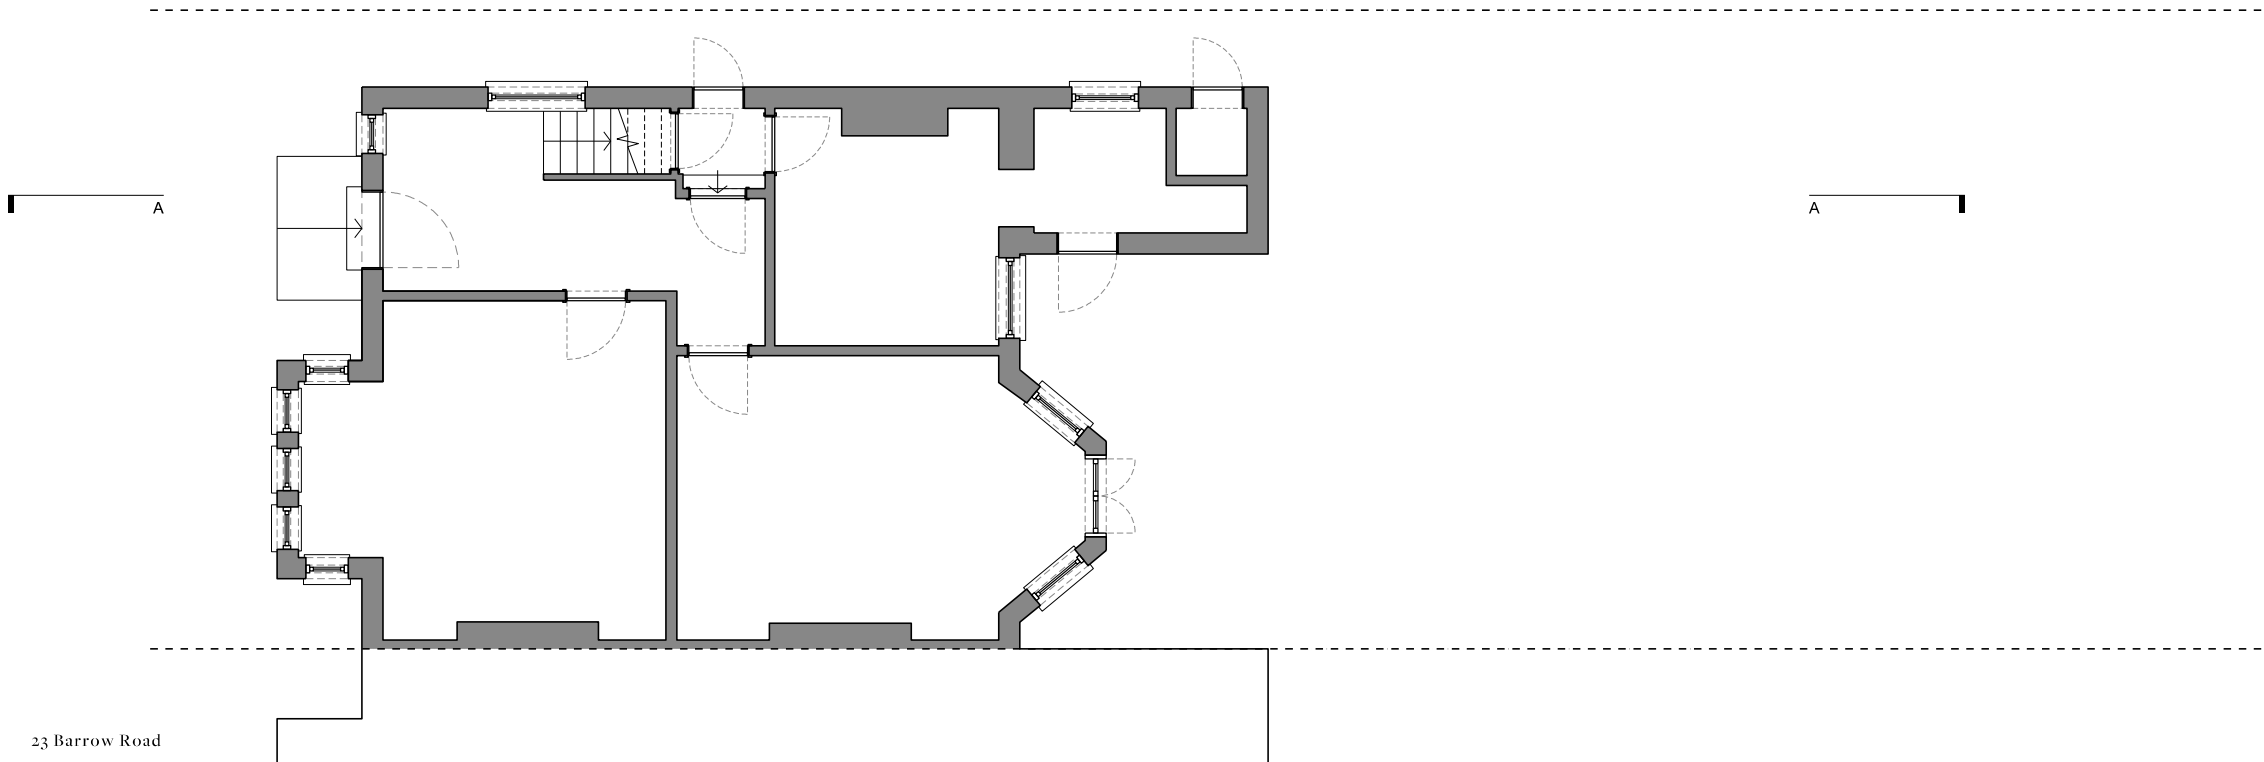


Studio Werc Architects
studiowerc.com
info@studiowerc.com

Project 21 BARROW ROAD,
LONDON, SW16 5PE

Title GROUND FLOOR PLAN

Number 2163_E1_10

Status EXISTING **Scale** 1:100

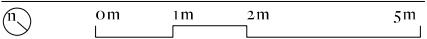

Notes

Do not scale from this drawing.

Verify all dimensions on site.

All demolition to be approved by a Chartered Structural Engineer prior to commencement.


For purpose as per the Status of the drawing only - not for Construction.

Re-routing of existing and running of new pipe work and drainage to be to contractor's design.

All works to be in accordance with current Building Regulations and Structural Engineer's information.

Copyright Studio Were Limited.

19 Barrow Road

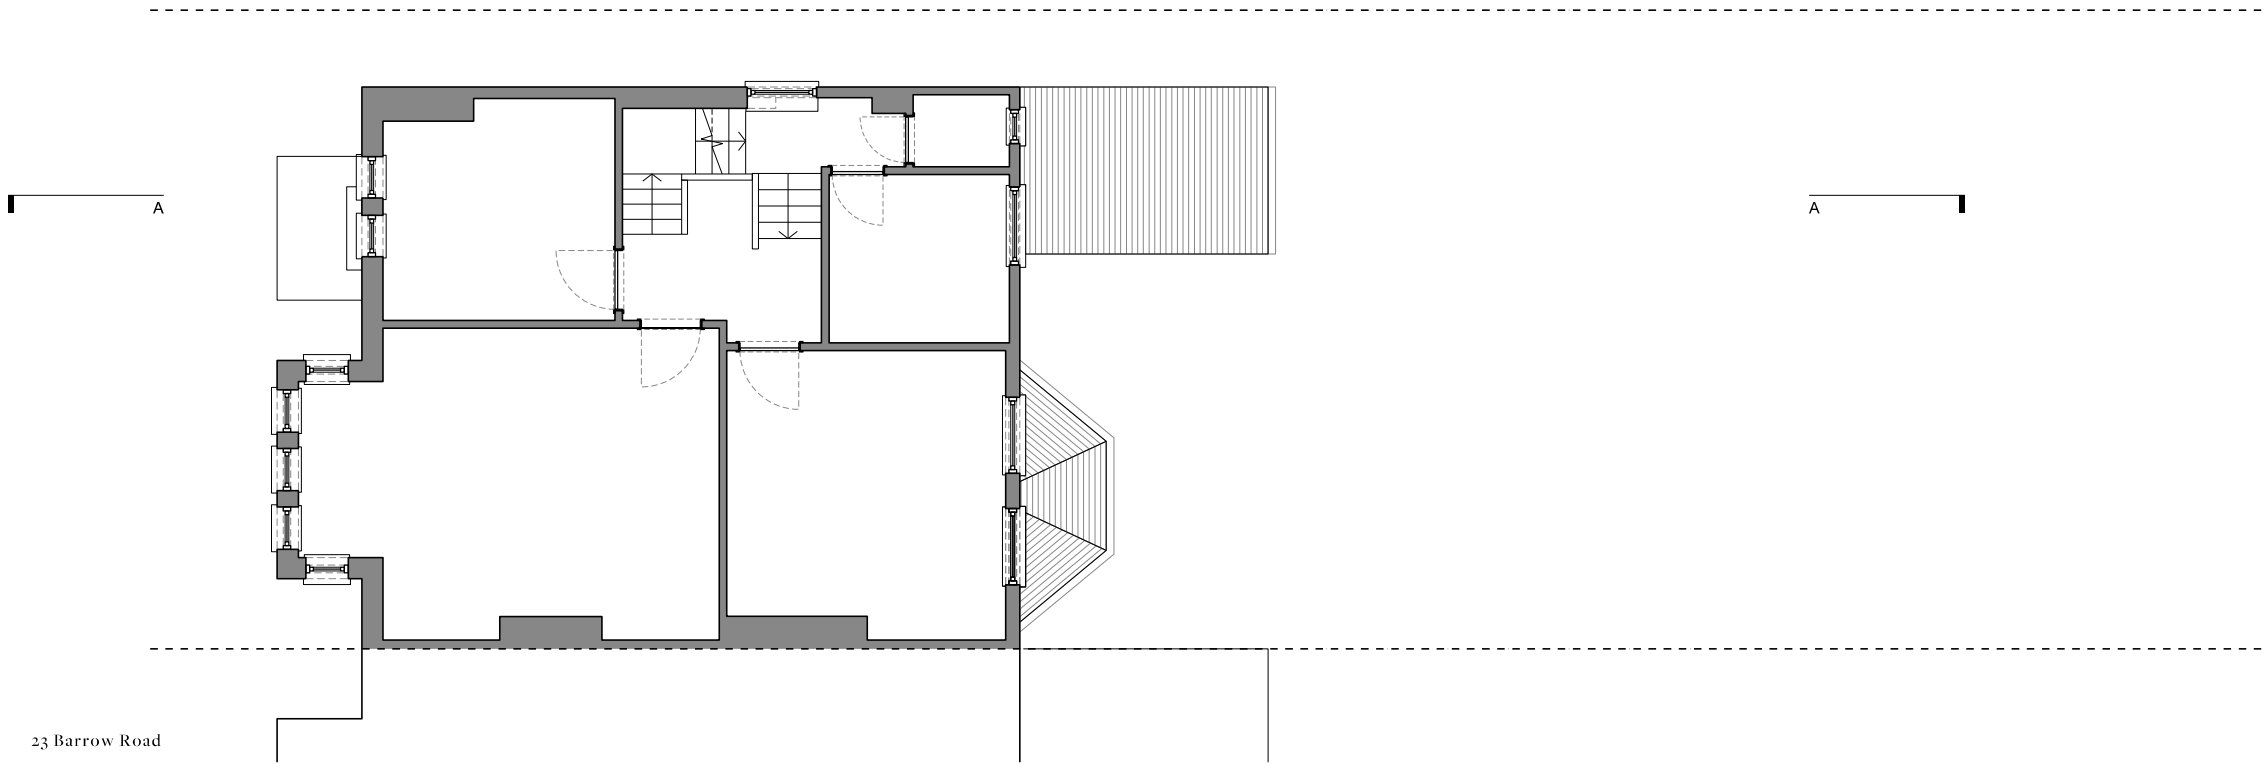


Studio Were Architects
studiowerc.com
info@studiowerc.com

Project 21 BARROW ROAD,
LONDON, SW16 5PE

Title FIRST FLOOR PLAN

Number 2163_E1_11

Status EXISTING **Scale** 1:100

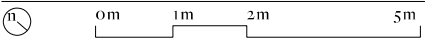

Notes

Do not scale from this drawing.

Verify all dimensions on site.

All demolition to be approved by a Chartered Structural Engineer prior to commencement.


For purpose as per the Status of the drawing only - not for Construction.

Re-routing of existing and running of new pipe work and drainage to be to contractor's design.

All works to be in accordance with current Building Regulations and Structural Engineer's information.

Copyright Studio Were Limited.

19 Barrow Road

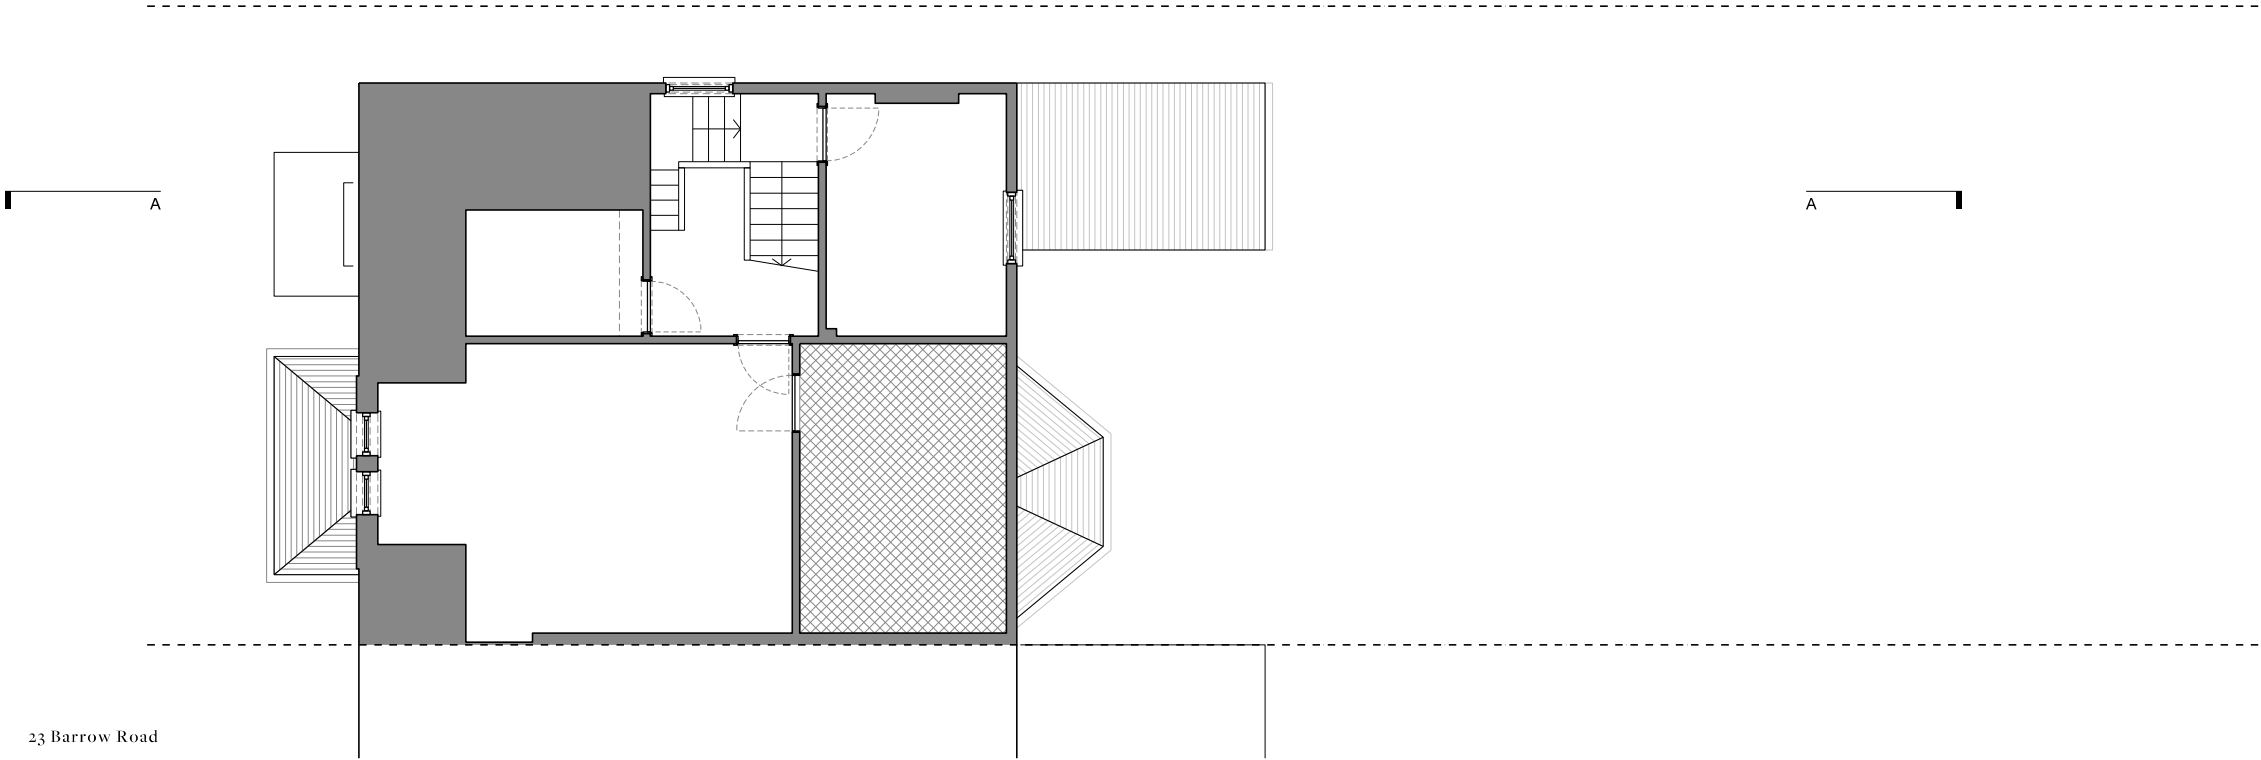

23 Barrow Road


Studio Were Architects
studiowerc.com
info@studiowerc.com

Project 21 BARROW ROAD,
LONDON, SW16 5PE

Title SECOND FLOOR PLAN

Number 2163_E1_12

Status EXISTING **Scale** 1:100

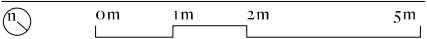

Notes

Do not scale from this drawing.

Verify all dimensions on site.

All demolition to be approved by a Chartered Structural Engineer prior to commencement.


For purpose as per the Status of the drawing only - not for Construction.

Re-routing of existing and running of new pipe work and drainage to be to contractor's design.

All works to be in accordance with current Building Regulations and Structural Engineer's information.

Copyright Studio Werc Limited.


19 Barrow Road

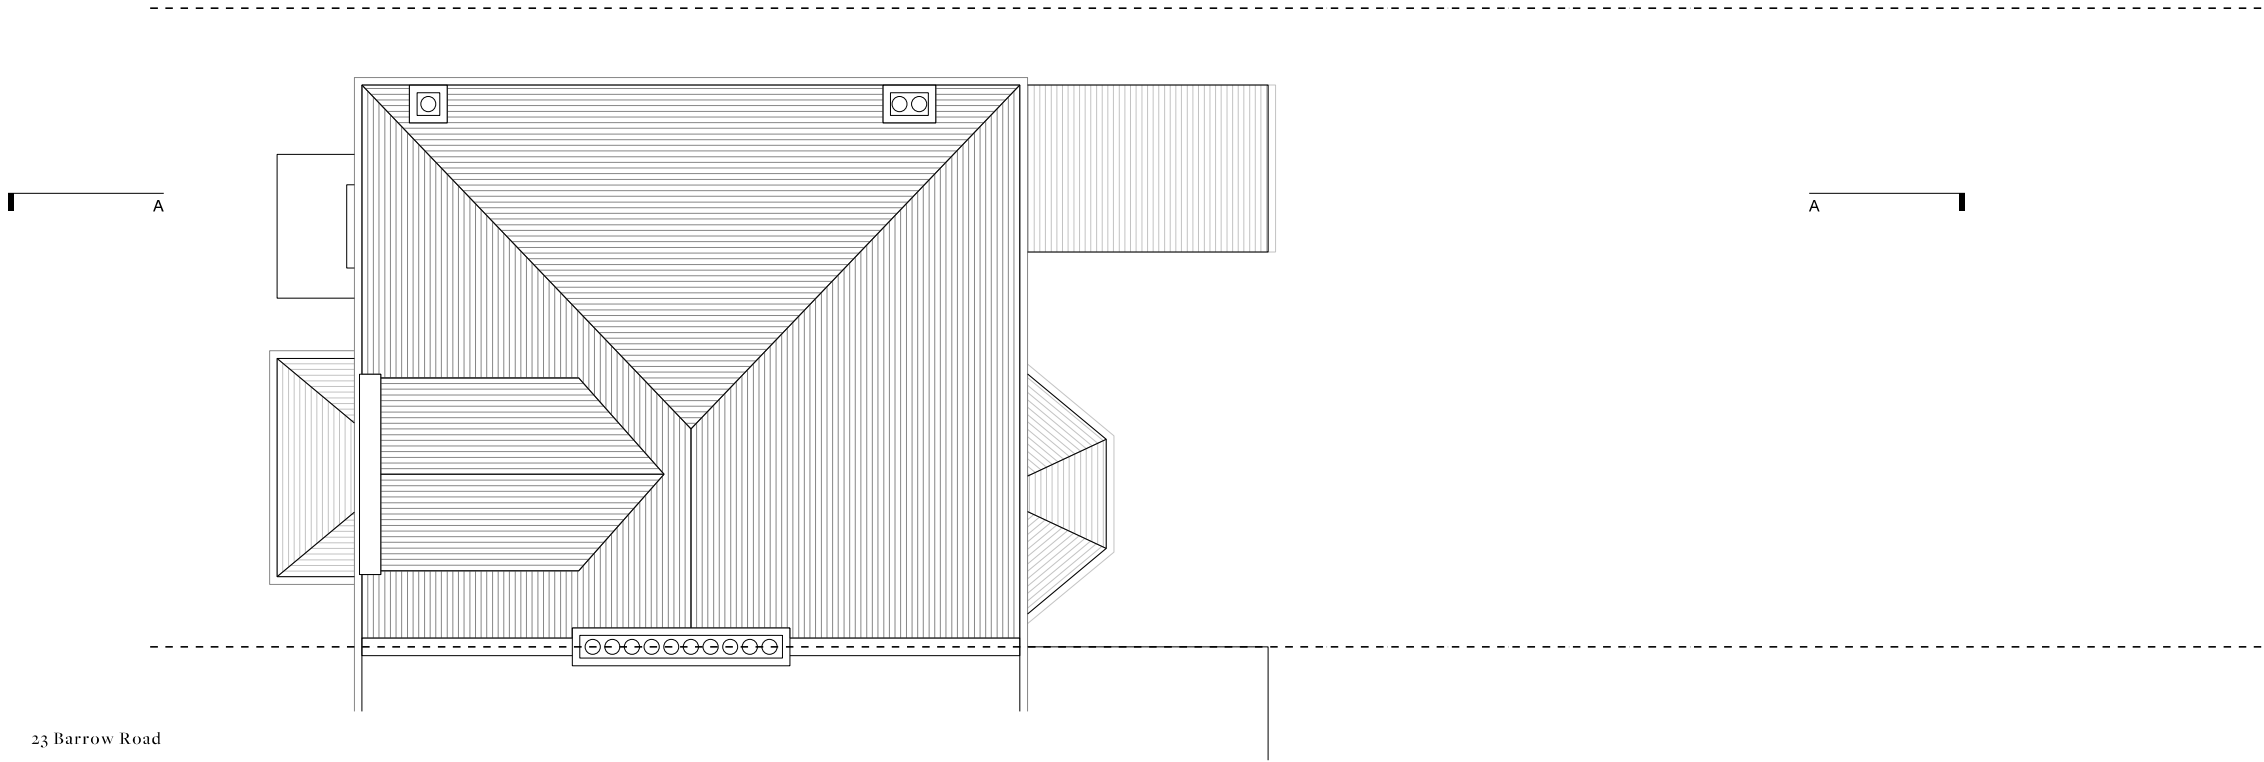

23 Barrow Road

W Studio Werc Architects
studiowerc.com
info@studiowerc.com

Project	21 BARROW ROAD, LONDON, SW16 5PE		
Title	ROOF PLAN		
Number	2163_E1_13		
Status	EXISTING	Scale	1:100
<div><div><div><div>0m</div><div>1m</div><div>2m</div><div>5m</div></div></div></div>			

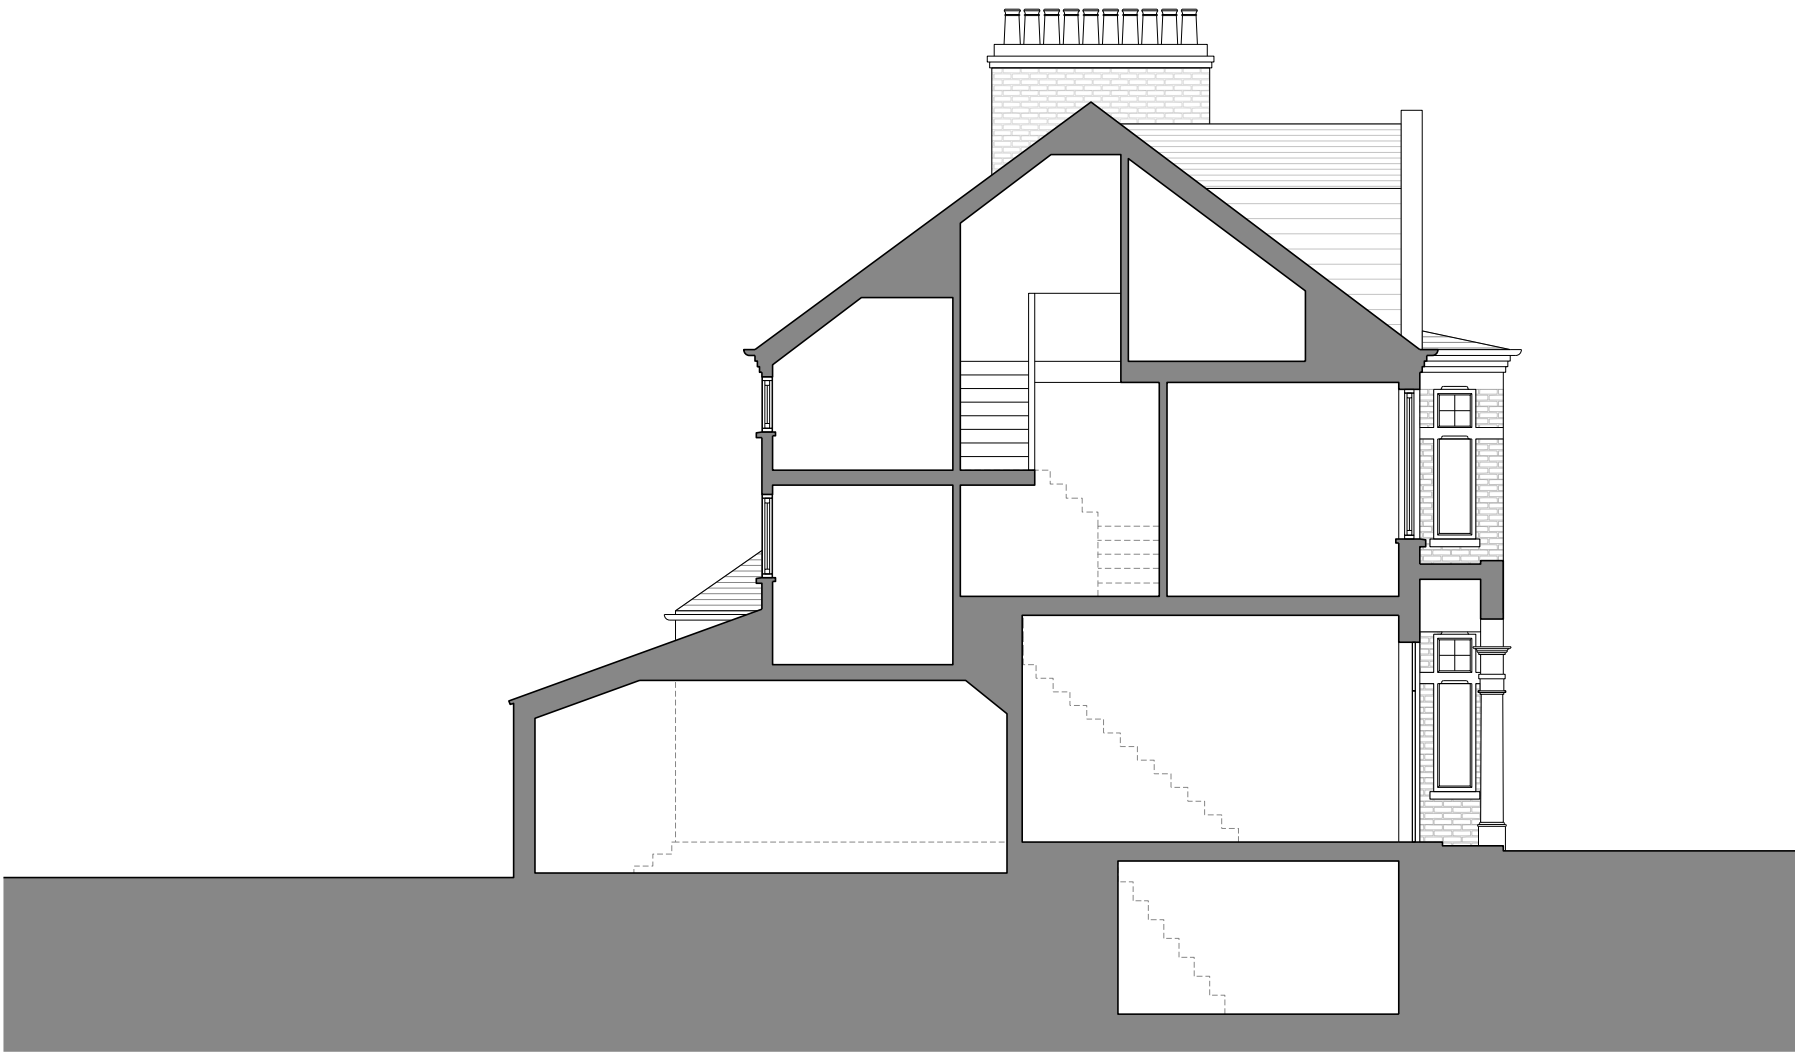

Notes

Do not scale from this drawing.

Verify all dimensions on site.

All demolition to be approved by a Chartered Structural Engineer prior to commencement.

For purpose as per the Status of the drawing only - not for Construction.

Re-routing of existing and running of new pipe work and drainage to be to contractor's design.

All works to be in accordance with current Building Regulations and Structural Engineer's information.

Copyright Studio Werc Limited.

W Studio Werc Architects
studiowerc.com
info@studiowerc.com

Project	21 BARROW ROAD, LONDON, SW16 5PE		
Title	SECTION AA		
Number	2163_E1_20		
Status	EXISTING	Scale	1:100
<div>0m1m2m5m</div>			

Notes

Do not scale from this drawing.

Verify all dimensions on site.

All demolition to be approved by a Chartered Structural Engineer prior to commencement.

For purpose as per the Status of the drawing only - not for Construction.

Re-routing of existing and running of new pipe work and drainage to be to contractor's design.

All works to be in accordance with current Building Regulations and Structural Engineer's information.

Copyright Studio Werc Limited.

19 Barrow Road

23 Barrow Road



W Studio Werc Architects
studiowerc.com
info@studiowerc.com

Project	21 BARROW ROAD, LONDON, SW16 5PE		
Title	FRONT ELEVATION		
Number	2163_E1_30		
Status	EXISTING	Scale	1:100
<div>0m1m2m5m</div>			

Notes

Do not scale from this drawing.

Verify all dimensions on site.

All demolition to be approved by a Chartered Structural Engineer prior to commencement.

For purpose as per the Status of the drawing only - not for Construction.

Re-routing of existing and running of new pipe work and drainage to be to contractor's design.

All works to be in accordance with current Building Regulations and Structural Engineer's information.

Copyright Studio Were Limited.

23 Barrow Road

19 Barrow Road



W Studio Were Architects
studiowerc.com
info@studiowerc.com

Project	21 BARROW ROAD, LONDON, SW16 5PE		
Title	REAR ELEVATION		
Number	2163_E1_31		
Status	EXISTING	Scale	1:100
<div><div>0m</div><div>1m</div><div>2m</div><div>5m</div></div>			



Notes

Do not scale from this drawing.

Verify all dimensions on site.

All demolition to be approved by a Chartered Structural Engineer prior to commencement.

For purpose as per the Status of the drawing only - not for Construction.

Re-routing of existing and running of new pipe work and drainage to be to contractor's design.

All works to be in accordance with current Building Regulations and Structural Engineer's information.

Copyright Studio Werc Limited.

W Studio Werc Architects
studiowerc.com
info@studiowerc.com

Project	21 BARROW ROAD, LONDON, SW16 5PE		
Title	SIDE (SOUTH WEST) ELEVATION		
Number	2163_E1_32		
Status	EXISTING	Scale	1:100
<div><div>0m</div><div>1m</div><div>2m</div><div>5m</div></div>			