





01 Existing Section

1:50


Do not scale drawings. Dimensions govern.
2. All dimensions are in millimetres unless noted otherwis
3. All dimensions shall be verified on site before proceeding

All dimensions shall be verified on site before proceeding with the work.
 P+P ARCHITECTS shall be notified in writing of any discrepancies.
 Any areas indicated on this sheet are approximate and indicative only.
 All individual elements as shown on the drawing to be made from single jointless fabricated formwork sections, no on-site joints.


00	Title	duminingy		IVII
Rev	Reason For Issue	Date	Issue Reason	Chl


Design Consultant: P+P ARCHITECTS 27 Milford Mews SW16 2UA London, UK	Kings Avenue SW4 London, UK
Edward Sparrow	Section Existing

 Project No.
 Scale @ A3
 Date 20/07/21
 Originator MC
 Number 134-A30
 Revision 01

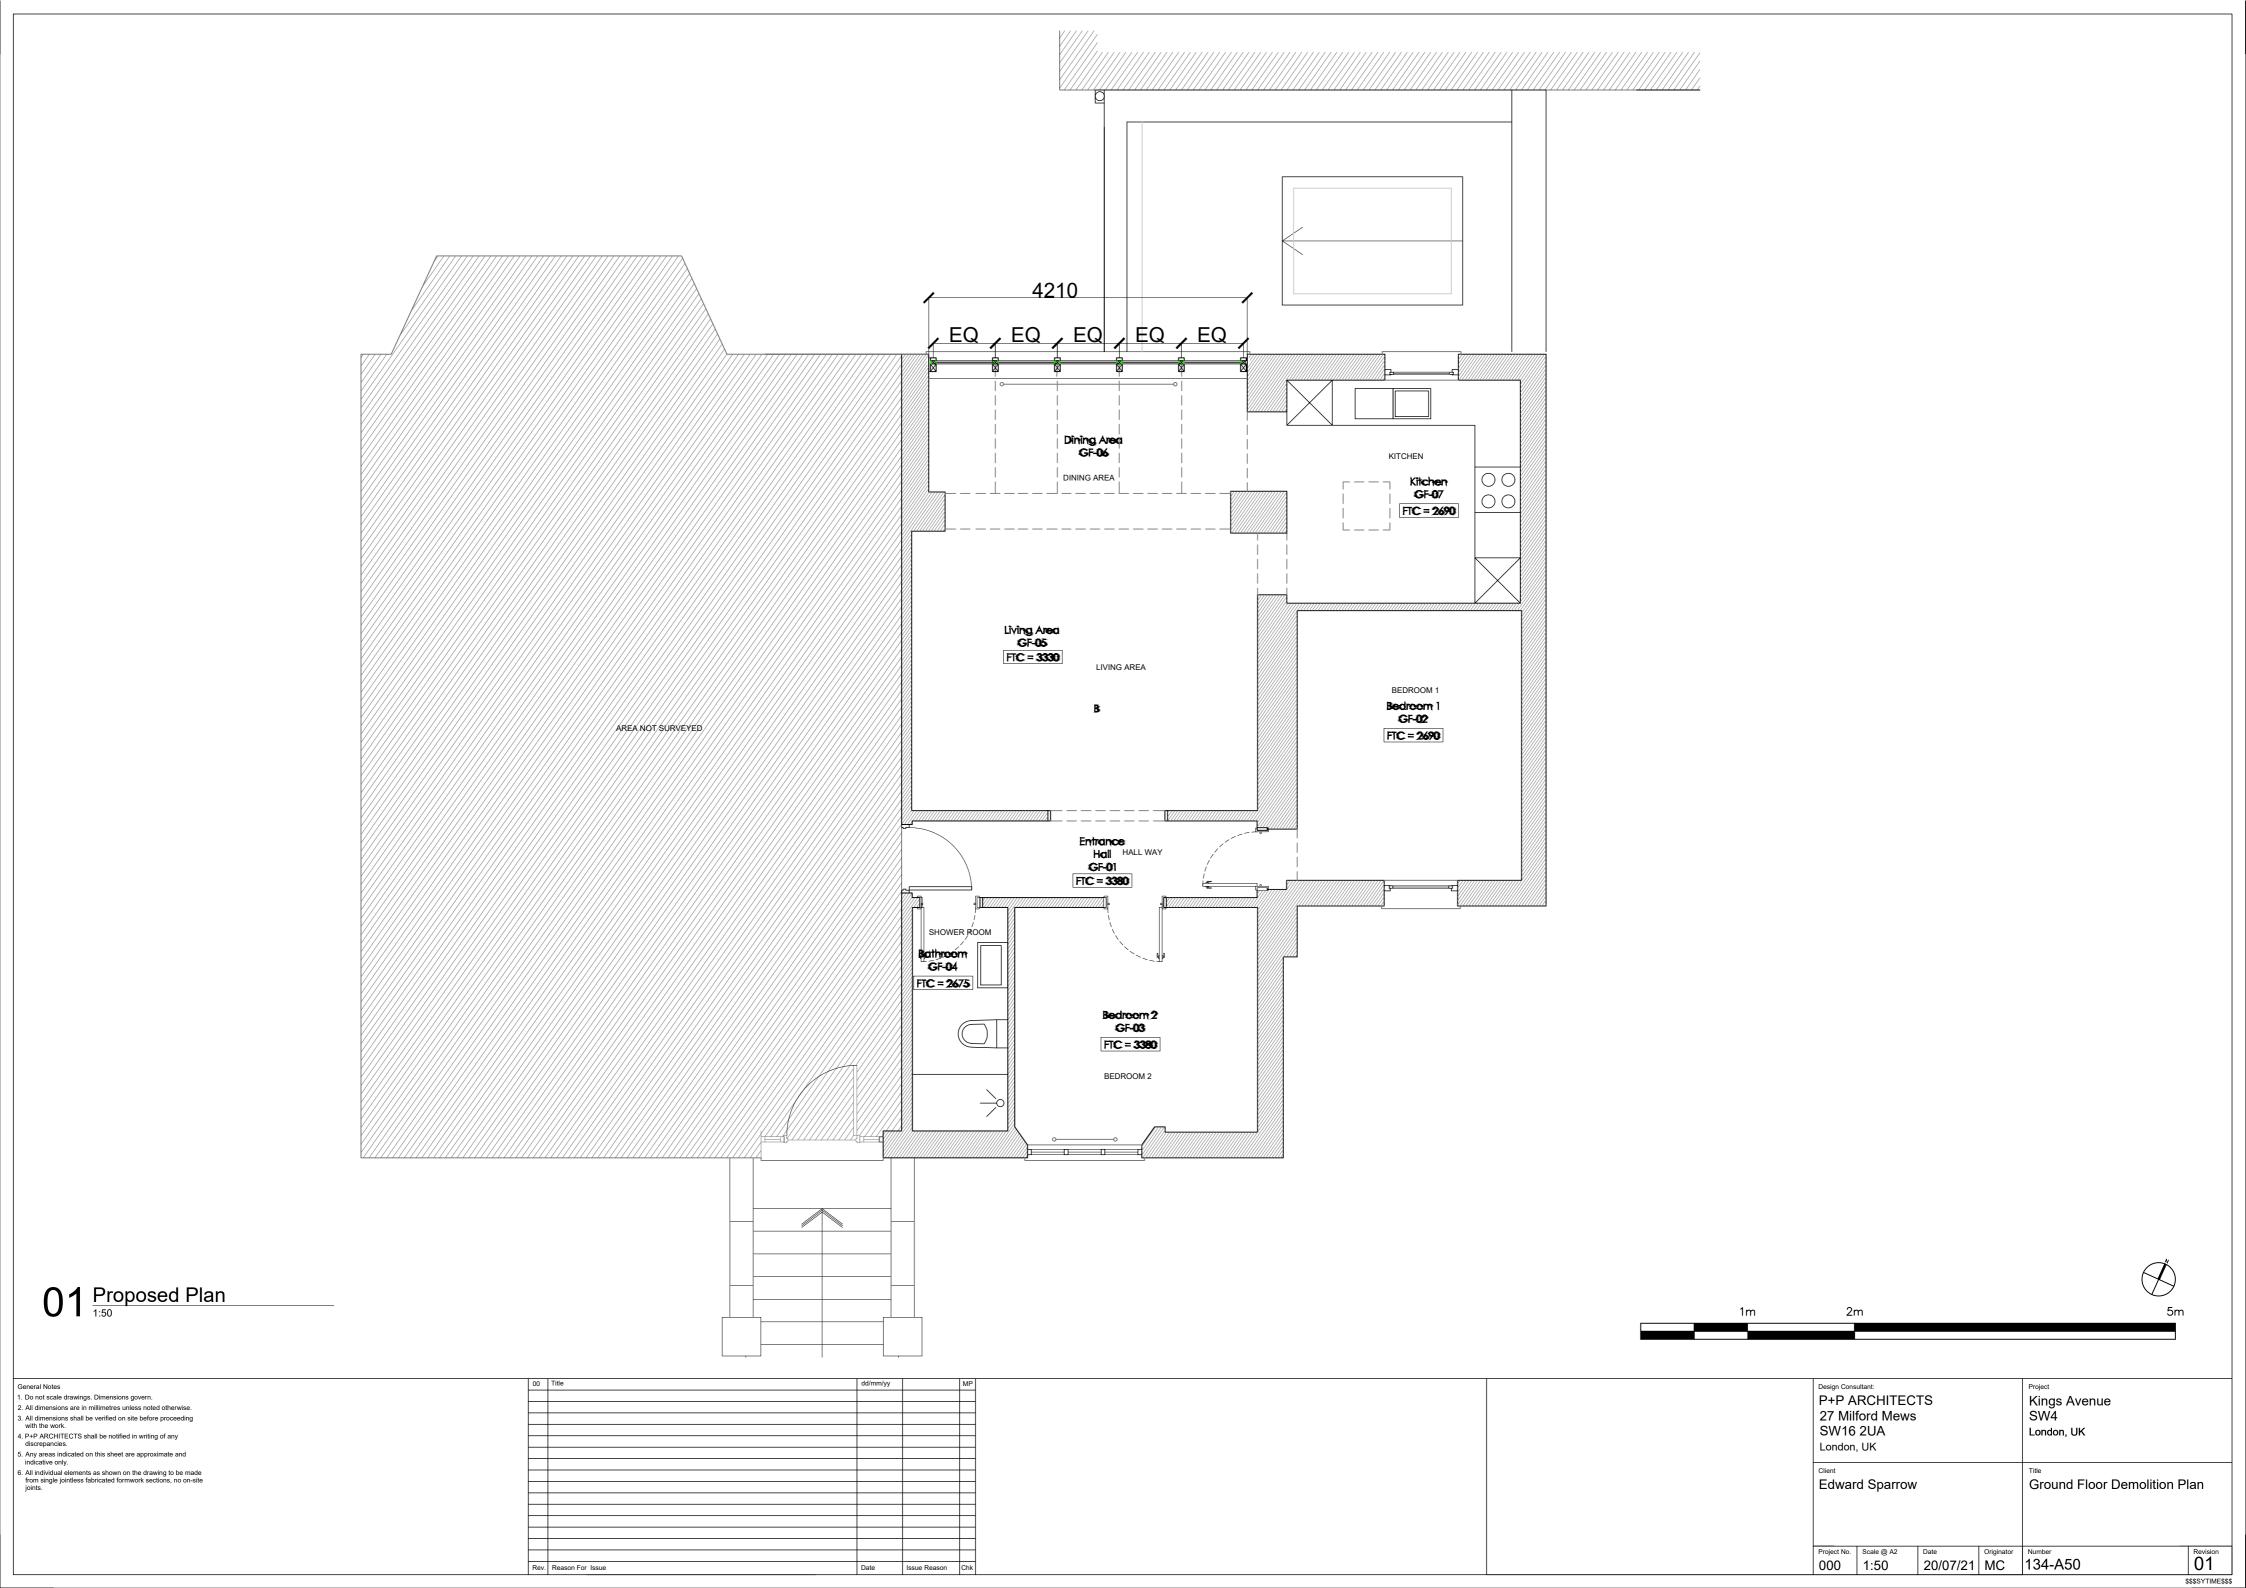




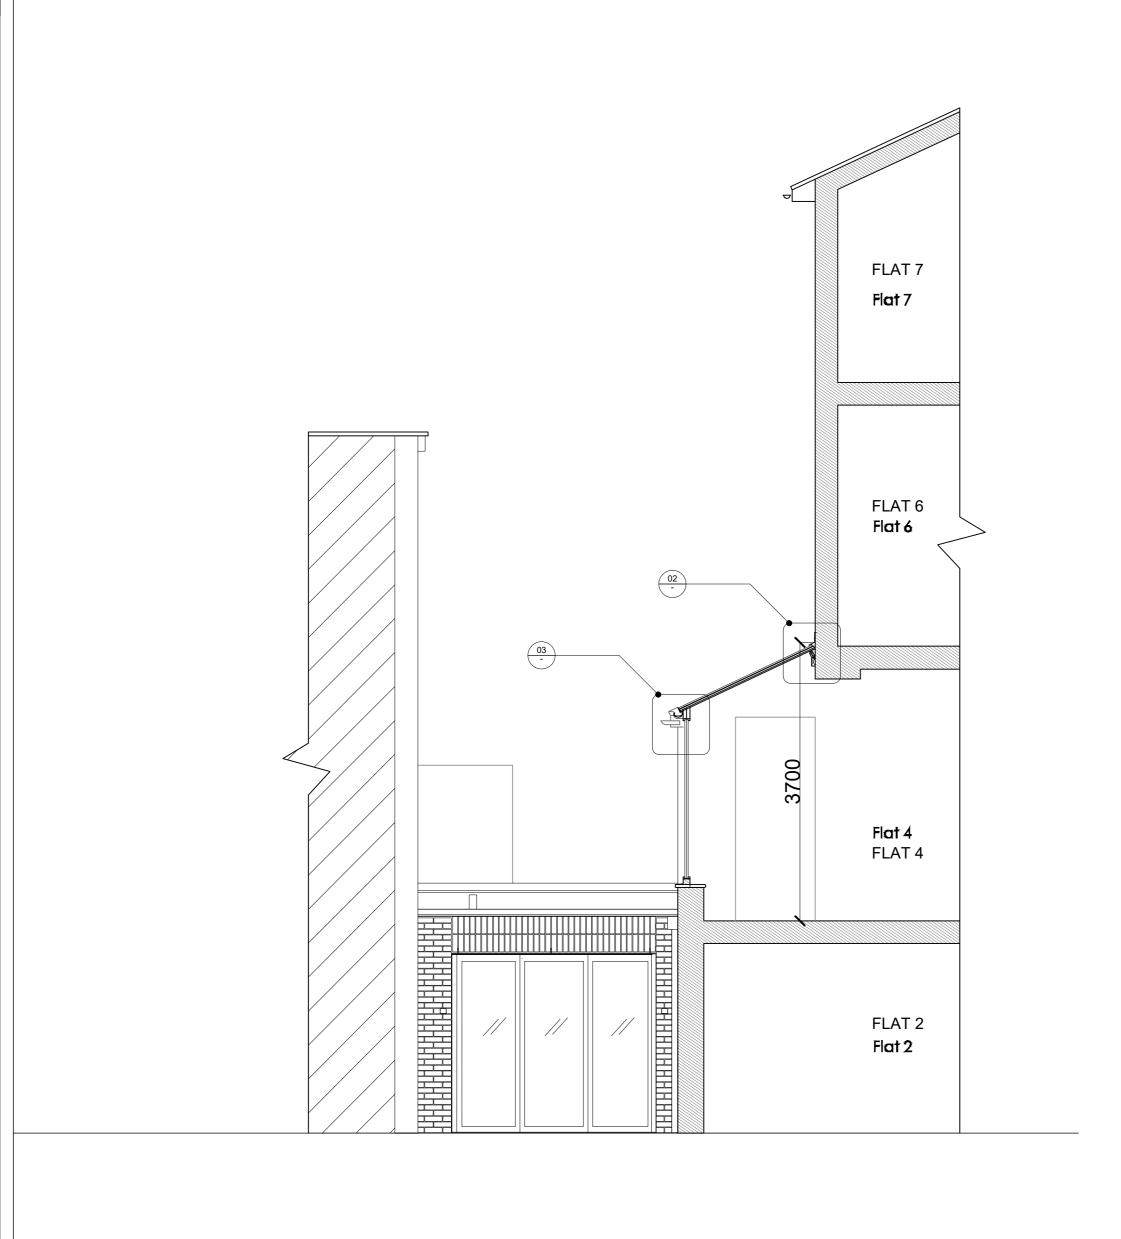

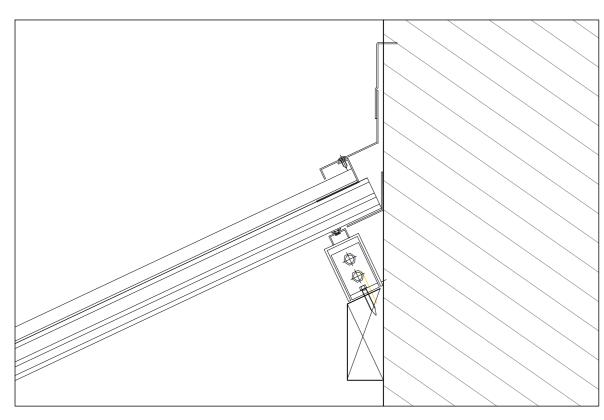

02 Head Detail

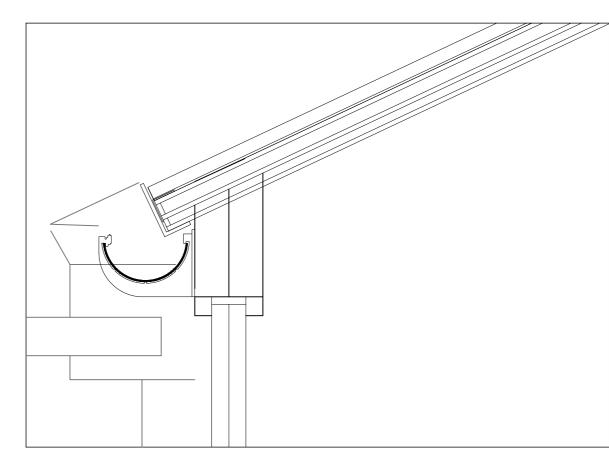

 $03\frac{Gutter\ Detail}{1:10}$

01 Proposed Section
1:50

Seneral Notes	00	Title	dd/mn
. Do not scale drawings. Dimensions govern.			
. All dimensions are in millimetres unless noted otherwise.			
. All dimensions shall be verified on site before proceeding with the work.			\perp
. P+P ARCHITECTS shall be notified in writing of any discrepancies.			
. Any areas indicated on this sheet are approximate and indicative only.			-
6. All individual elements as shown on the drawing to be made from single jointless fabricated formwork sections, no on-site			
from single jointless fabricated formwork sections, no on-site joints.			

P+P ARCHITECTS 27 Milford Mews SW16 2UA London, UK	Kings Avenue SIV644EN London, UK
Edward Sparrow	Section Proposed

 Project No.
 Scale @ A3
 Date 20/07/21
 Originator MC
 Number 134-A60

Revision 01 \$\$\$SYTIME\$\$\$