



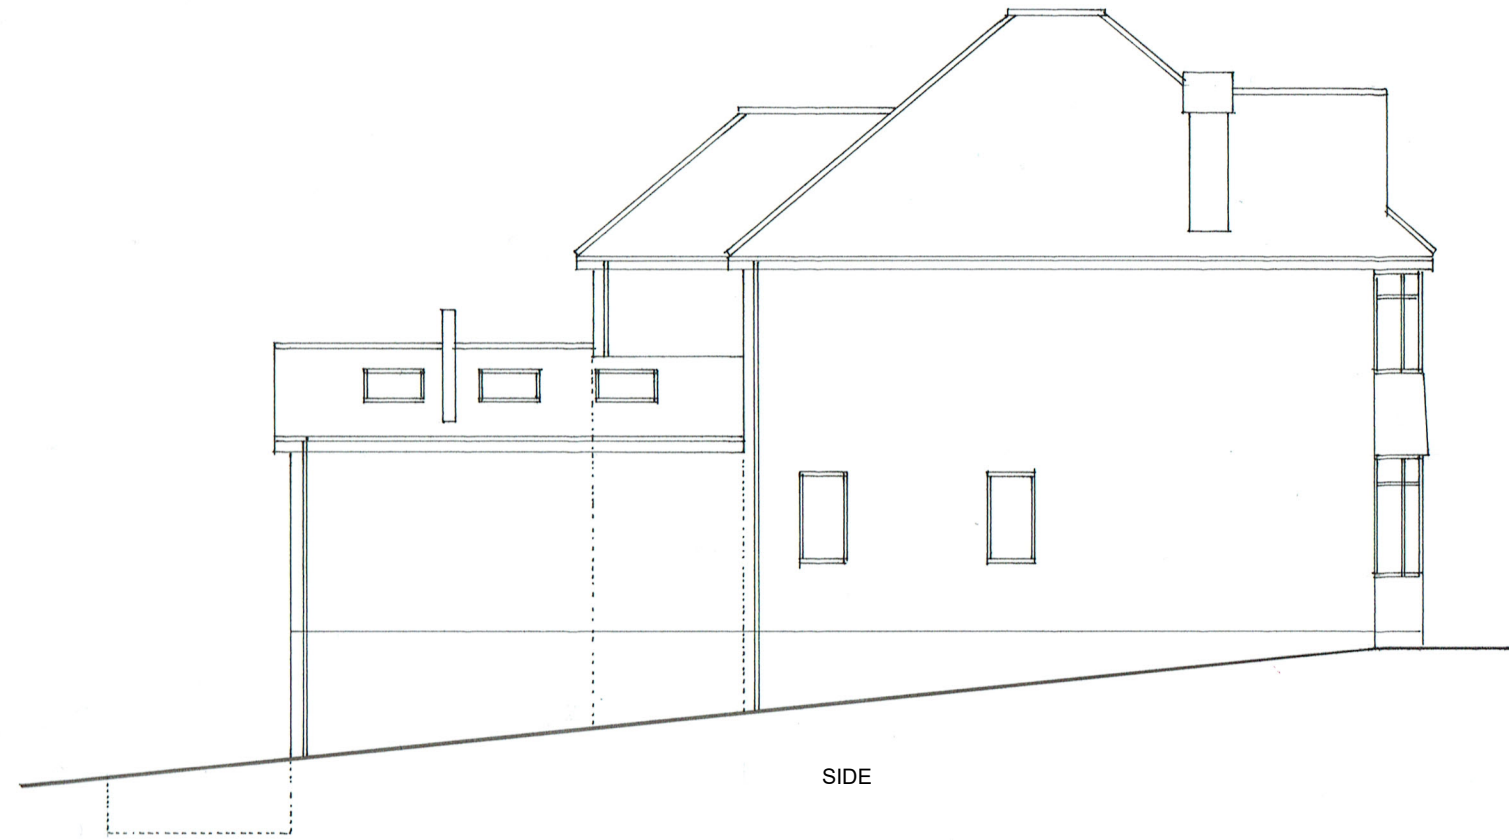

REAR

23 Woodland Way, Brighton  
Proposed elevations  
Scale 1/100 at A3

Drawing number 02-0821-10  
Building Technical Services (07760390953)

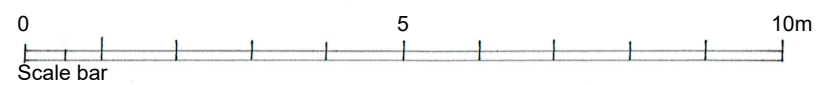

SIDE



SIDE