


EXISTING NUMBERS
 GROUND FLOOR EDA:
 229 SQ M / 2465 SQ FT

PROPOSED INTERNAL COVERS: 73 No

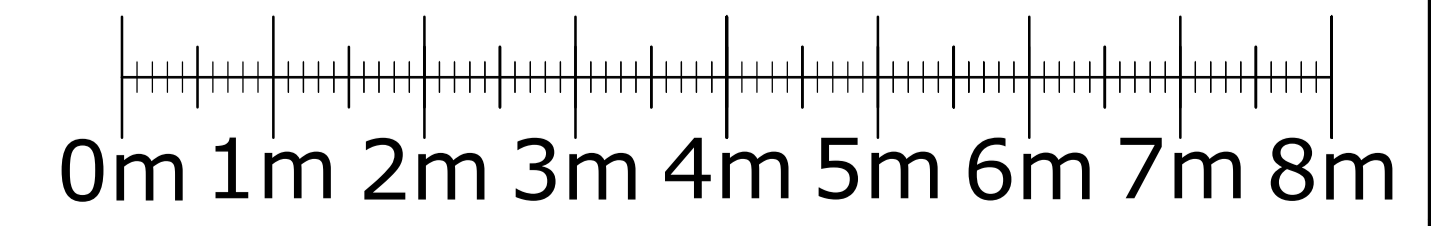

Revision

Tel: 01924 252482 1 NAVIGATION COURT
 Email: studio@spatialized.com CALDER PARK
 Web: www.spatialized.com WAKEFIELD
 WF2 7BJ

MITCHELLS & BUTLERS
 PLC
 27 FLEET STREET
 BIRMINGHAM
 B3 1JP

Title **EXISTING LAYOUT**

Address **7-8 CASTLE SQUARE,
 BRIGHTON
 BN1 1FX**

Date JUNE'19	Revision
Drawn AC	Job No 15-21-1102
Scale 1:50 @ A1	Dwg No 01

Copyright - This drawing & design and all the information contained therein is the sole copyright of Spatialized Ltd. - and reproduction in any form is forbidden unless permission is obtained in writing.
 CONTRACTORS PLEASE NOTE:
 1. Warning: no dimensions are to be scaled from this drawing. All Contractors must visit site and be responsible for taking & checking all dimensions relative to this work. The designer must be advised of any discrepancies in writing.
 2. Any discrepancies between drawings & specification should be reported to the Designer prior to any work commencing.
 3. All fixtures and fittings should be fitted/installed in line with industry standards and comply with HSE, COM, CQC and the regulations outlined by any other regulatory body applicable.