


ITEM A1 & A2. TWO X NEW SETS OF INDIVIDUAL LETTERS. NEW TROUGH LIGHT
 SCALE 1:20 @ A3 HEIGHT ABOVE GROUND 3.4m

THE MONTREAL ARMS


4880

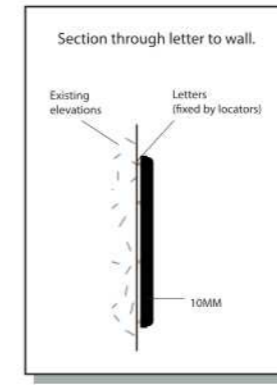


ITEM B. ONE X NEW DOUBLE SIDED PICTORIAL
 TO EXISTING BRACKET. NEW LINOLITES
 SCALE 1:20 @ A3 HEIGHT ABOVE GROUND 3.8m



ITEM D1 & D2. TWO X NEW AMENITY BOARDS
 SCALE 1:20 @ A3 HIGHT ABOVE GROUND .9m

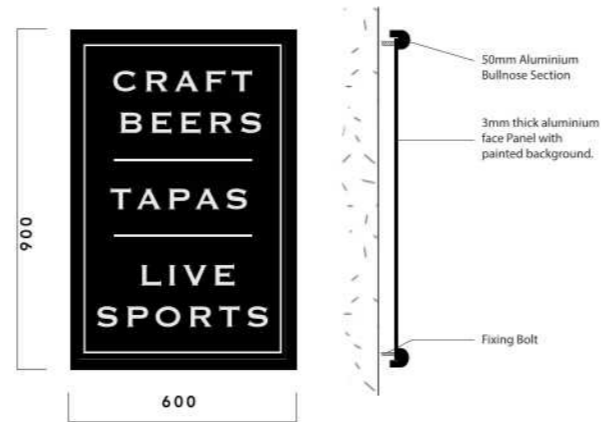

ITEM E. ONE X NEW GABLE BOARD TO SPLAY CORNER
 SCALE 1:20 @ A3 HIGHT ABOVE GROUND 3.6m

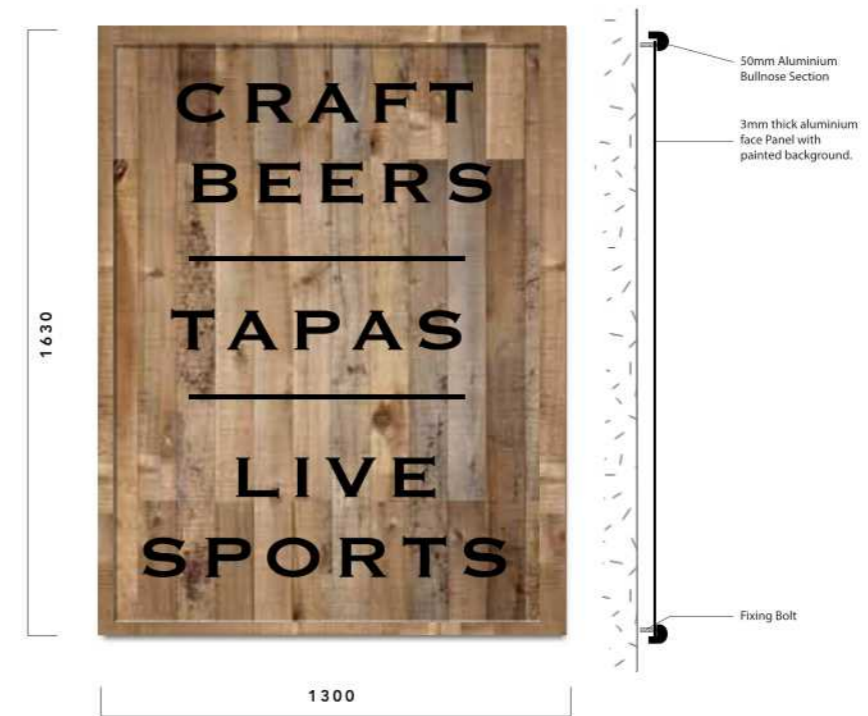

ITEM G1 & G2. TWO X NEW POSTER CASES
 SCALE 1:20 @ A3 HIGHT ABOVE GROUND 1m



ITEM F1 - F6. SIX X NEW FLOODLIGHTS
 N.T.S @ A3 HIGHT ABOVE GROUND 5.6m



SIGN COLOURS:
 BLACK
 WHITE

PLEASE REFER TO PAINT
 MANUFACTURER SWATCHES
 PRIOR TO APPROVAL


17636-SCHEME 7

LETTERSTYLES. ASSASIN SNELL
 ALL PLANTING TO BE SUPPLIED BY OTHERS UNLESS SPECIFIED



Scale 1:20 @ A3

Existing Scaled Elevations 1:100

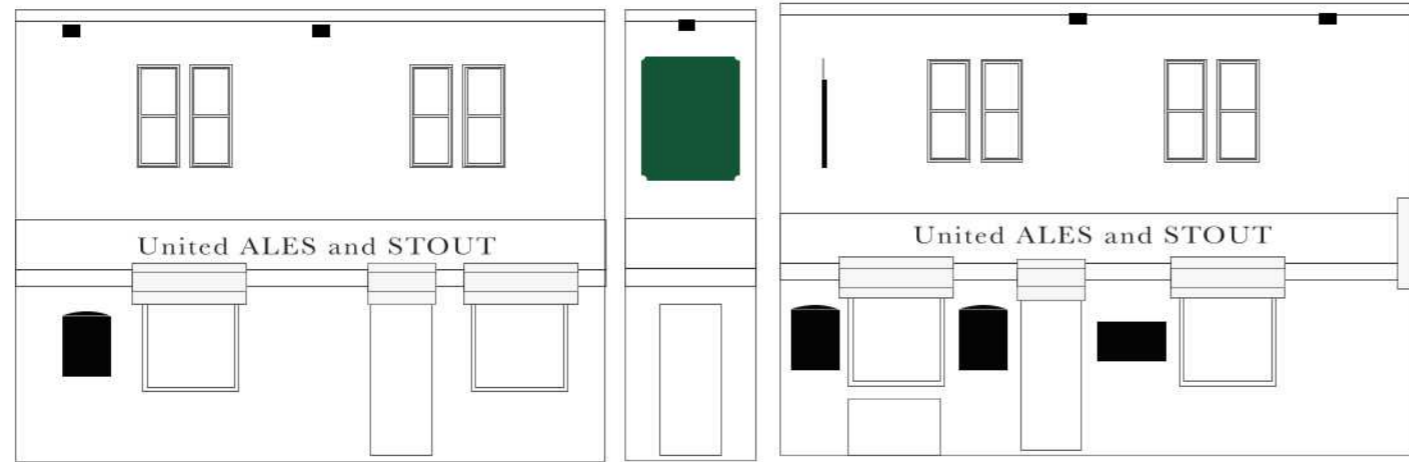


Left Hand Elevation

Splay

Right Hand Elevation



Proposed Scaled Elevations 1:100

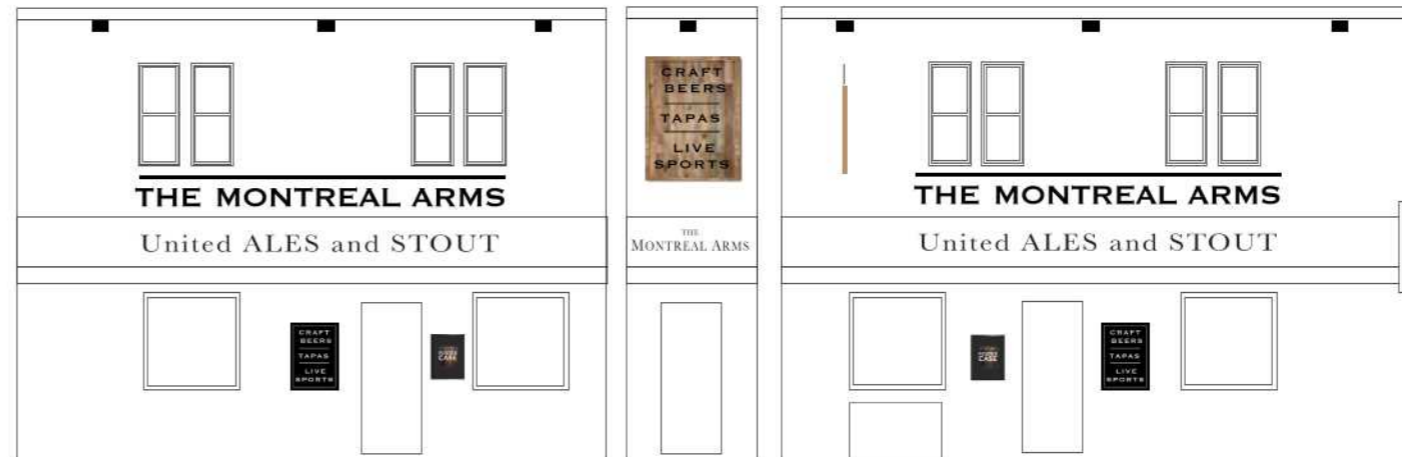

Left Hand Elevation

Splay

Right Hand Elevation

PROPOSED ELEVATIONS



BUILDING COLOURS:

BS 10 B 15	
BLACK	
RAL 6020	

PLEASE REFER TO PAINT MANUFACTURER SWATCHES PRIOR TO APPROVAL

EXISTING ELEVATIONS

