



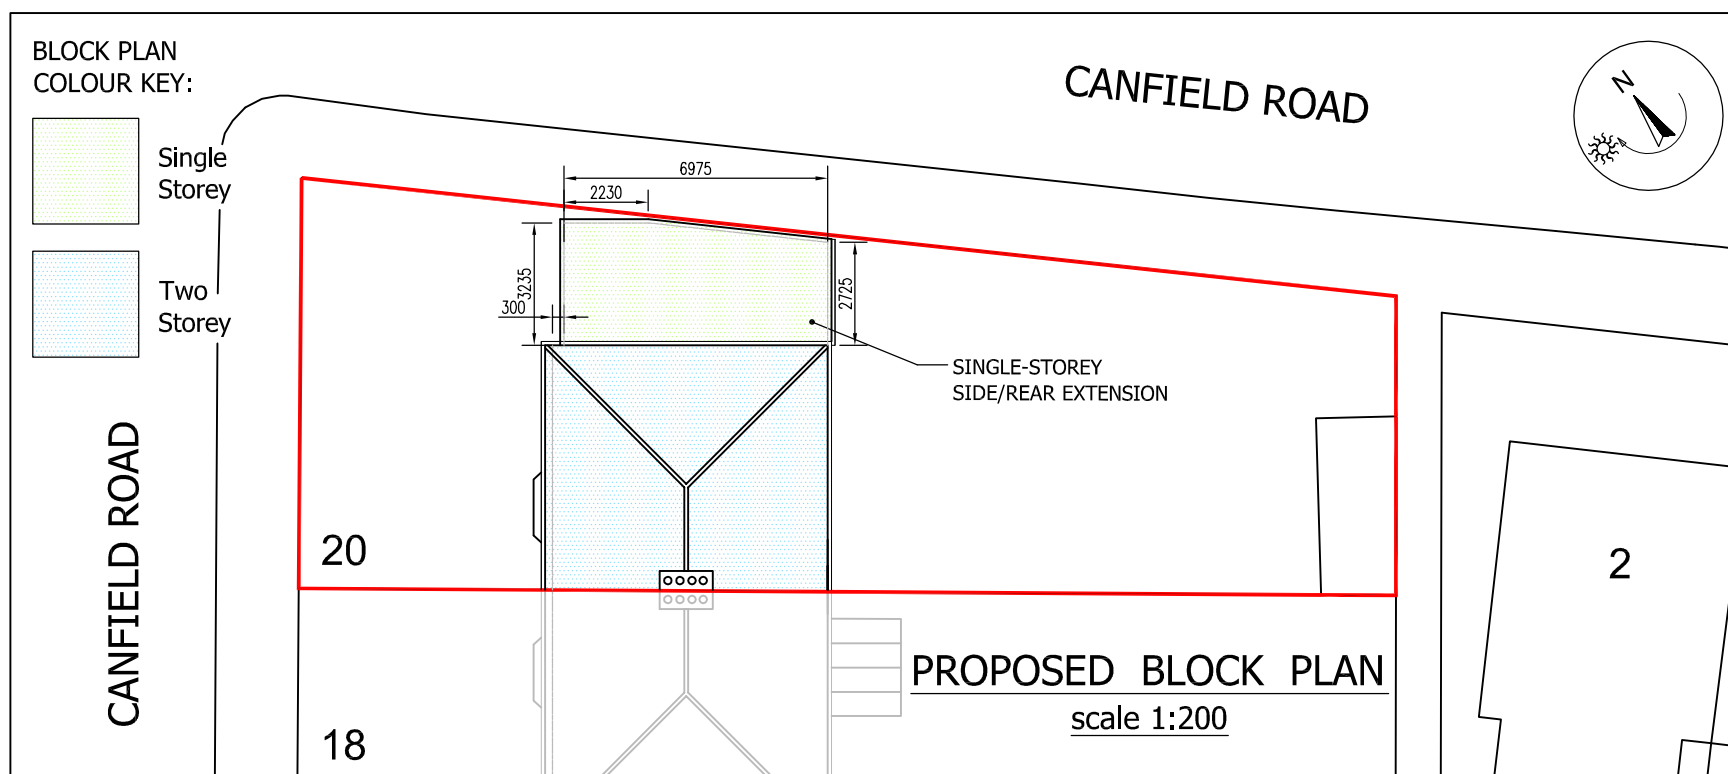

LOCATION PLAN
scale 1:1250

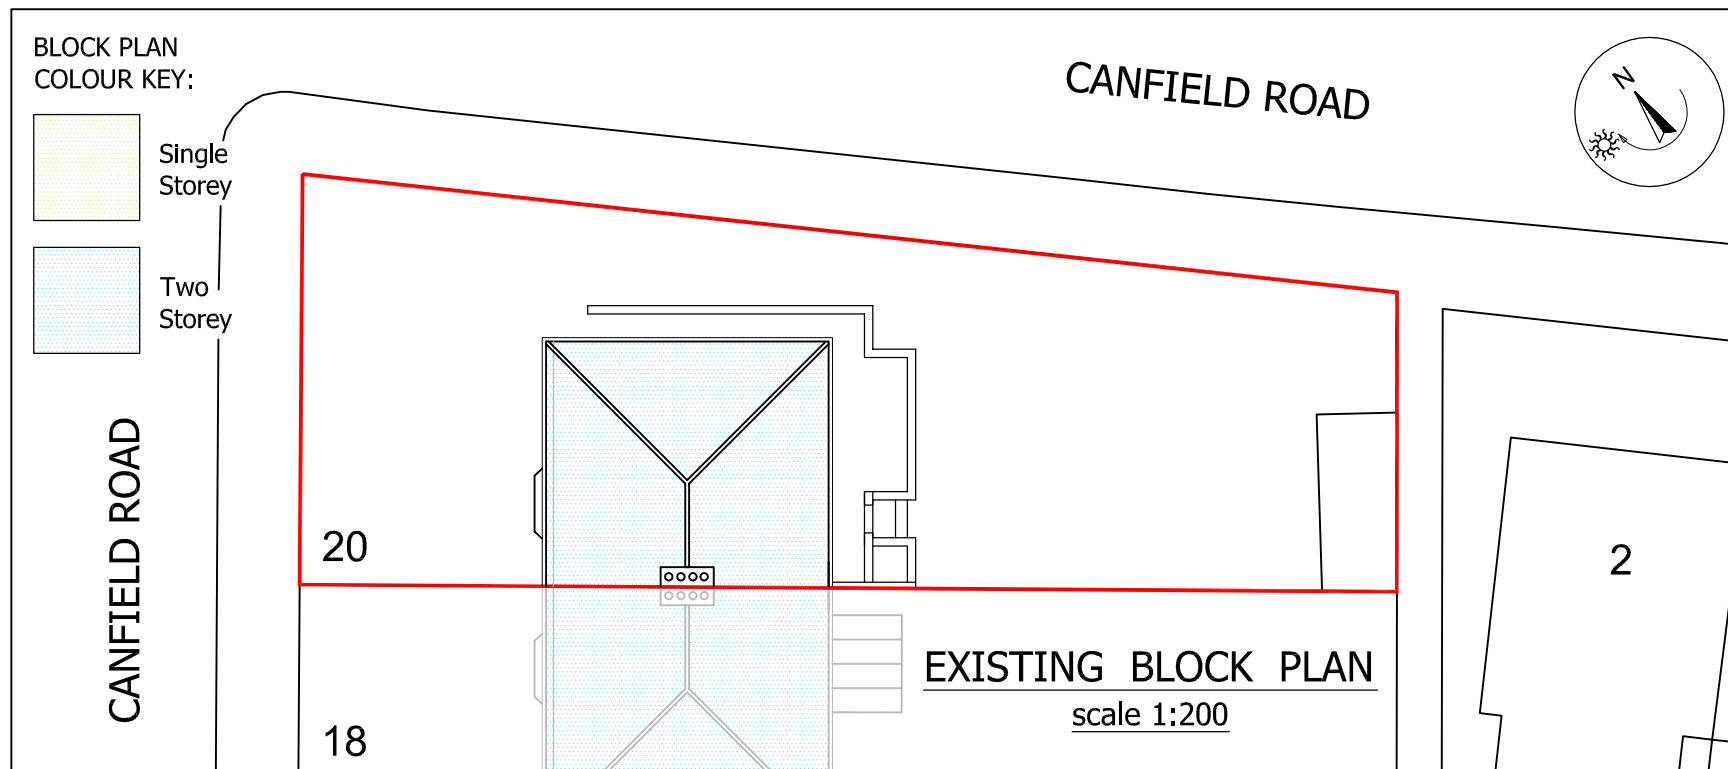

CADGUYS ARCHITECTURAL SERVICES

18 Cranmore Road,
Chislehurst, Kent, BR7 6ES
T: 0751 20 90 919
E: Cadguys@mail.com
W: www.cadguys.co.uk



07512090919
www.cadguys.co.uk
cadguys@mail.com

Project
20 Canfield Road, Brighton, BN2 4DN

Drawing Title
Location and Block Plans

Date	Scale	Project No.	Drawing No.	Drawn by/Checked by
AUG-2021	1:100 / A3	CG-188	PL/ 01	SM

Rev	Date	Details
A	060821	PD Scheme

Do not scale from this drawing. Dimensions to be verified on site by contractor prior to commencement of work.

This is the copyright of the practice and may not be reproduced in part or in whole without the prior written consent of the practice.