






**EXISTING FRONT
ELEVATION**
scale 1:100

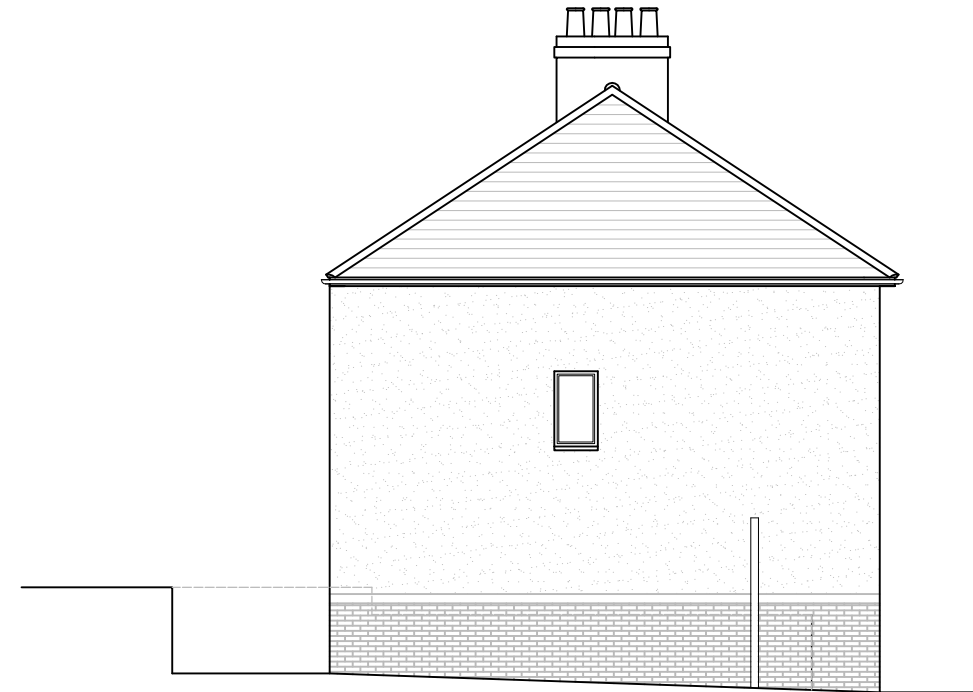

**EXISTING RIGHT-SIDE
(NORTH-EAST) ELEVATION**
scale 1:100

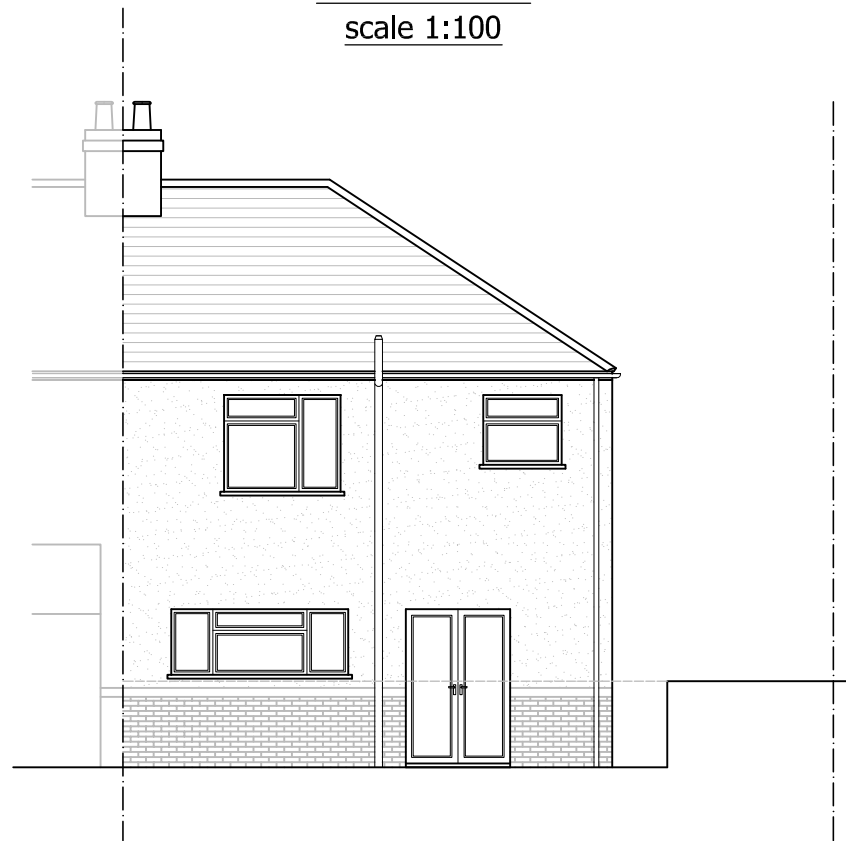

**EXISTING REAR
ELEVATION**
scale 1:100

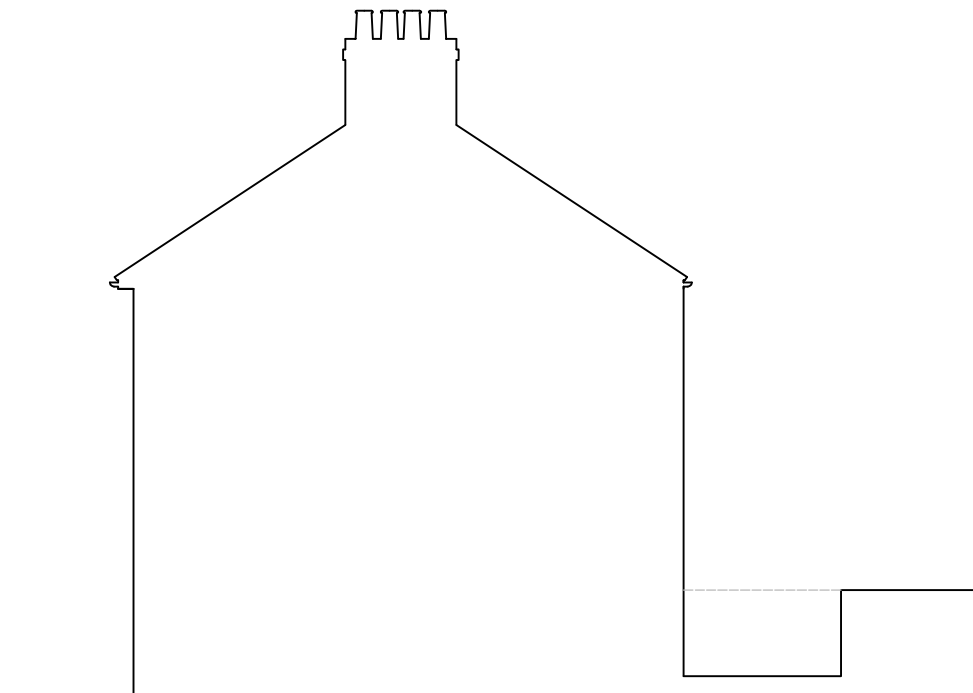

**EXISTING RIGHT-SIDE
(NORTH-EAST) ELEVATION**
scale 1:100



CADGUYS ARCHITECTURAL SERVICES

18 Cranmore Road,
Chislehurst, Kent, BR7 6ES
T: 0751 20 90 919
E: Cadguys@mail.com
W: www.cadguys.co.uk



07512090919
www.cadguys.co.uk
cadguys@mail.com

Project 20 Canfield Road, Brighton, BN2 4DN		Rev A	Date 060821	Details PD Scheme		
Drawing Title Existing Elevations	Date AUG-2021	Scale 1:100 / A3	Project No. CG-188	Drawing No. PL /03	Drawn by/Checked by SM	

Do not scale from this drawing.
Dimensions to be verified on site
by contractor prior to
commencement of work

This is the copyright of the practice
and may not be reproduced in part
or in whole without the prior
written consent of the practice.