


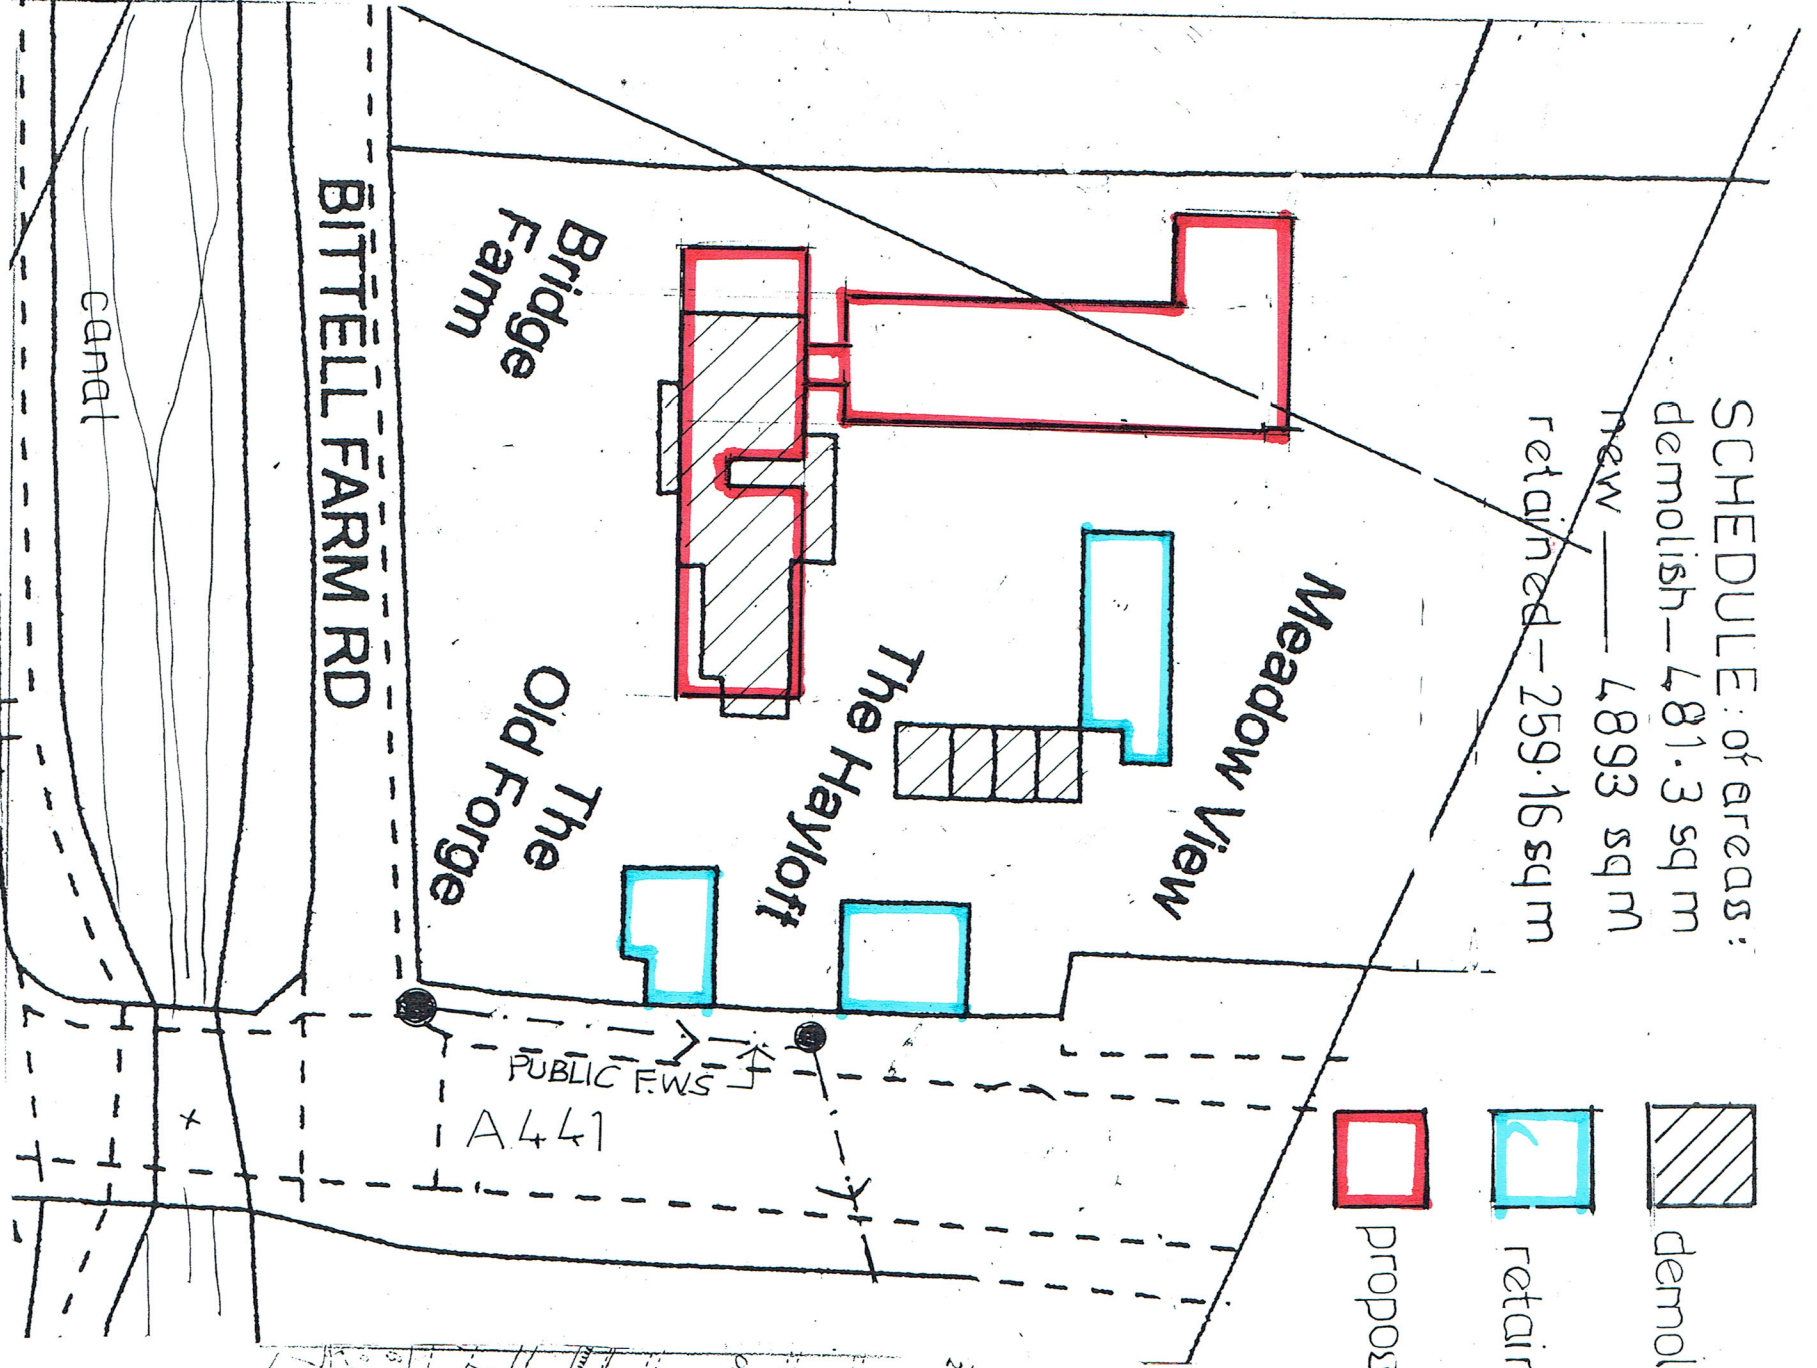


SCHEDULE of areas:
 demolish — 481.3 sq m
 new — 4893 sq m
 retained — 259.16 sq m

-  demolish
-  retain
-  proposed

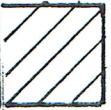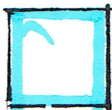


3 BLOCK PLAN


Scale 1:500 @ A3
 10 30M

LOCATION

Scale 1:2500 @ A3
 10 100M

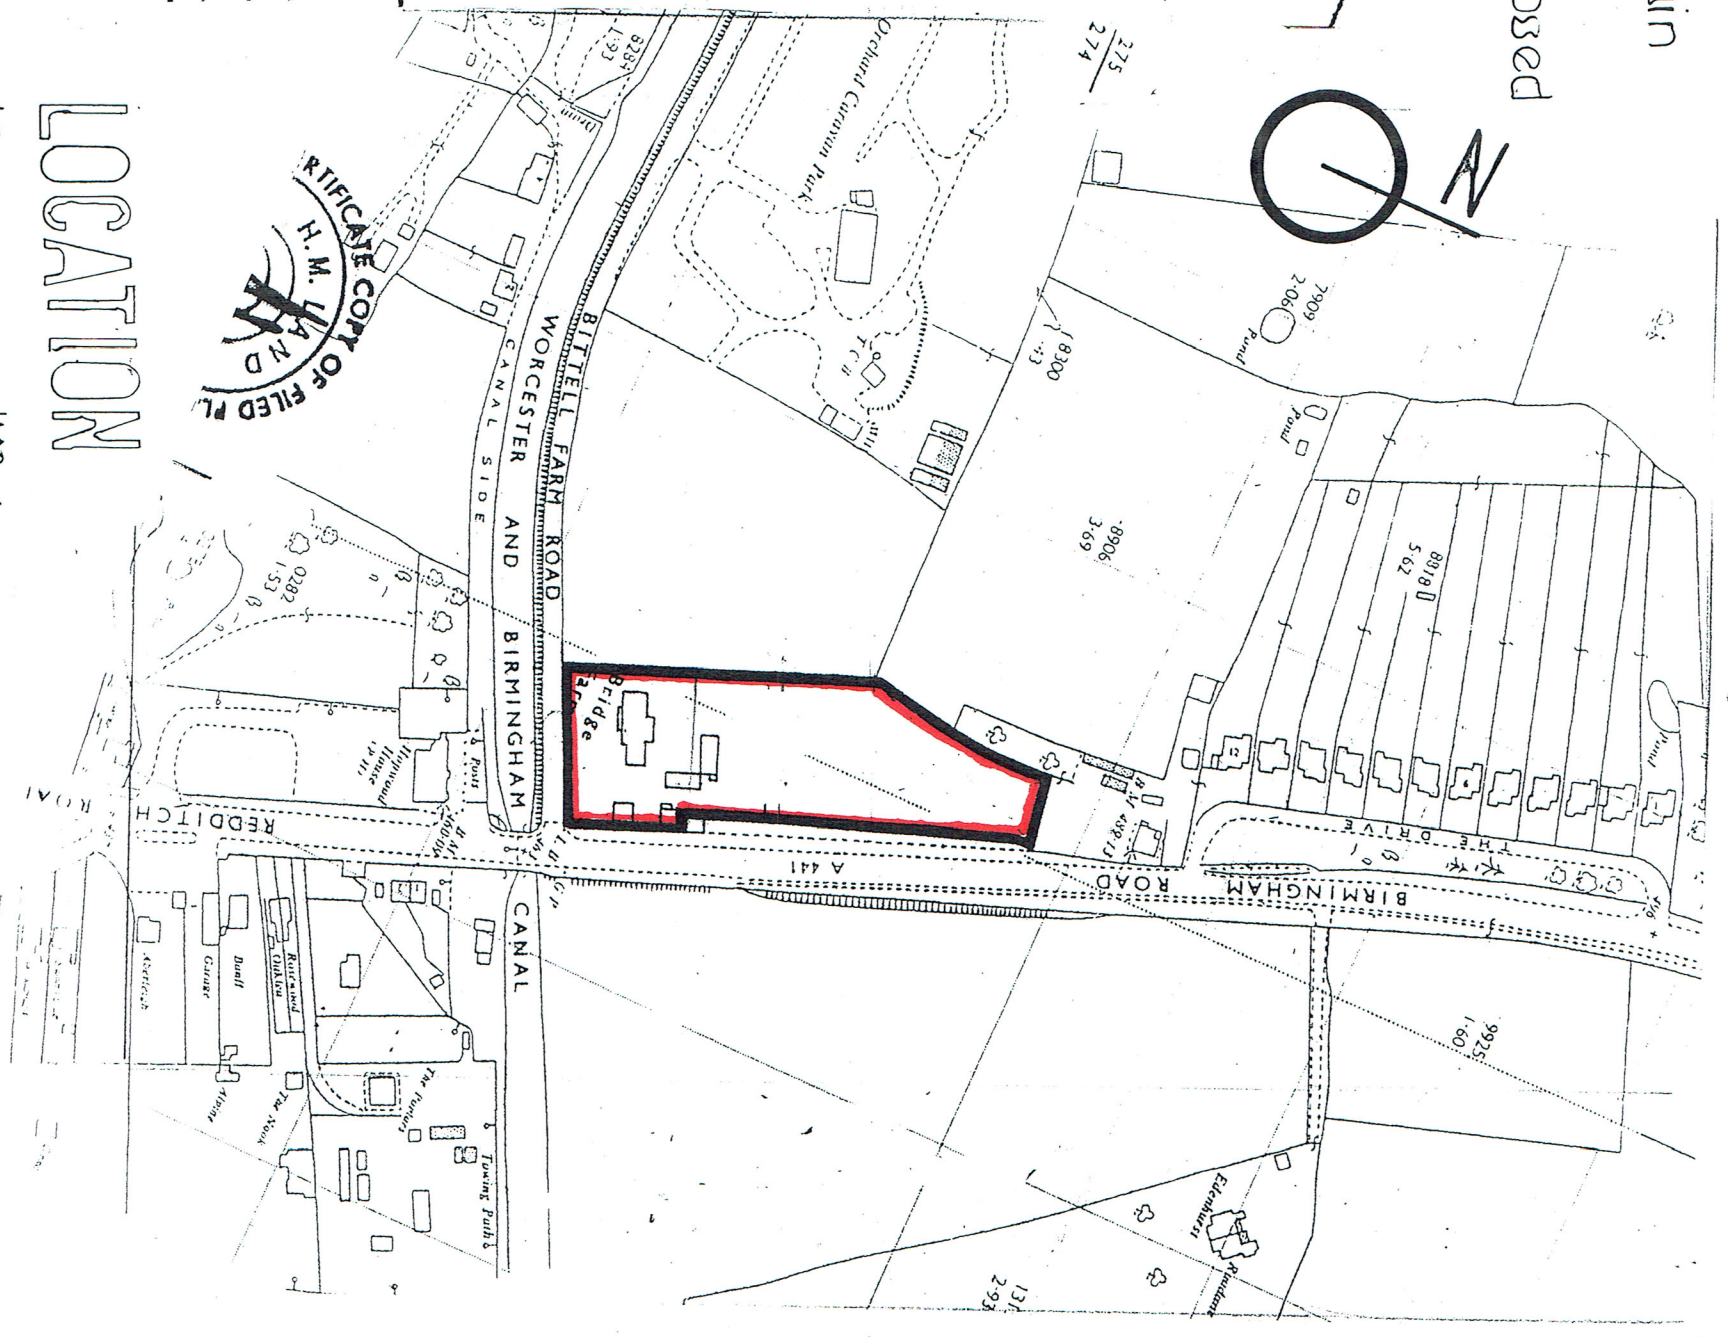

PROPOSED RESIDENTIAL DEVELOPMENT ^{Topwood}

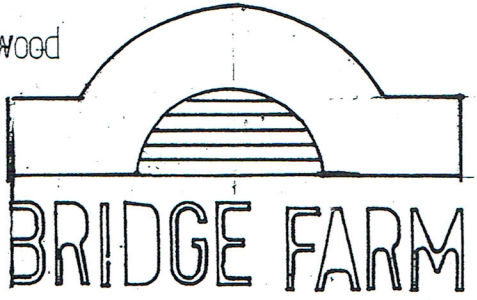

100
 david g. barth jtd
 consultant architect

6.21

Moorgreen College
 Radford Road
 Wealdenok Hill
 Nr Alvechurch
 Worcestershire
 B48 7DZ

Tel/Fax: 01924 024195
 Mobile: 07929 064435
 Email: davidgbarth@100jtd.com

7059 P1