
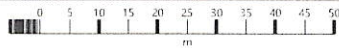


Bridge Farm

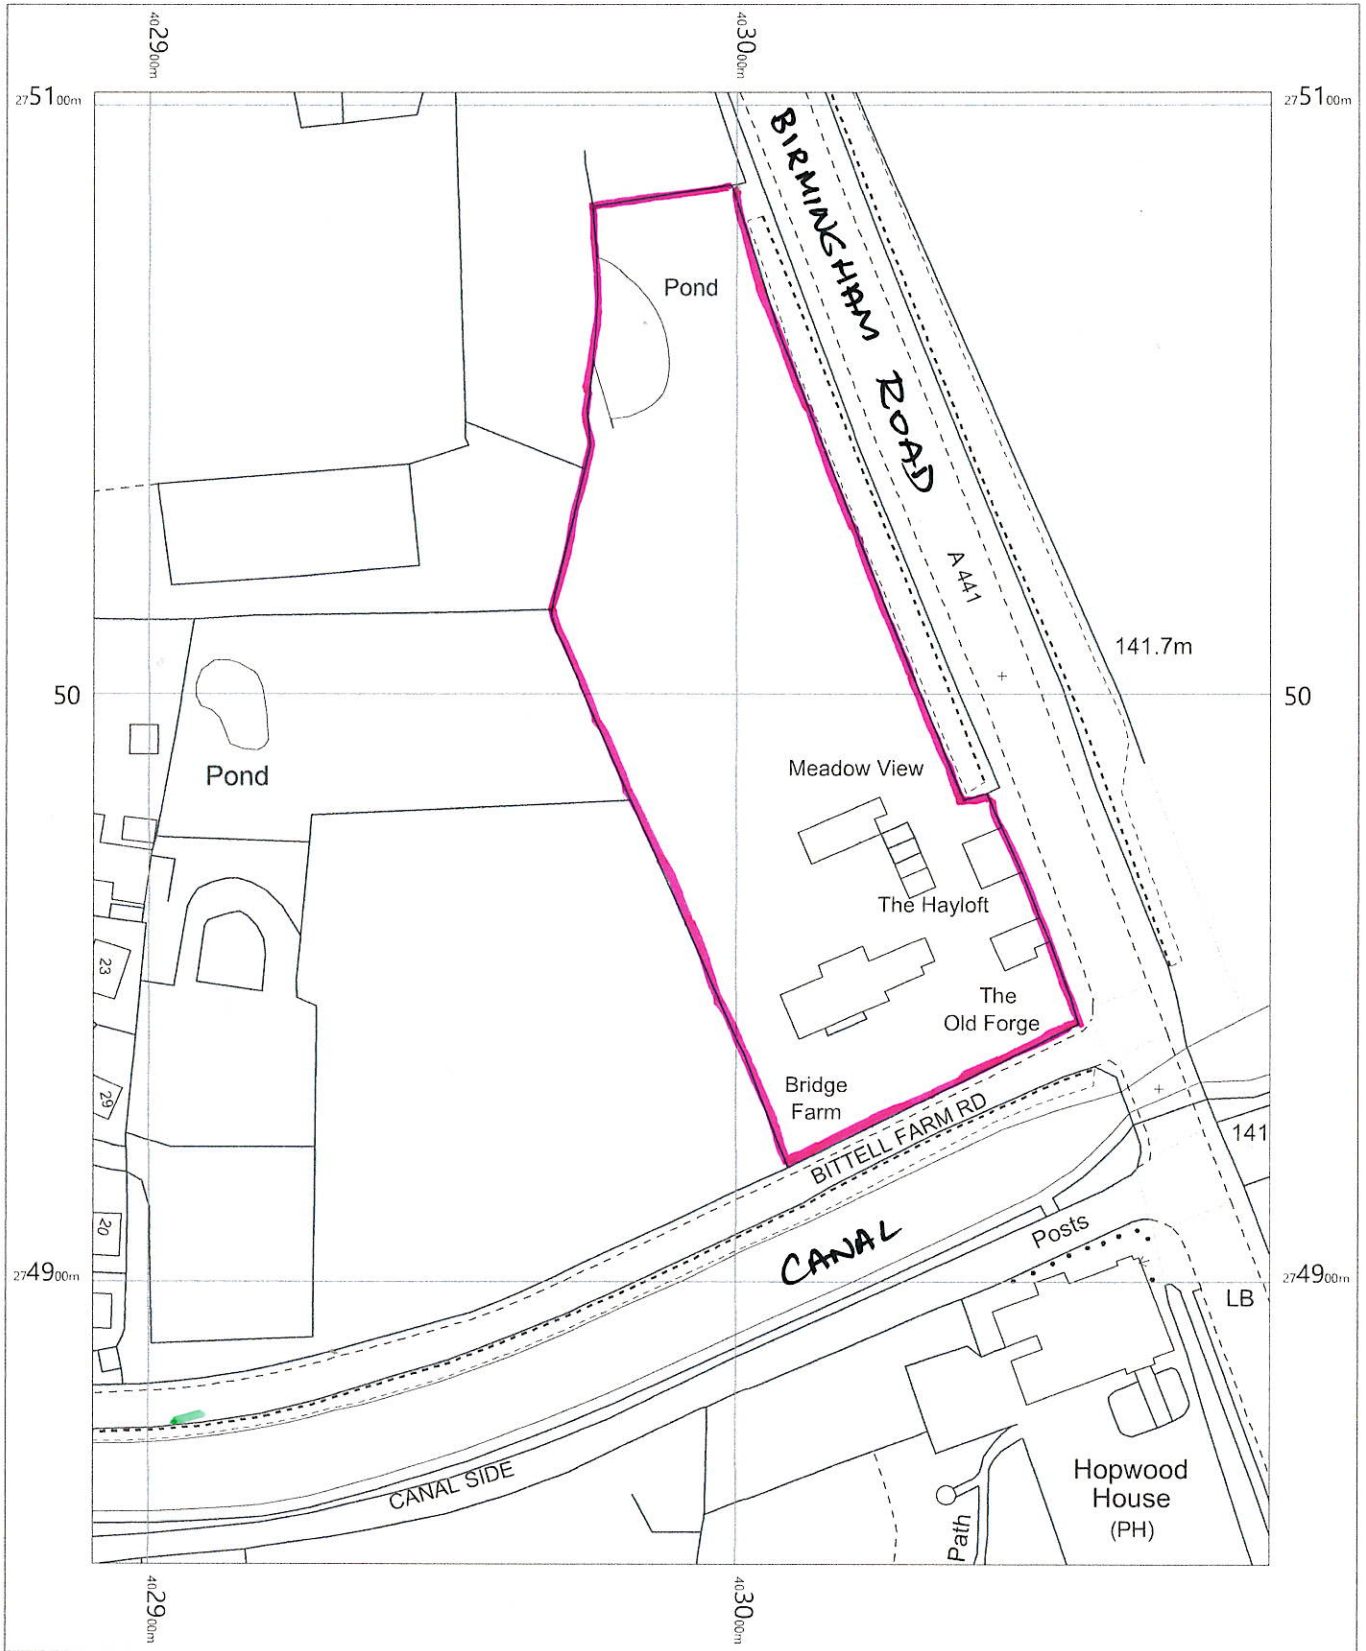

**BRIDGE FARM
BITTELL FARM RD
HOPWOOD
SITE PLAN**

OS MasterMap 1250/2500/10000 scale
Friday, April 9, 2021, ID: BLJT-00953041
www.planningapplicationmaps.co.uk

1:1250 scale print at A4, Centre: 402991 E, 274977 N

©Crown Copyright Ordnance Survey. Licence no. 100051661



BF/RGC/02

JUNE 2021

Ⓞ

