



22

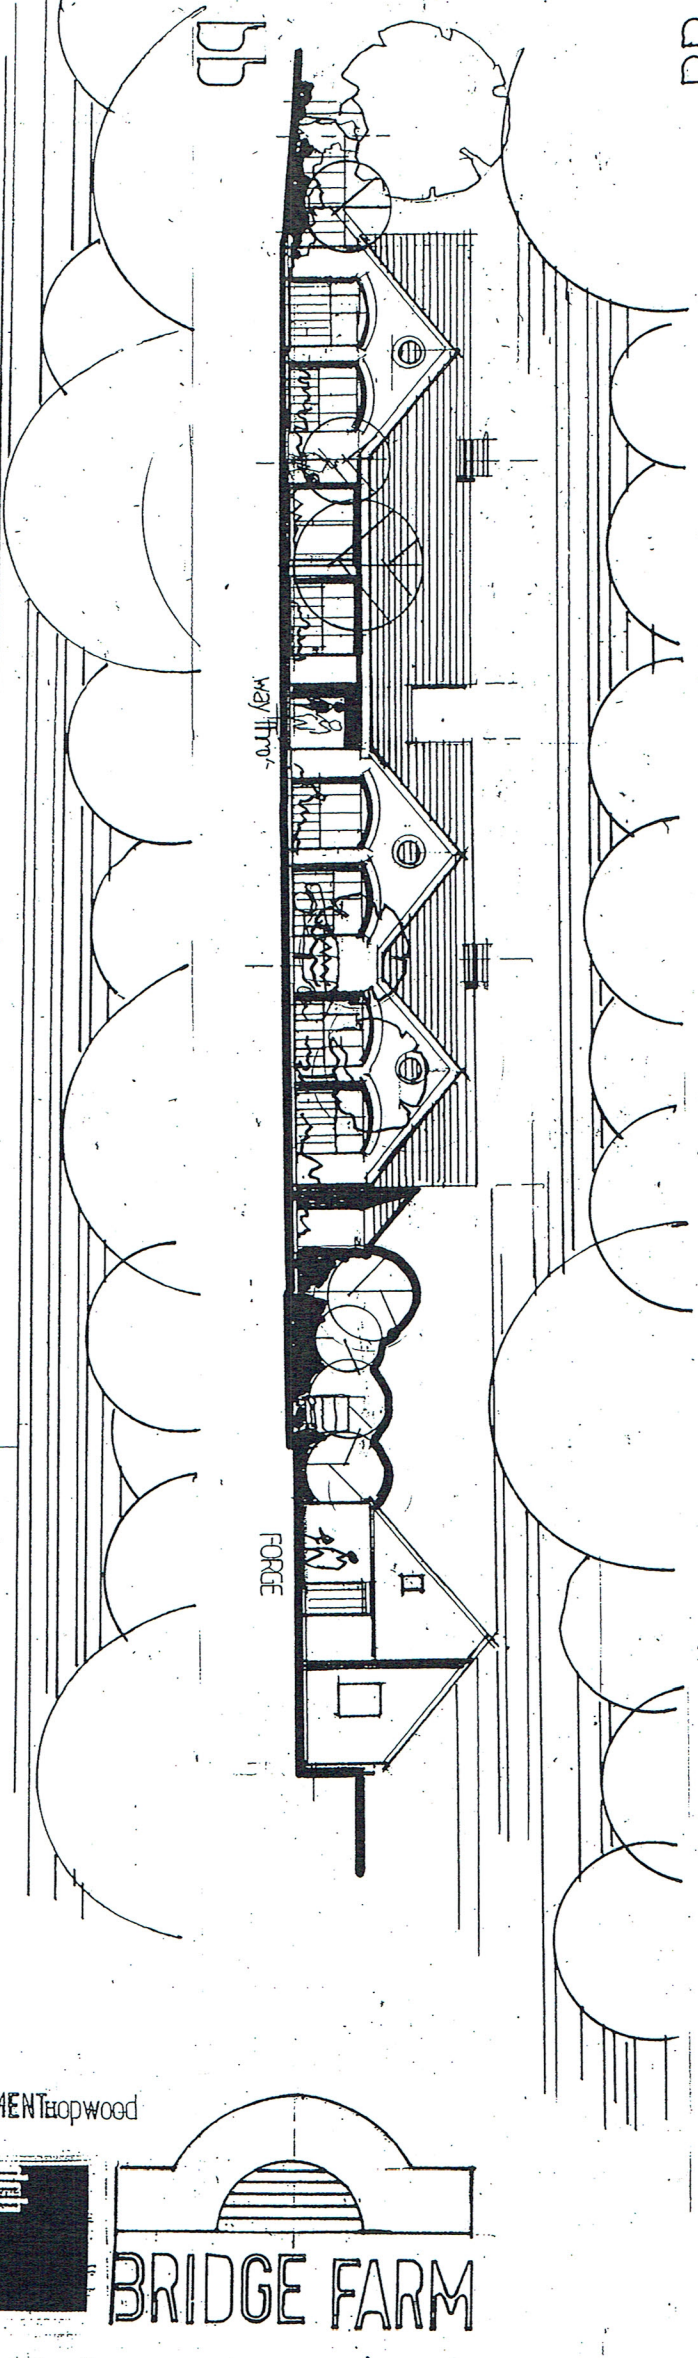

23

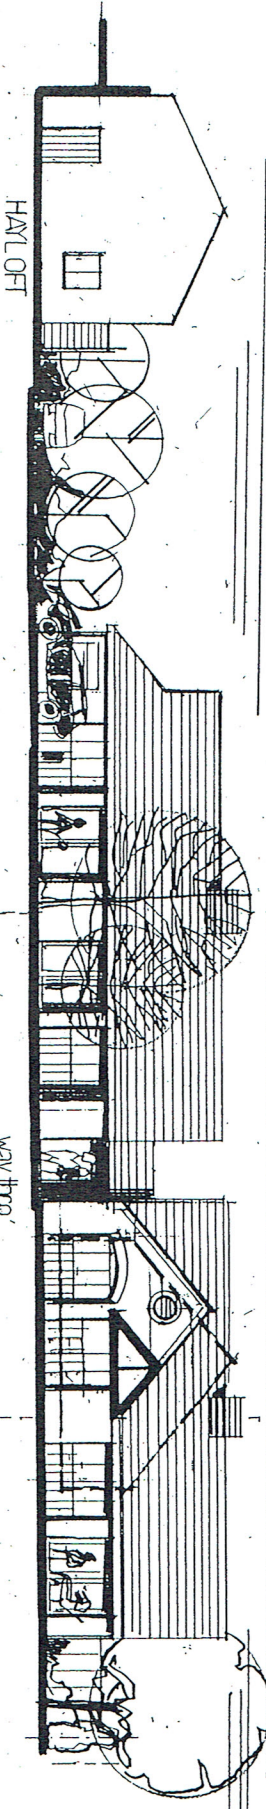


24

SITE SECTIONS

10
scale 1:250 @A3

PROPOSED RESIDENTIAL DEVELOPMENT **topwood**

topwood
 6/21
 0759/P3

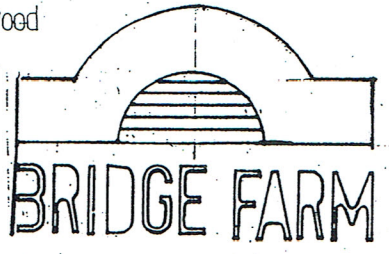

Moogym College
 Redford Road
 Westborough Hill
 Westborough
 Wiltshire
 BA15 2JZ
 Tel/Fax
 01984 824195
 Mobile
 07723 064436
 Email
 canyogorand@btinternet.com