

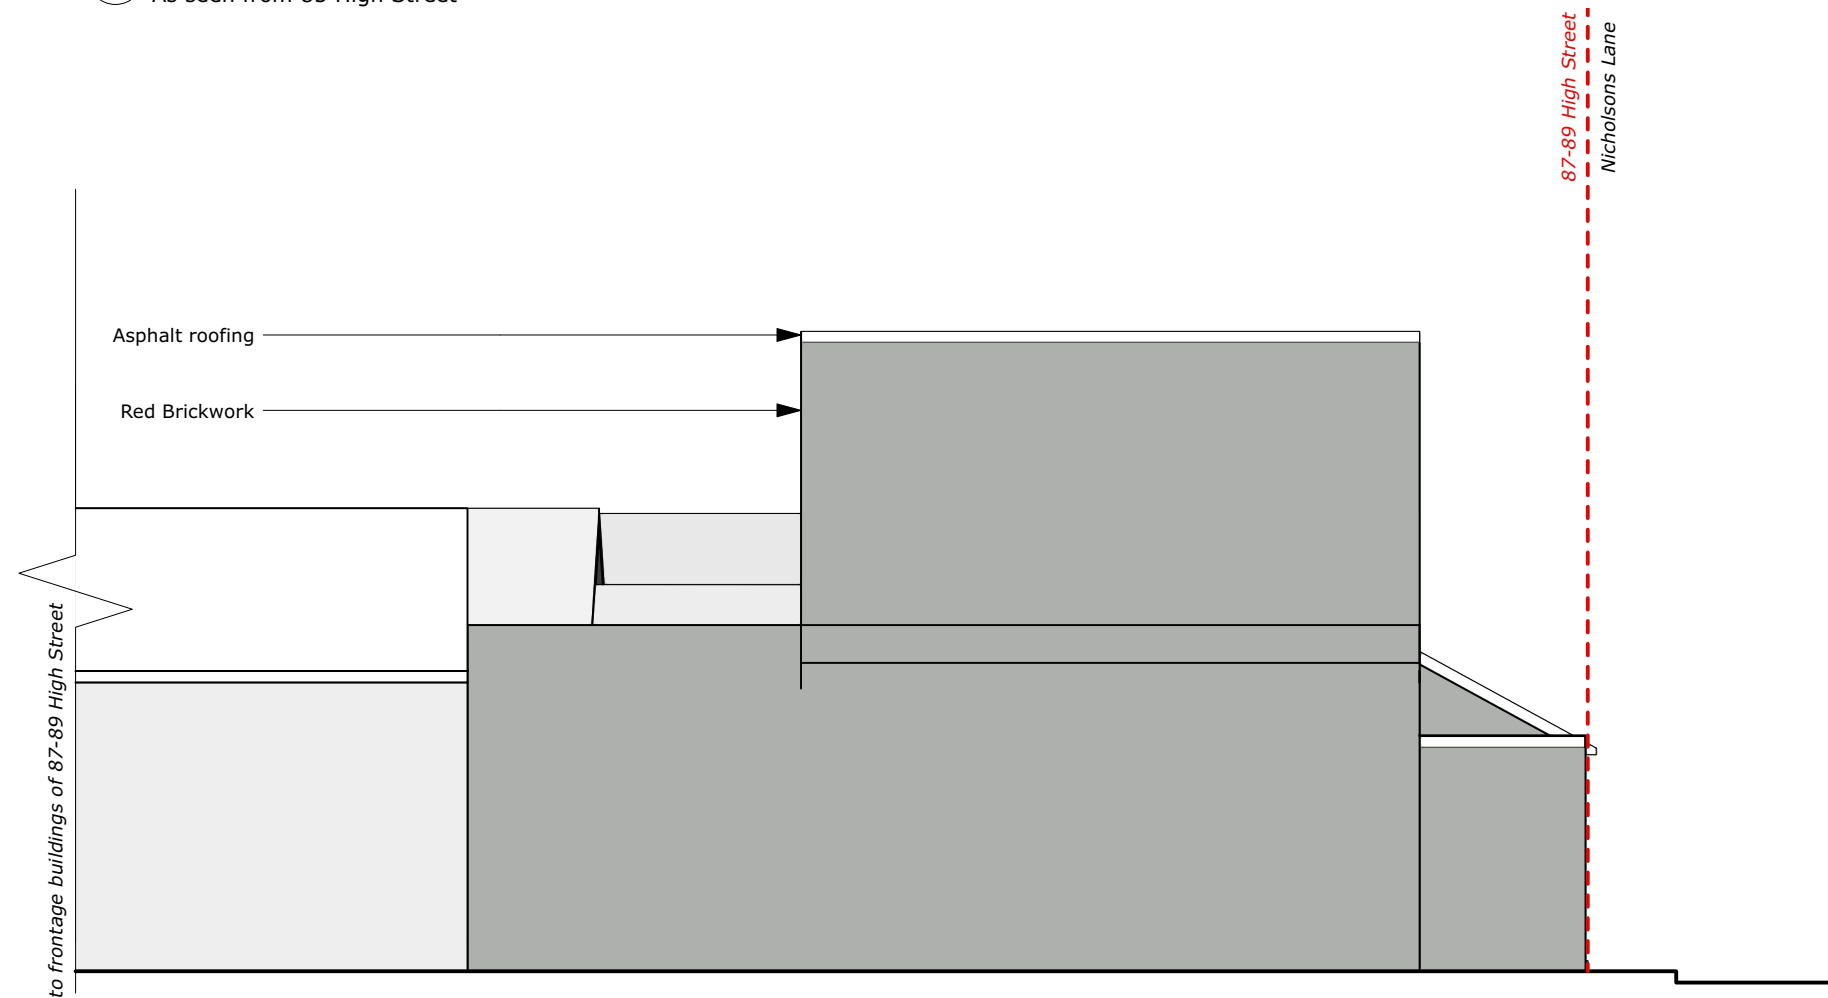


1 Side Elevation
As seen from 85 High Street

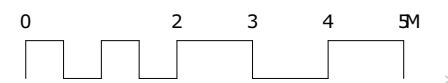

2 Side Elevation
As seen from 91 High Street

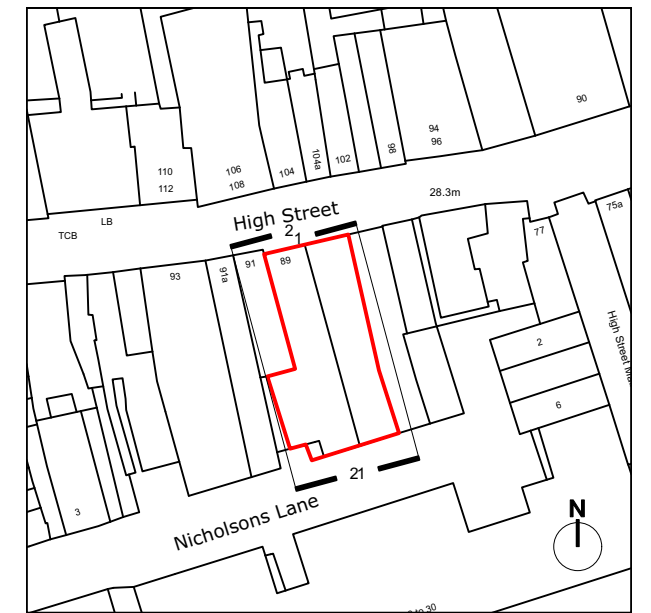

P1 11/08/21 JB First issue revisions:

All dimensions and areas are approximate and are to be verified on site. Do not scale.

Purpose of issue:
For Coordination



Client:
Crest Ventures Limited

Project Title:
**87-89 High Street, Maidenhead
SL6 1JX**

Drawing No:
1960-NMA-00-ZZ-DR-B-10203

Drawing title:
**Existing Flank Elevations
Rear Units**

Project No:	Status:	Rev:	Scale:
1960	S2	P1	1:50@A1 1:100@A3

1960-NMA-XX-ZZ-M3-A-00001-Backup-20210816173829.wx