

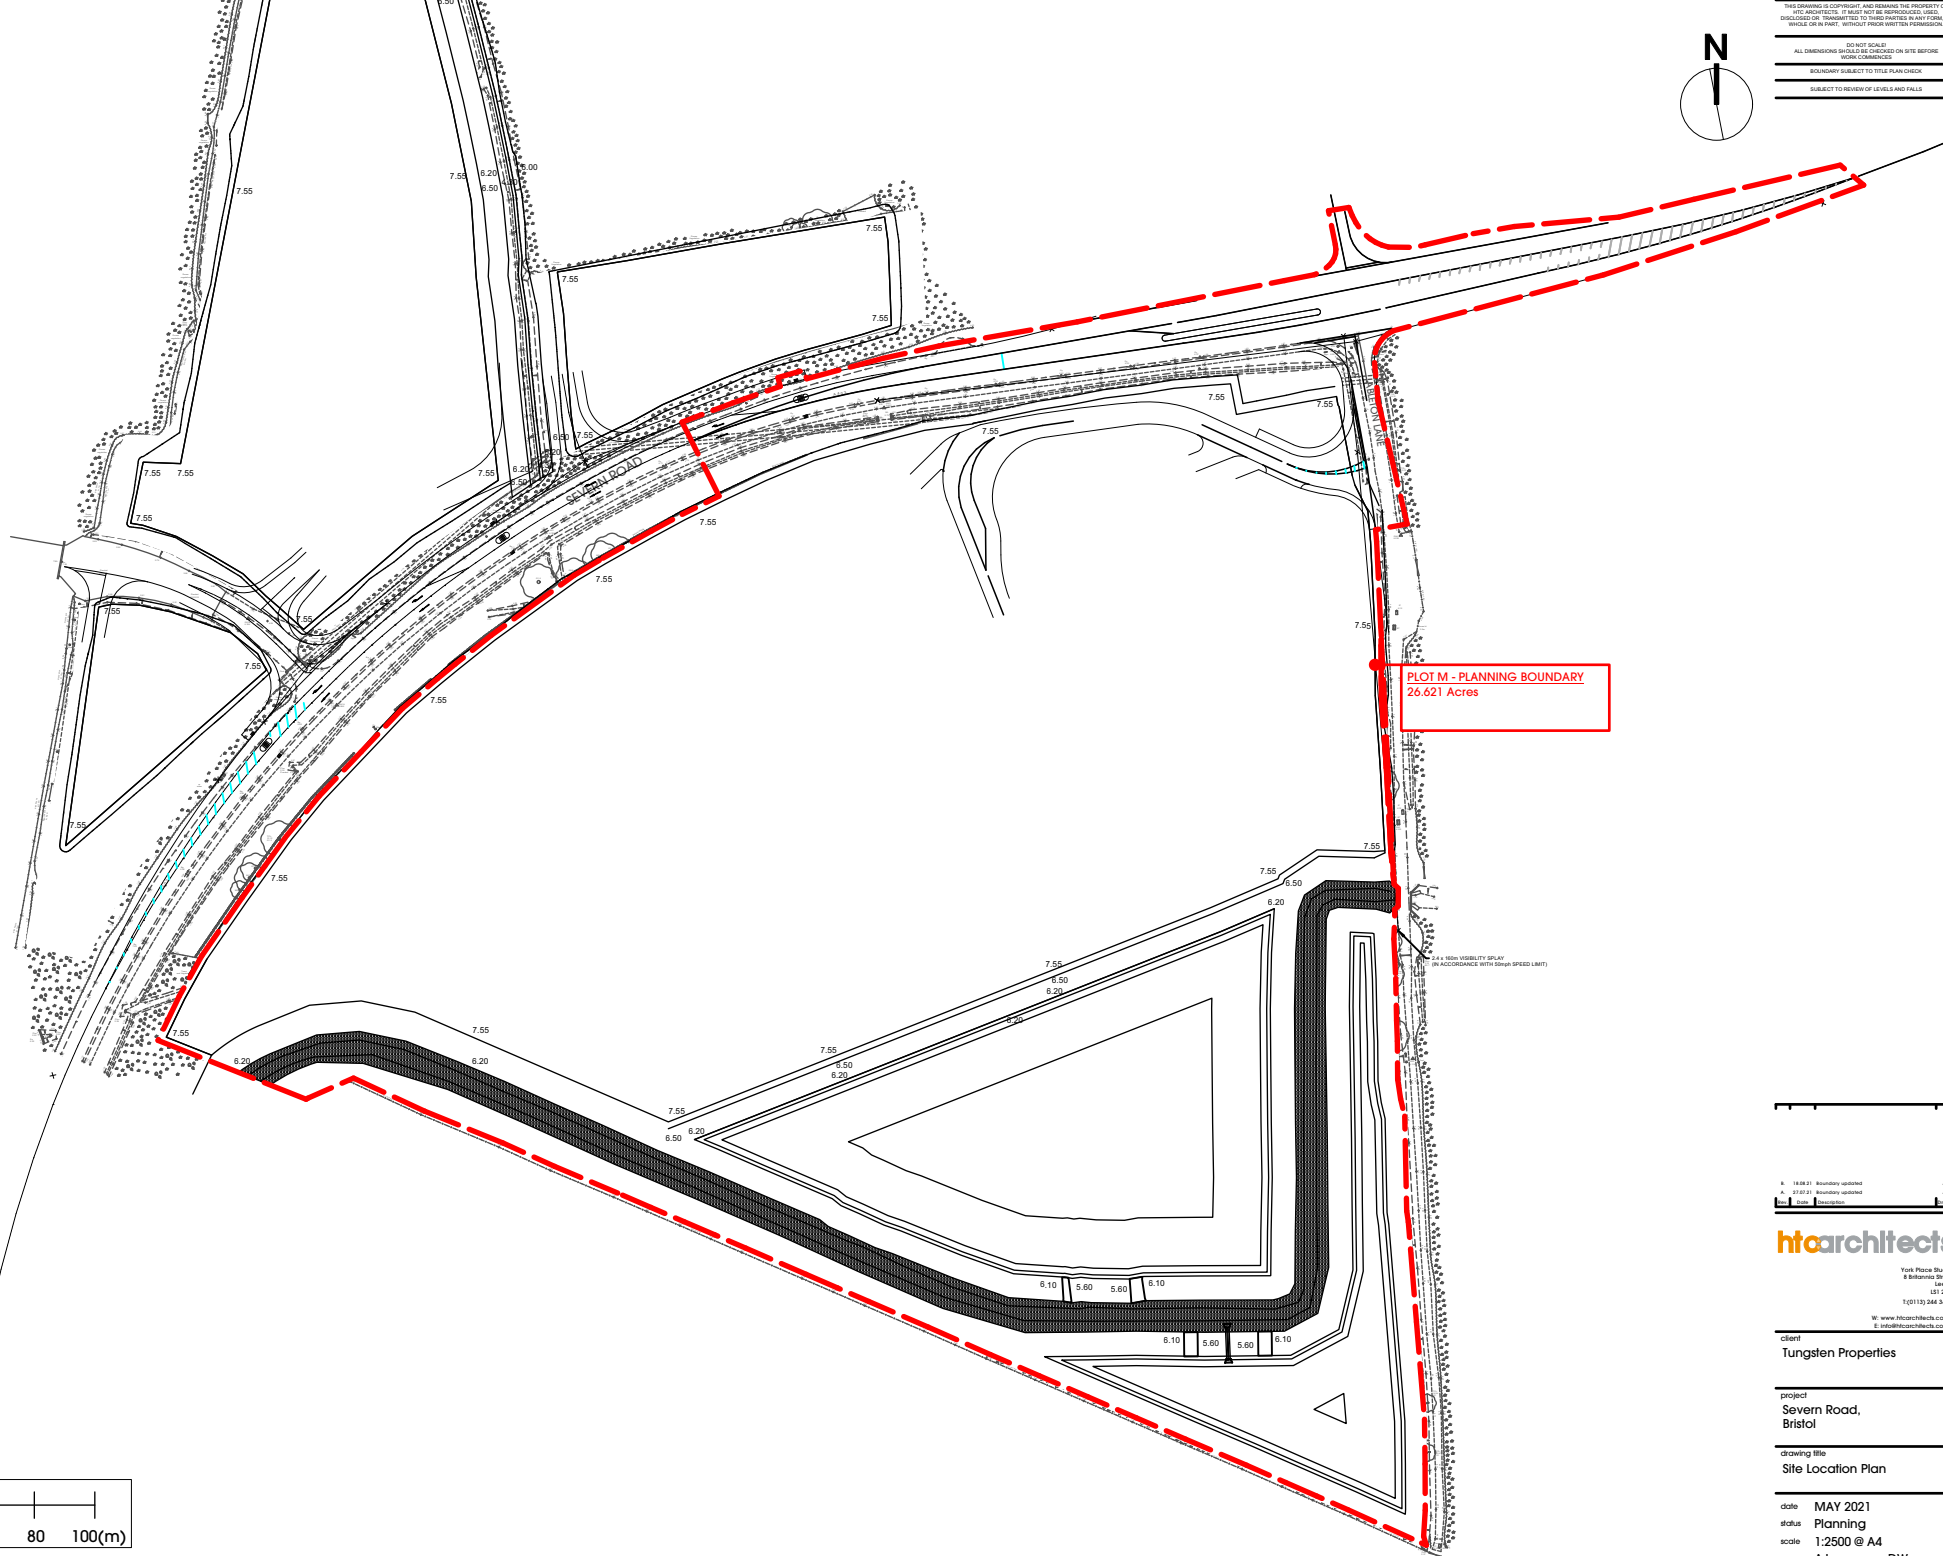


DO NOT SCALE  
 ALL DIMENSIONS SHOULD BE CHECKED ON SITE BEFORE  
 WORK COMMENCES  
 BOUNDARY SUBJECT TO TITLE PLAN CHECK  
 SUBJECT TO REVIEW OF LEVELS AND FALLS

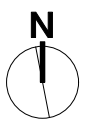

**PLOT M - PLANNING BOUNDARY**  
 26.621 Acres

24.4 HOUR VISIBILITY DISPLAY  
 (IN ACCORDANCE WITH SIGN SPEED LIMIT)

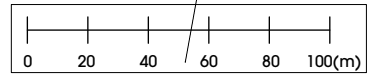

A	18.08.21	Boundary updates	AJ
F	27.07.21	Boundary updates	AJ
L	1.08.21	Boundary updates	AJ

**htcarchitects**  
 York Place Studio  
 8 Bathurst Street  
 Bristol  
 BS1 2JZ  
 T: 0113 244 3467  
 W: www.htcarchitects.co.uk  
 E: info@htcarchitects.co.uk

client  
**Tungsten Properties**

project  
**Severn Road,  
 Bristol**

drawing title  
**Site Location Plan**

date  
**MAY 2021**

status  
**Planning**

scale  
**1:2500 @ A4**

drawn  
**AJ** checked  
**DW**

job no.  
**2576** dwg no.  
**P400** rev.  
**B**