


2 rows galvan. m. steel plain wire

galv. m. s. sentinal vulcan stock mesh
40mm galvan. staples.

100mm dia. fence posts.

125mm straining posts
& staples.

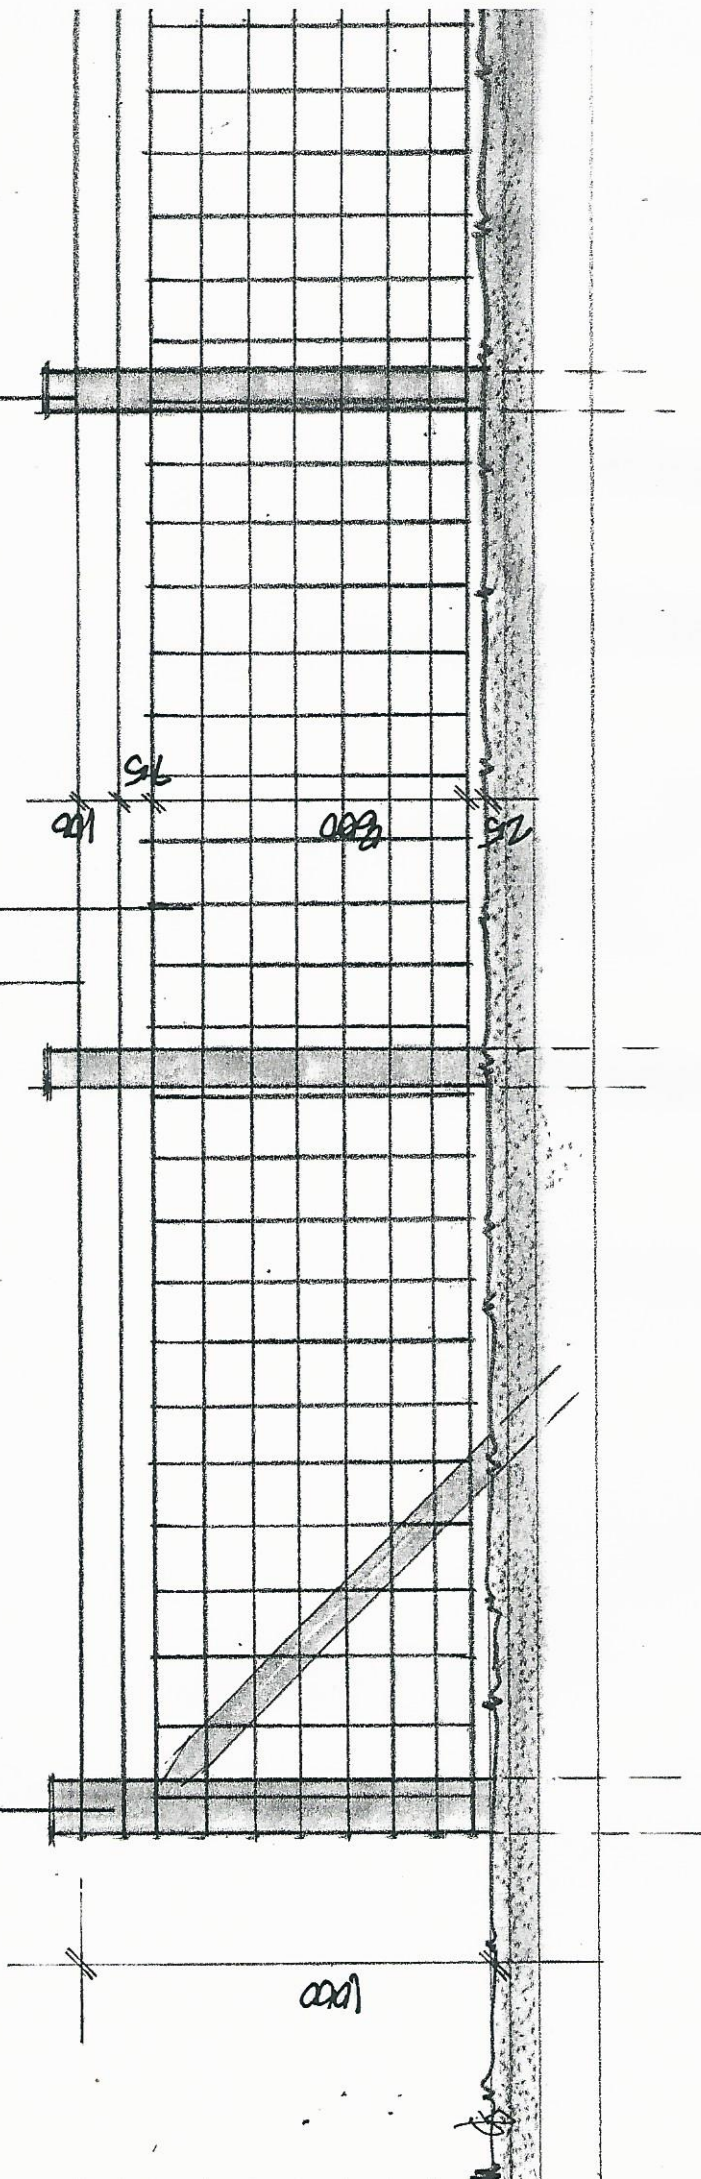

Project		Proposed New Detached House at Kelvinhead Road, Kelvinhead, G65 0QH. For Kelvinhead Projects Ltd.		Drawing		POST & WIRE FENCE	
Date	08.19	Scale	1:20	Job No.	377	Drawing No.	377/12
Drawn By	Dr					Rev.	

ADR (Design) Ltd
The Nurseries
 5 Tak-Ma-Doon Road
 KILSYTH G65 0RS
 Telephone/Fax 01236 827749

