
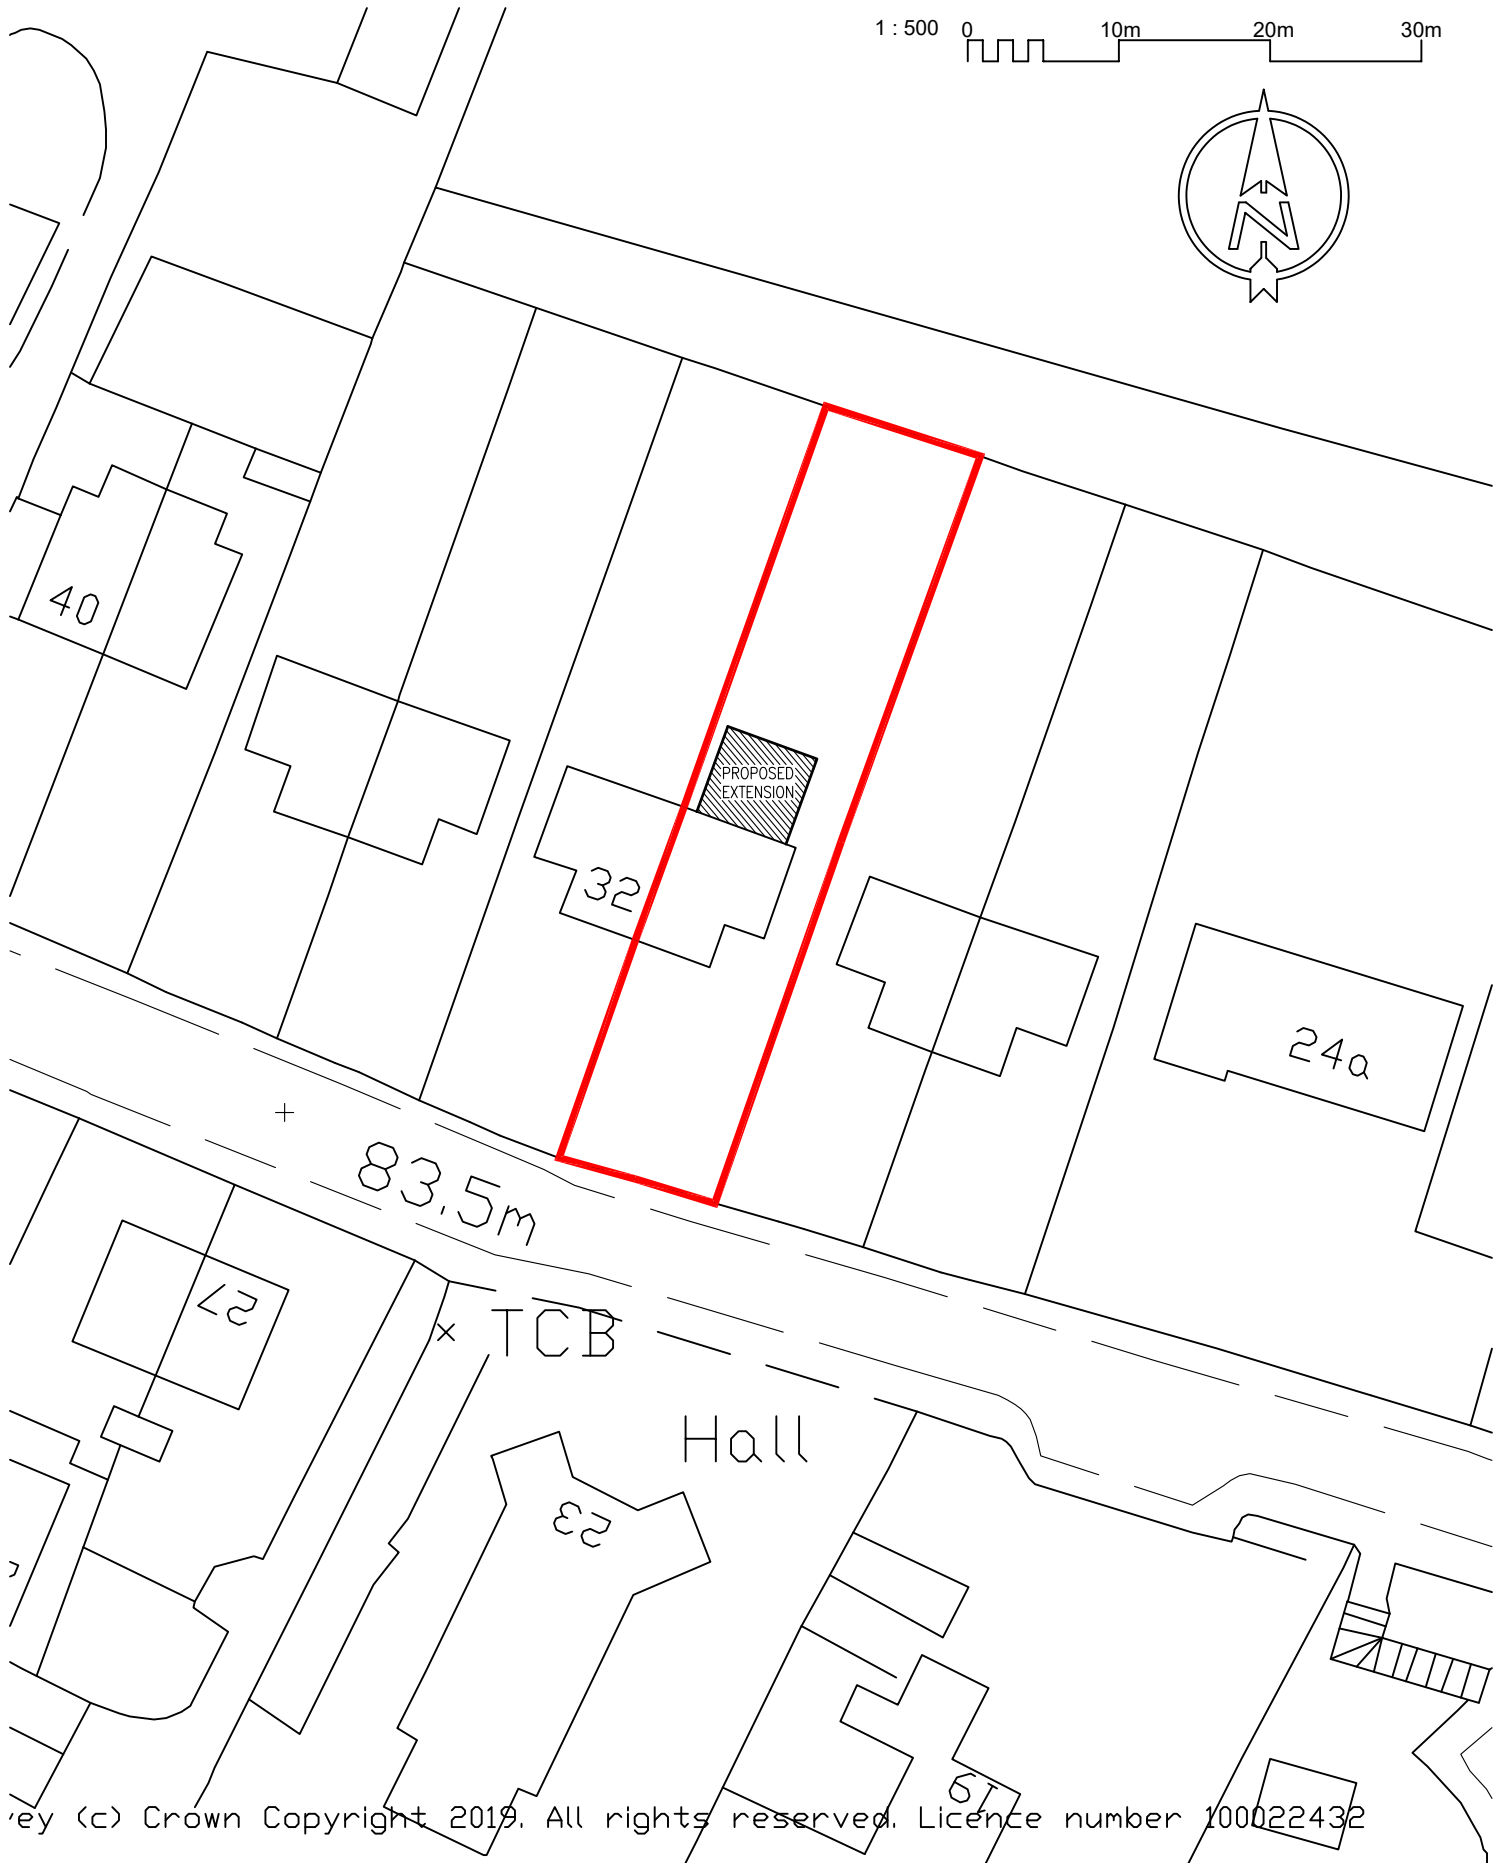


1:500 0 10m 20m 30m

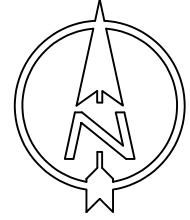

© Crown Copyright 2019. All rights reserved. Licence number 100022432

<b>TomWiddows Architecture</b> Whiteinch Tel: 07746514412 Glasgow E-mail: tom_widdows@hotmail.com	<b>project:</b> 30 GLASGOW ROAD BLANEFIELD	<b>job:</b> 0038	<b>drawing number:</b> L(9)2	<b>rev:</b> A
	<b>title:</b> BLOCK PLAN	do not scale from drawings. discrepancies in figured dimensions to be notified to the architect.		
	<b>scale:</b> 1:500@A4	<b>drawn:</b> TW	<b>checked:</b>	<b>date:</b> 09/21