



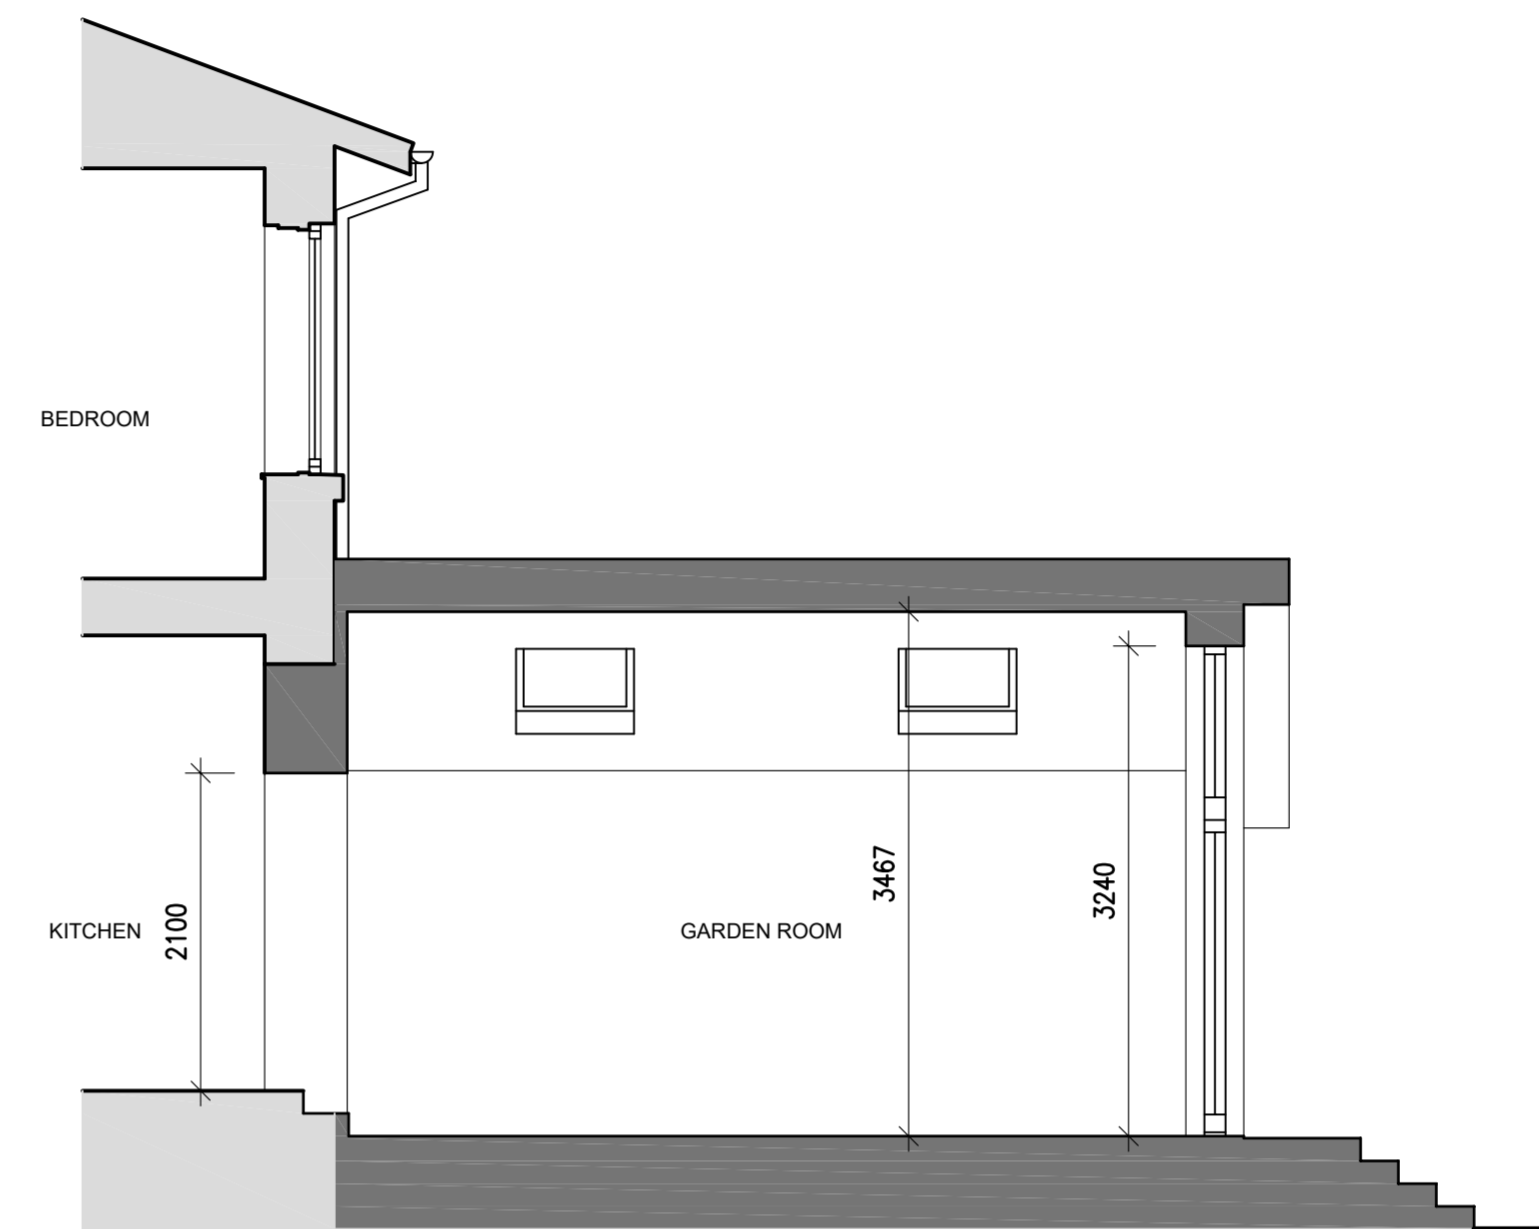


PROPOSED CROSS SECTION B-B

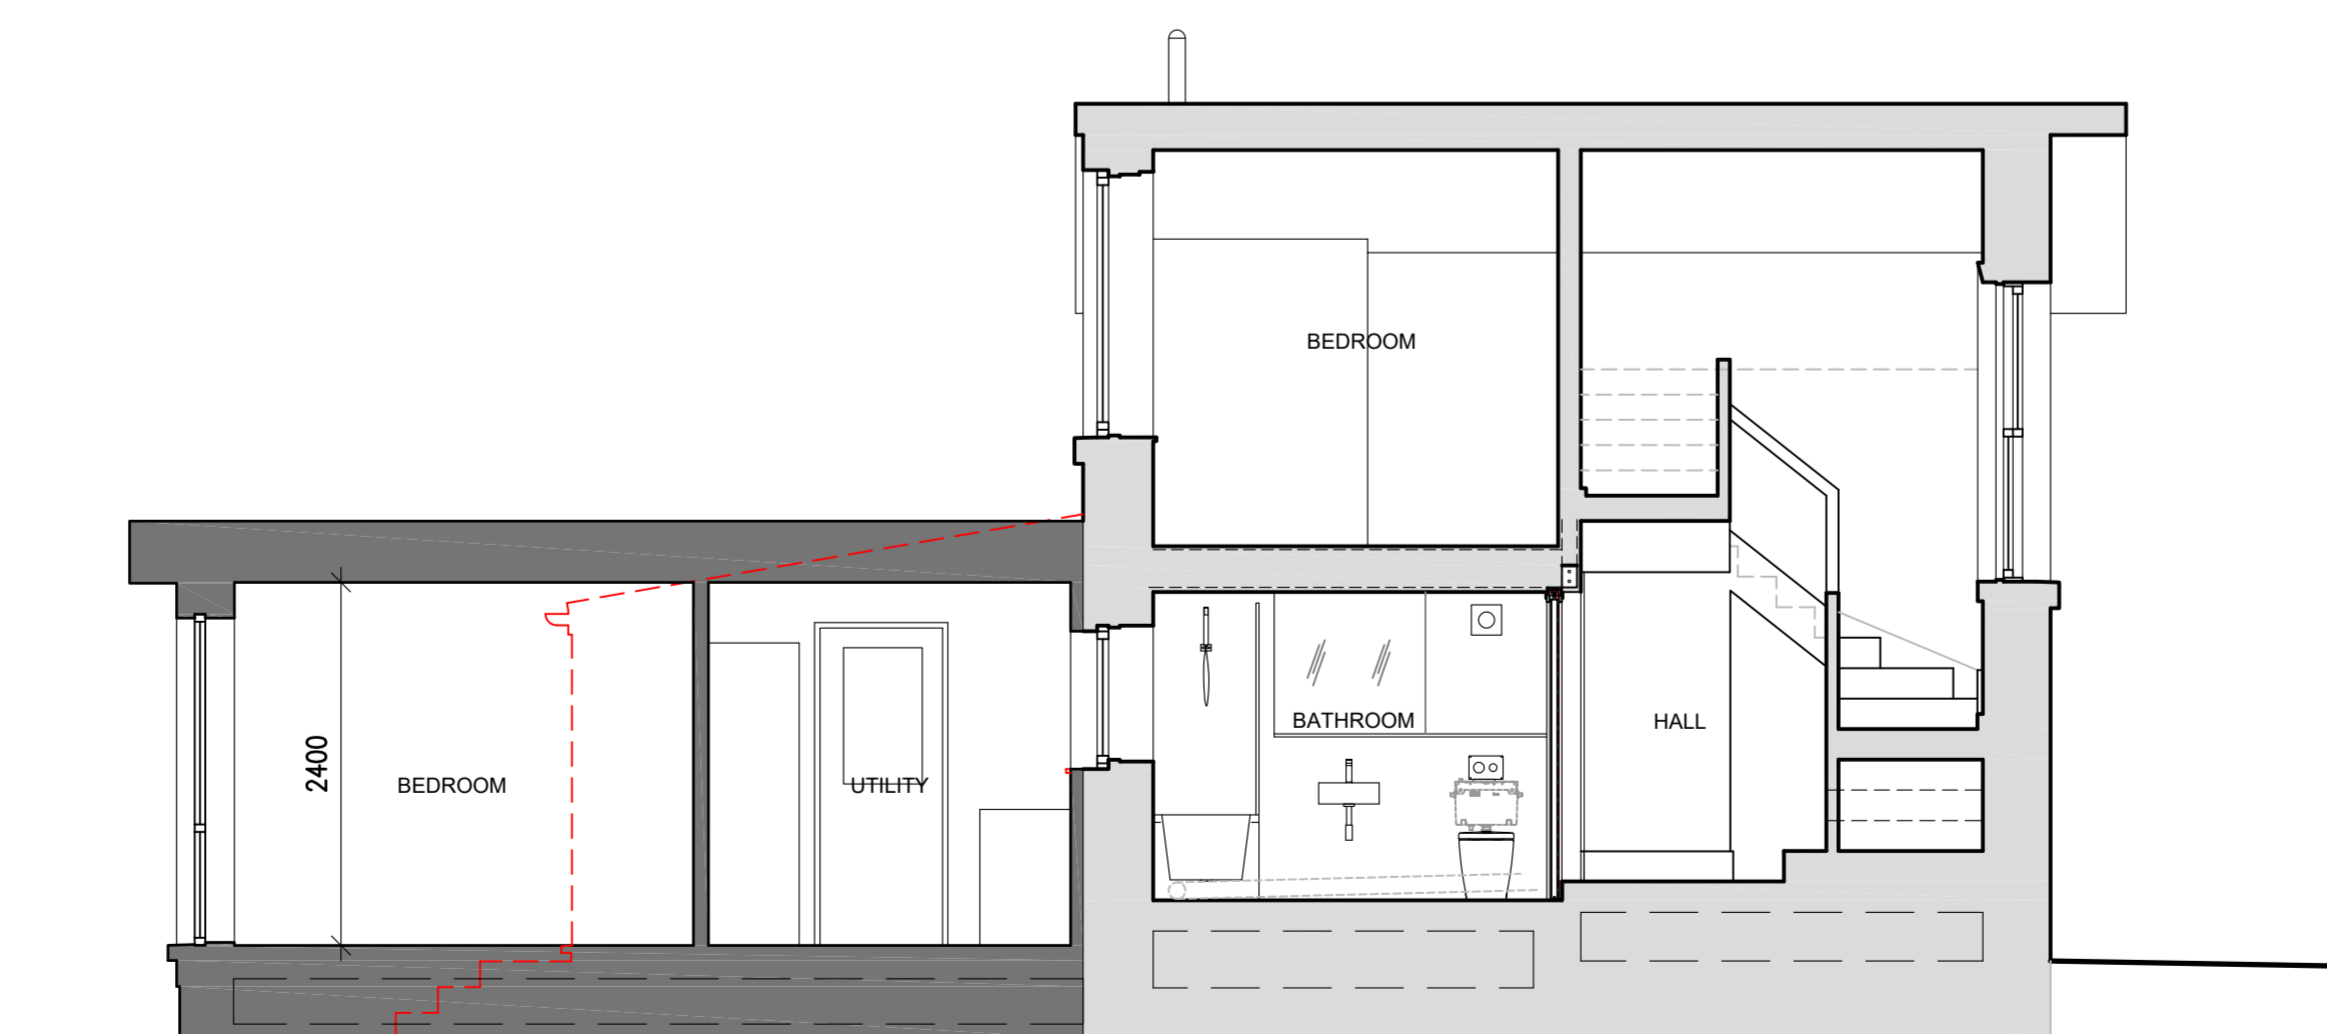

PROPOSED CROSS SECTION C-C



PROPOSED CROSS SECTION A-A

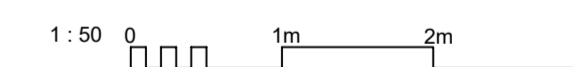

**PLANNING**

**Tom Widdows  
Architecture**

Whiteinch Tel: 07746514412  
Glasgow E-mail: tom\_widdows@hotmail.com

project:  
PROPOSED REAR EXTENSION  
30 GLASGOW ROAD, BLANEFIELD  
for MR. A.BROWN & DR. E. MACRAE

title:  
PROPOSED CROSS SECTIONS

scale: drawn: checked: date:  
1:50@A1 TW 09/21

job: 0038	drawing number: L(0)5	rev:
--------------	--------------------------	------