

EXISTING.
Ground Floor

WORKING DRAWING ISSUED FOR
MANUFACTURE/ CONSTRUCTION :-
28/05/99


ALL DIMENSIONS AND CLEARANCES TO BE AS SHOWN.
AFF. 3. 6. 99.
COPYRIGHT Copyright to this drawing is held by DEESIDE HOMES
TIMBERFRAME, and should not be copied in whole or part without
their prior written consent.

CLIENT: Muirfield Contracts,
Russell Square,
Arbroath.

PROJECT:
Day Centre.

TITLE: Floor Layout
(Arch - 1)

DRAWN BY: AFF SCALE: 1:50
DATE: 28/05/99 DRG. No. 501 REV

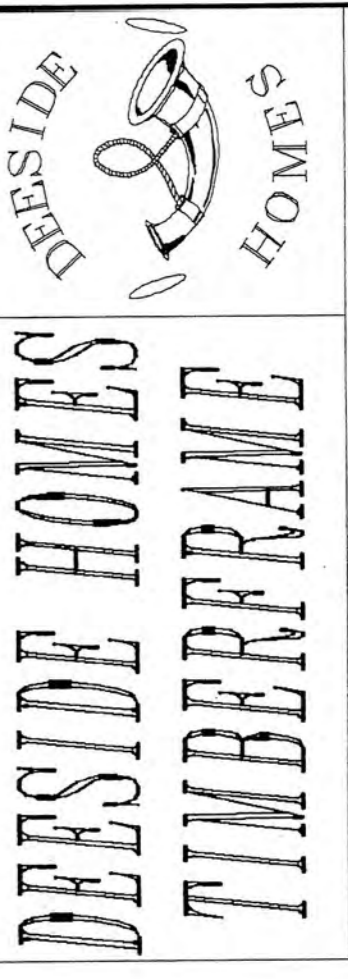

THE MINKLETS, CRATHES,
BANCHORY,
KINCARDINESHIRE, AB31 5QQ
TELEPHONE 01330 844760