
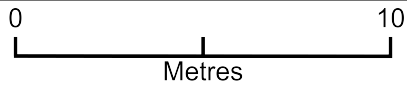


1 Manor Lane Gosbeck

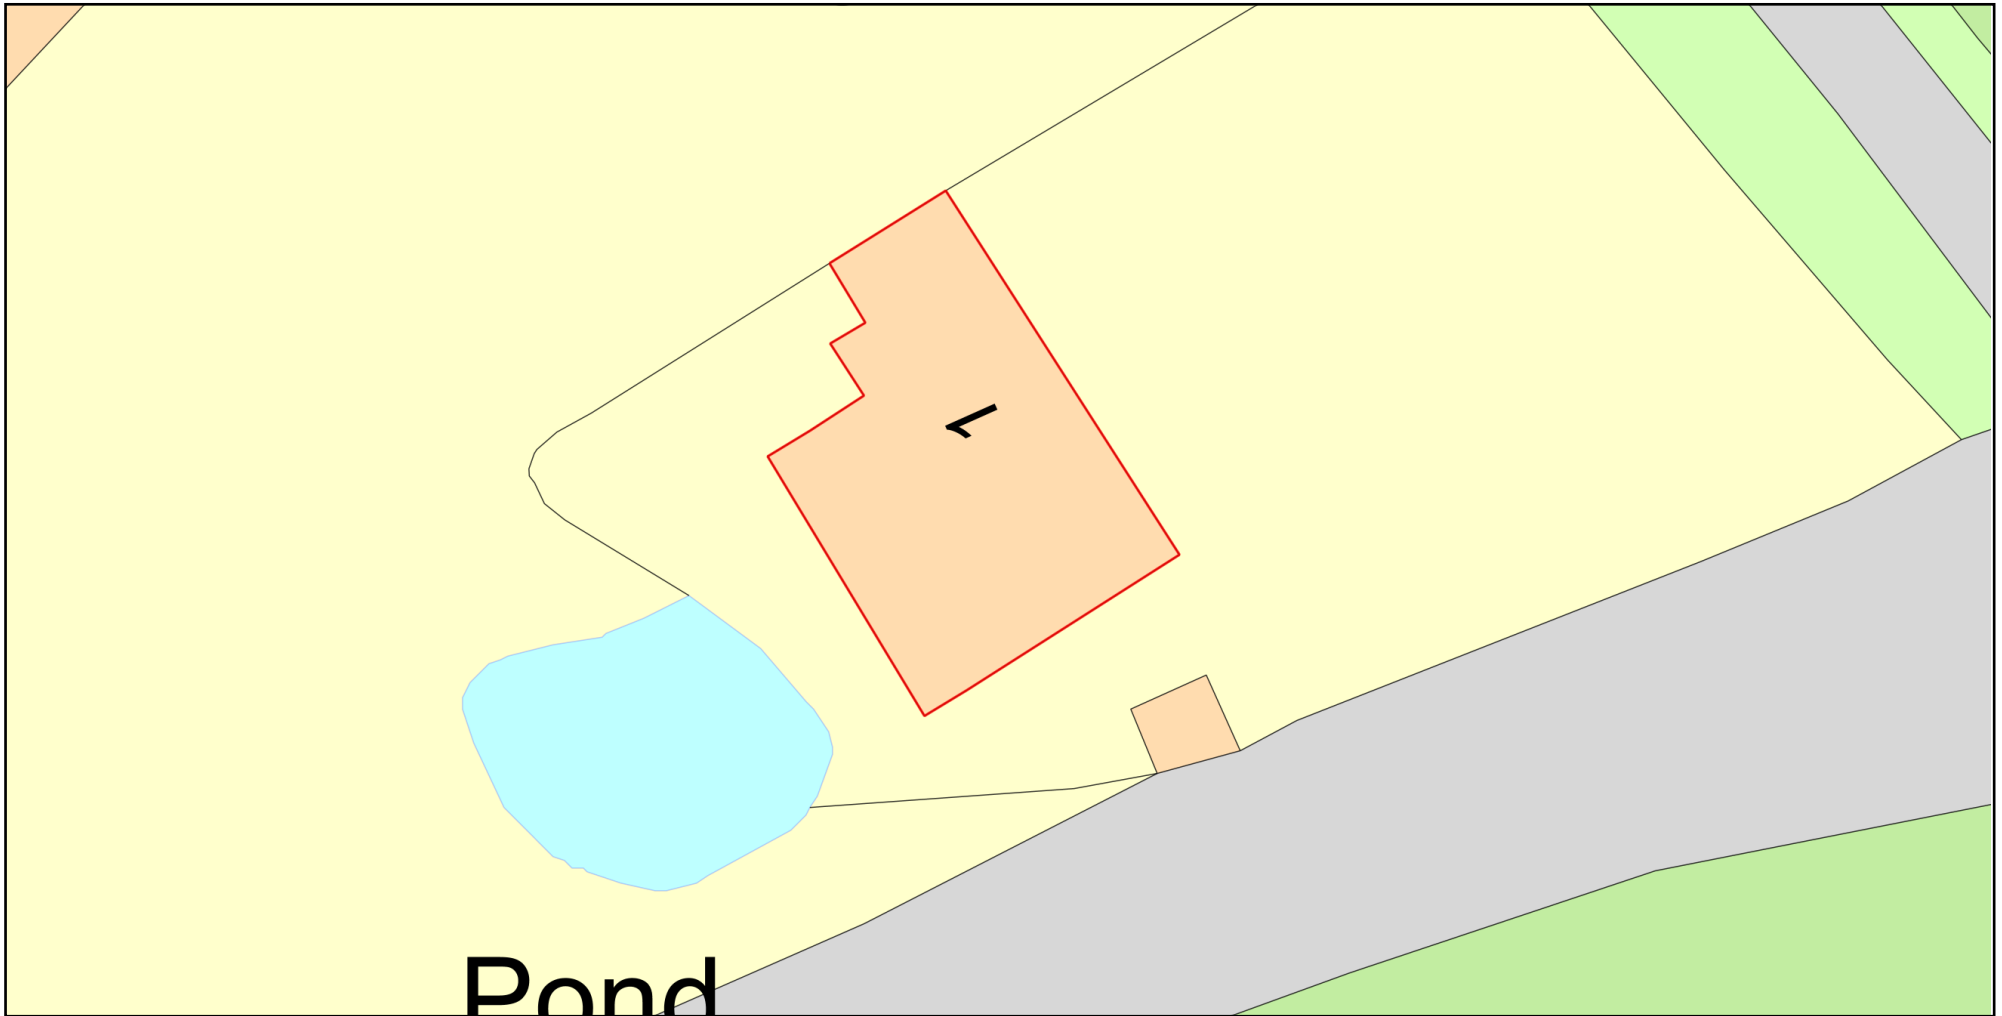

Plan Produced for: Nicola Harbridge

Date Produced: 03 Aug 2021

Plan Reference Number: TQRQM21215170806035

Scale: 1:200 @ A4