


planning



LOCATION PLAN

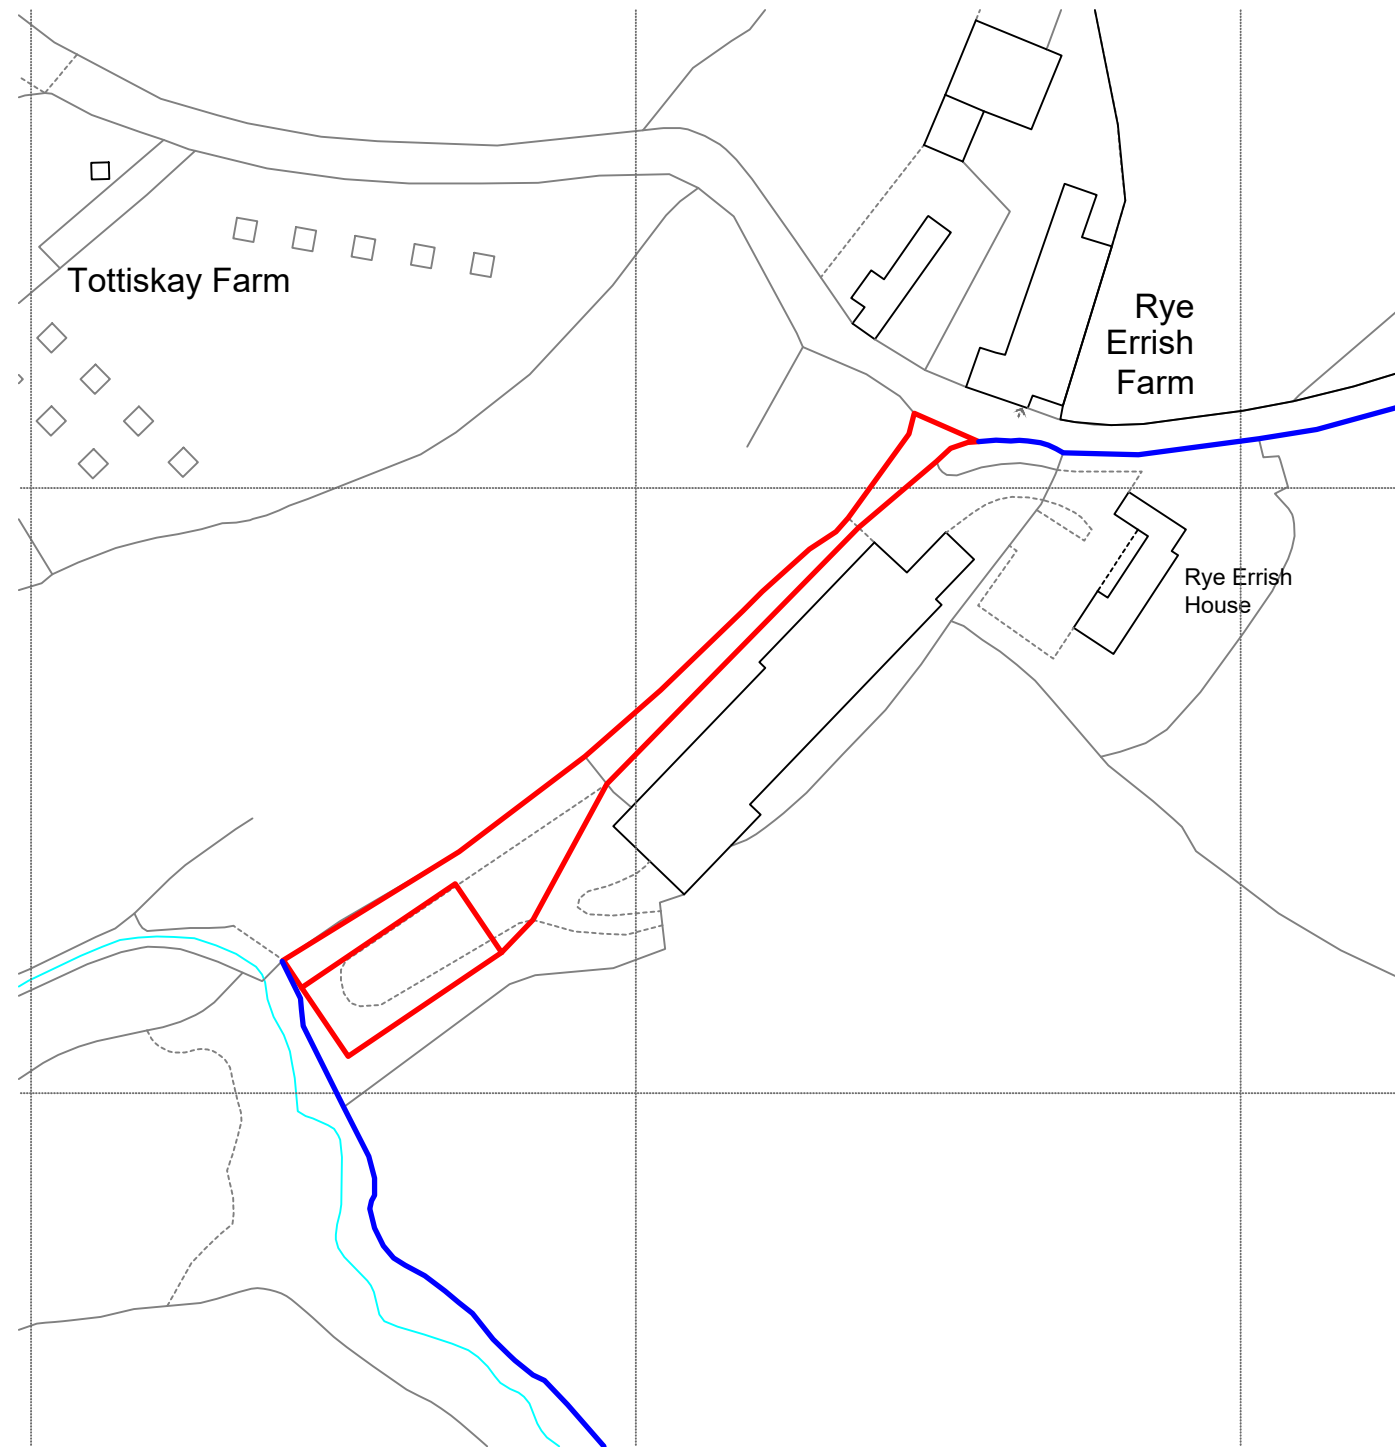

BLOCK PLAN

© Crown Copyright 2021  
OS Licence No. 100053143

<p>Note: This drawing is for planning permission only and is not to be used for the purposes of construction. Check dimensions on site.</p>	<p>Revision: - Date:</p>	<p>Proposal: Agricultural building</p>	<p>At: Rye Errish House, Southleigh</p>	<p>For: Mr D Selway</p>	<p>Title: Location &amp; block plan</p>	<p>Scale: 1:200/1250 @ A3 Date: 17/08/21 Drawing No: C2145.01</p>	<p><b>SEB COPE DESIGN</b> info@sebcope.co.uk 01297 647448</p>
---	------------------------------	--	---	-----------------------------	---	---	---