


- NOTE:
1. Print check above in centimetre increments. Drawings are not to be scaled.
  2. All drawings remain the copyright of Artchart, and cannot be reproduced without approval.
  3. Document/drawing transferred by electronic mail are not to be altered without the consent of Artchart.
  4. Dimensional/level accuracy only applies to the written notation.
  5. The drawings/information issued by Artchart are to be cross referenced where necessary with other relevant Consultants information. If in doubt ask!

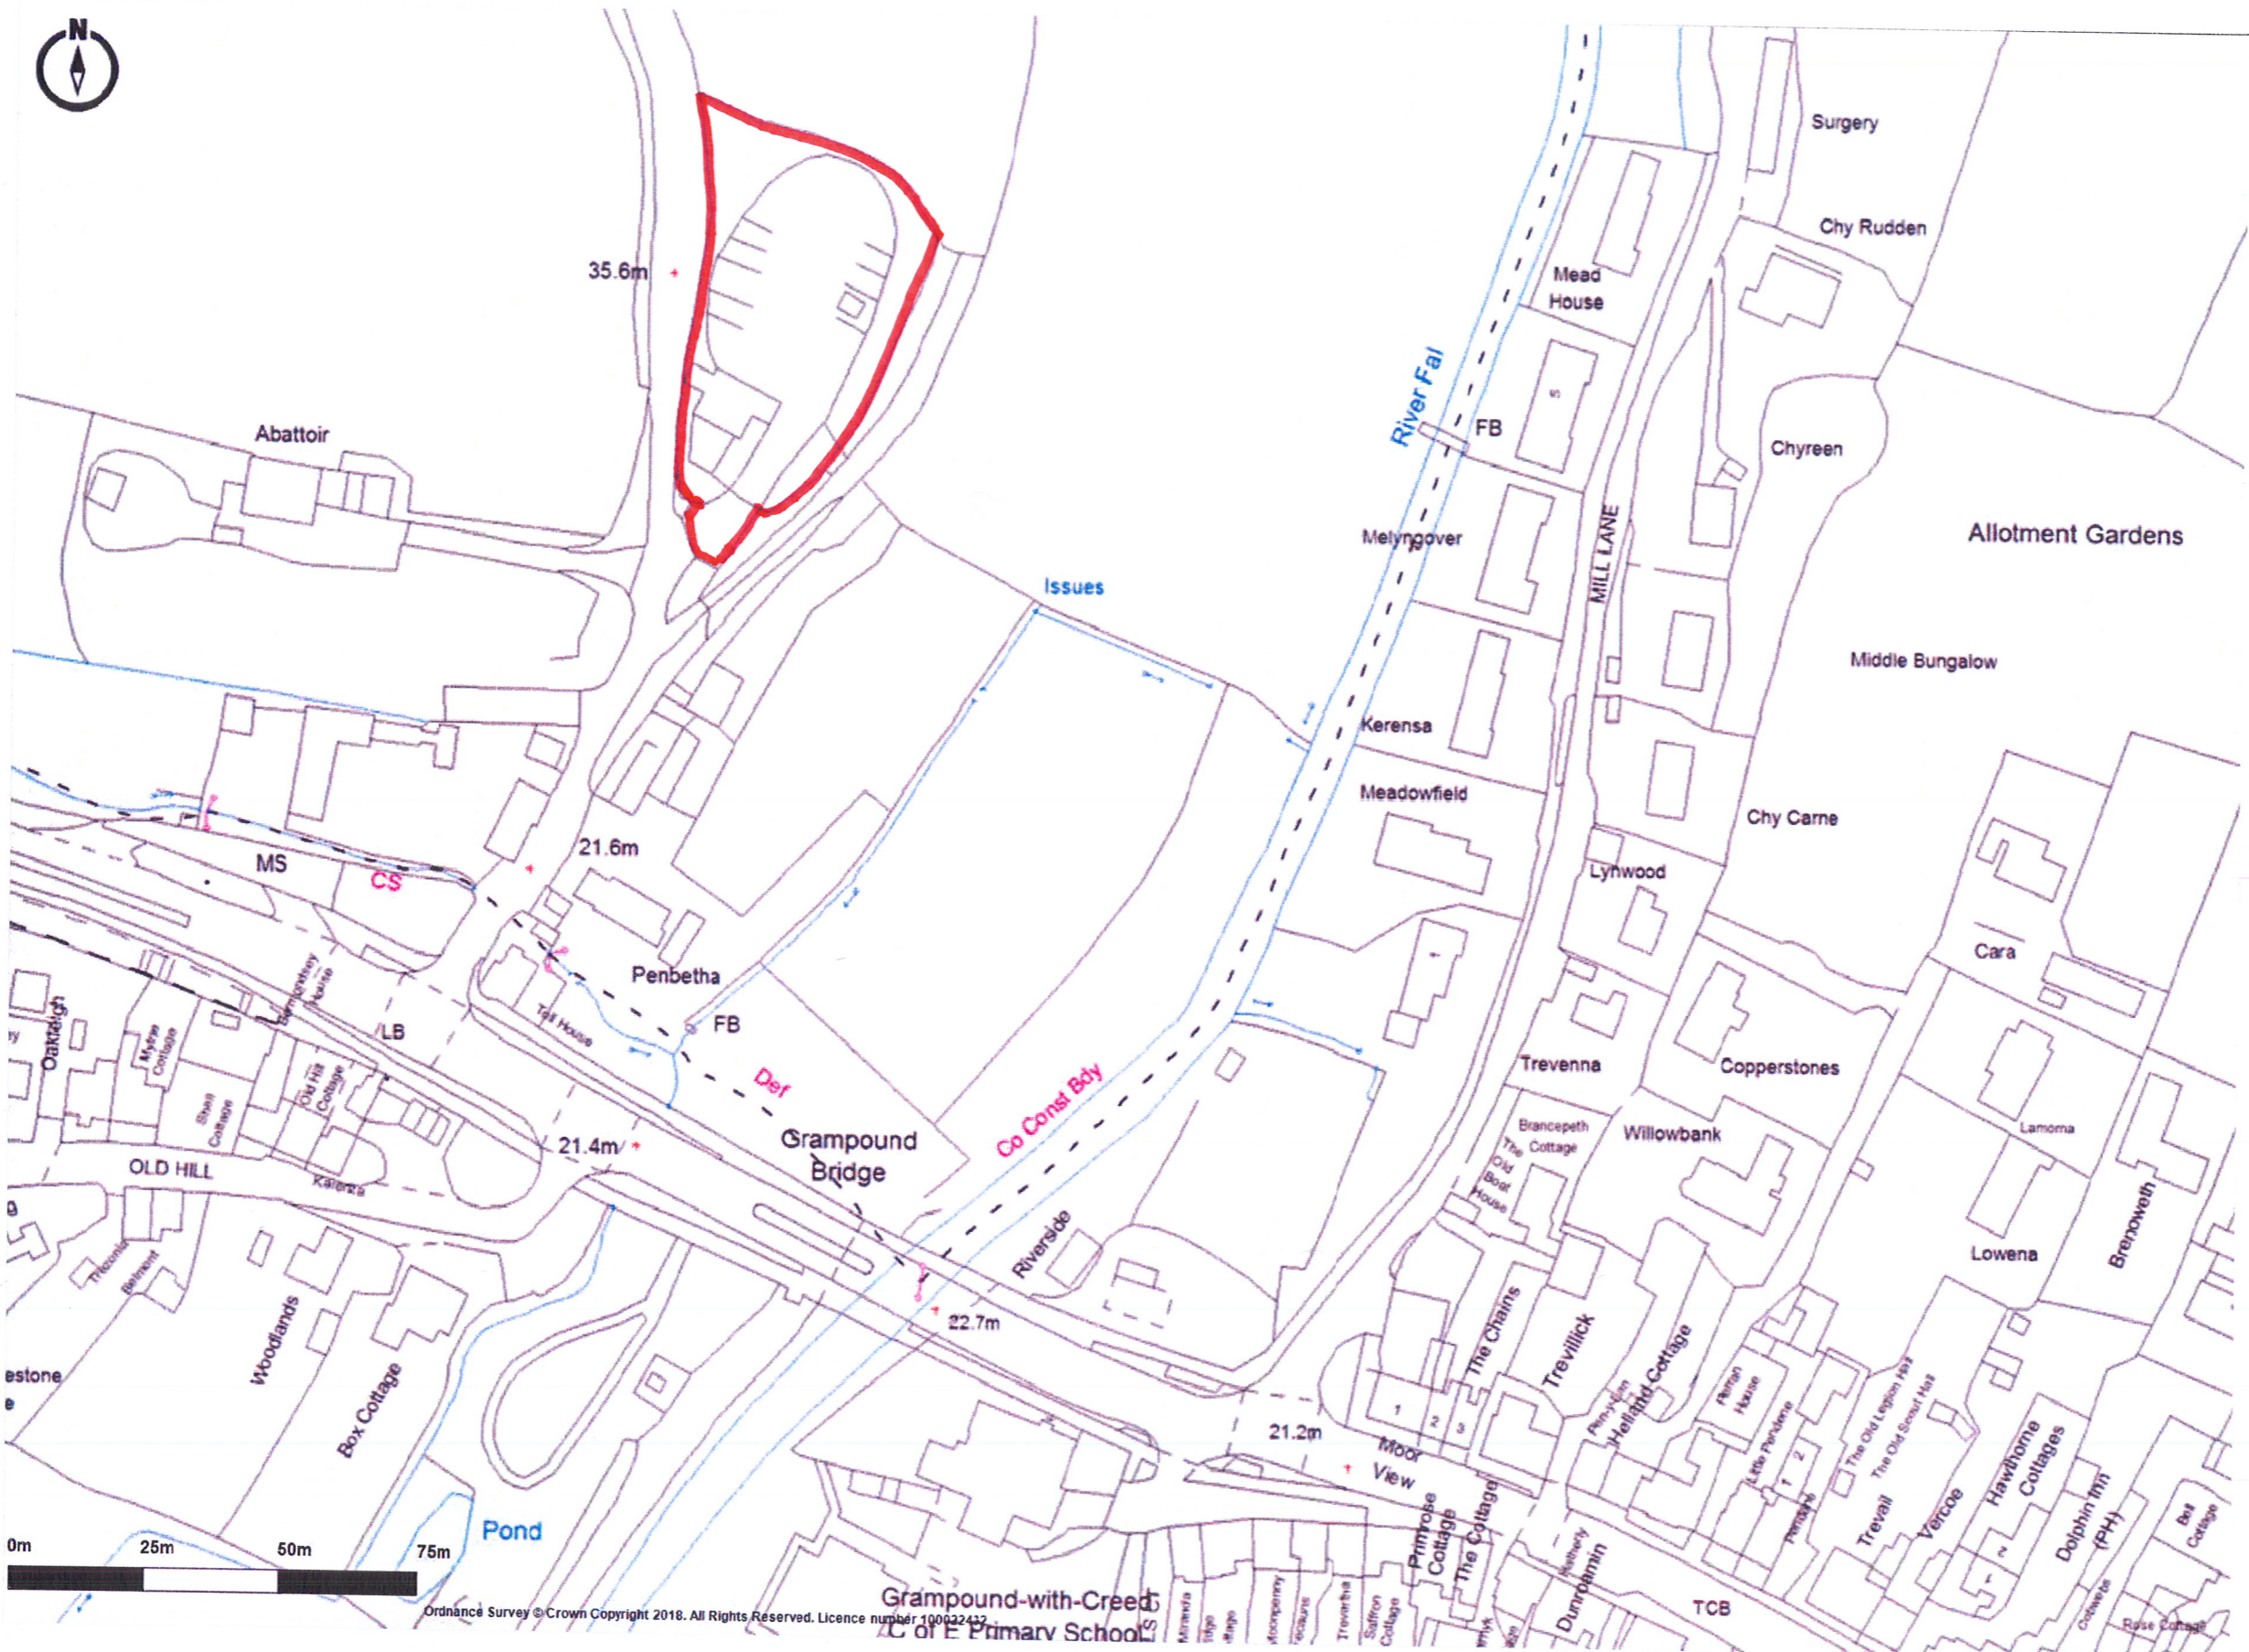

Ordnance Survey © Crown Copyright 2018. All Rights Reserved. Licence number 100022432

01 Site Location Plan  
1:1250

|                                   |  |  |             |     |     |
|-----------------------------------|--|--|-------------|-----|-----|
| P1                                |  | Rev:   | Date:       | Dr: | Ct: |
| <b>PLANNING</b>                   |  |  |             |     |     |
| Project No:                       | 17021  | Date:  | 02-18       |     |     |
| Dwg No:                           | PL-001   | Rev:   |             |     |     |
| Scale:                            | As Noted @A3   | Drawn by:  | Checked by: |     |     |
| Client:                           | Dakota6 Properties Limited   |  |             |     |     |
| Project:                          | Proposed Residential Development @ Old Coal Yard, Grampound, Truro, Cornwall TR2 4KY |  |             |     |     |
| Dwg Title:                        | Site Location Plan   |  |             |     |     |
| <b>ARTCHART &gt; Architecture</b> |  |  |             |     |     |
|                                   |  | Delynna House<br>17A Bank Street<br>Newquay, Cornwall<br>TR7 1DH<br>T 01637 975 222<br>F 01637 974 222<br>www.artchart.co.uk |             |     |     |