




Hova Villas Elevation

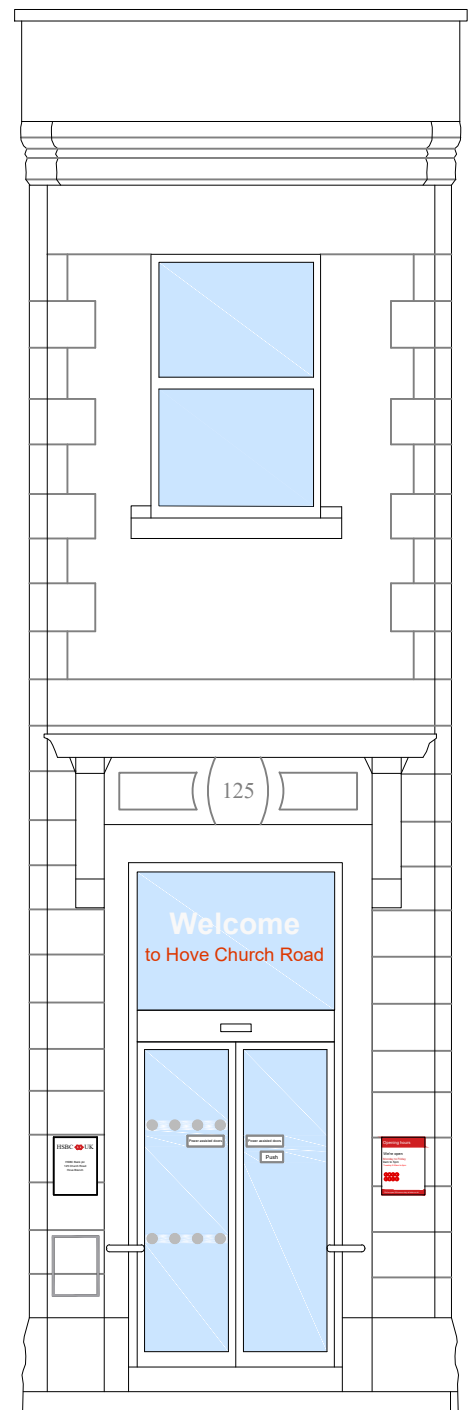

Main Entrance Elevation



Church Road Elevation

Notes:			Rev			Date			Notes			Rev			Date			Notes			Client			Project			Title					
<p>Copyright of this drawing is reserved by AXIS Architecture and issued on the condition that it is not copied, reproduced or disclosed to any third party either wholly or in part without the consent in writing of AXIS Architecture.</p> <p>The contractor must verify all dimensions on site before making shop drawings or commencing work of any kind. No dimensions to be scaled from this drawing.</p>			<div><div>!</div><div>RESIDUAL RISK</div></div> <p>Wherever possible unnecessary risk is designed out of these proposals.</p> <p>Where residual risk remains this is assessed and identified on the relevant drawings with this symbol.</p> <p>Refer to the note and the relevant measures in the Health + Safety documentation</p>			A			15.09.21			Drawing updated to show correct drawing scale.												Corporate Real Estate			Hove Church Road CCTV Works			Existing Elevations Front - Albert Road		
PLANNING DRAWING			Scale			Date			Drawn			Checked			Job No.			Revision														
			A1 1:50			A3 1:100			08.07.21			TJL			RAS			27438-110-E1-EX-PL1			A											
AXIS Architecture and Design Ltd, Talbot Chambers, 2-6 North Church Street, Sheffield, S1 2DH.			tel: +44(0)114 2490944 fax: +44(0)114 2490966 www.axis-architecture.com designed@axis-architecture.com																		<div><div></div><div>AXIS architecture</div></div>											