


**GENERAL NOTES**

ALL DIMENSIONS TO BE CHECKED ON SITE PRIOR TO COMMENCEMENT OF WORKS - PLEASE REPORT ERRORS OR OMISSIONS TO THE ARCHITECT.


THIS DRAWING HAS BEEN PRODUCED FOR THE PURPOSES OF PLANNING AND BUILDING REGULATIONS APPROVALS ONLY AND IS NOT INTENDED TO BE A FULL WORKING DRAWING.

THIS DRAWING IS TO BE READ IN CONJUNCTION WITH ANY WRITTEN SPECIFICATIONS, SCHEDULES OF WORK AND STRUCTURAL ENGINEERS DETAILS AS APPROPRIATE.


THIS DRAWING IS THE COPYRIGHT OF PUMP HOUSE DESIGNS AND ANY FURTHER REPRODUCTION OF THE PLAN IS NOT PERMITTED WITHOUT OBTAINING PRIOR CONSENT.

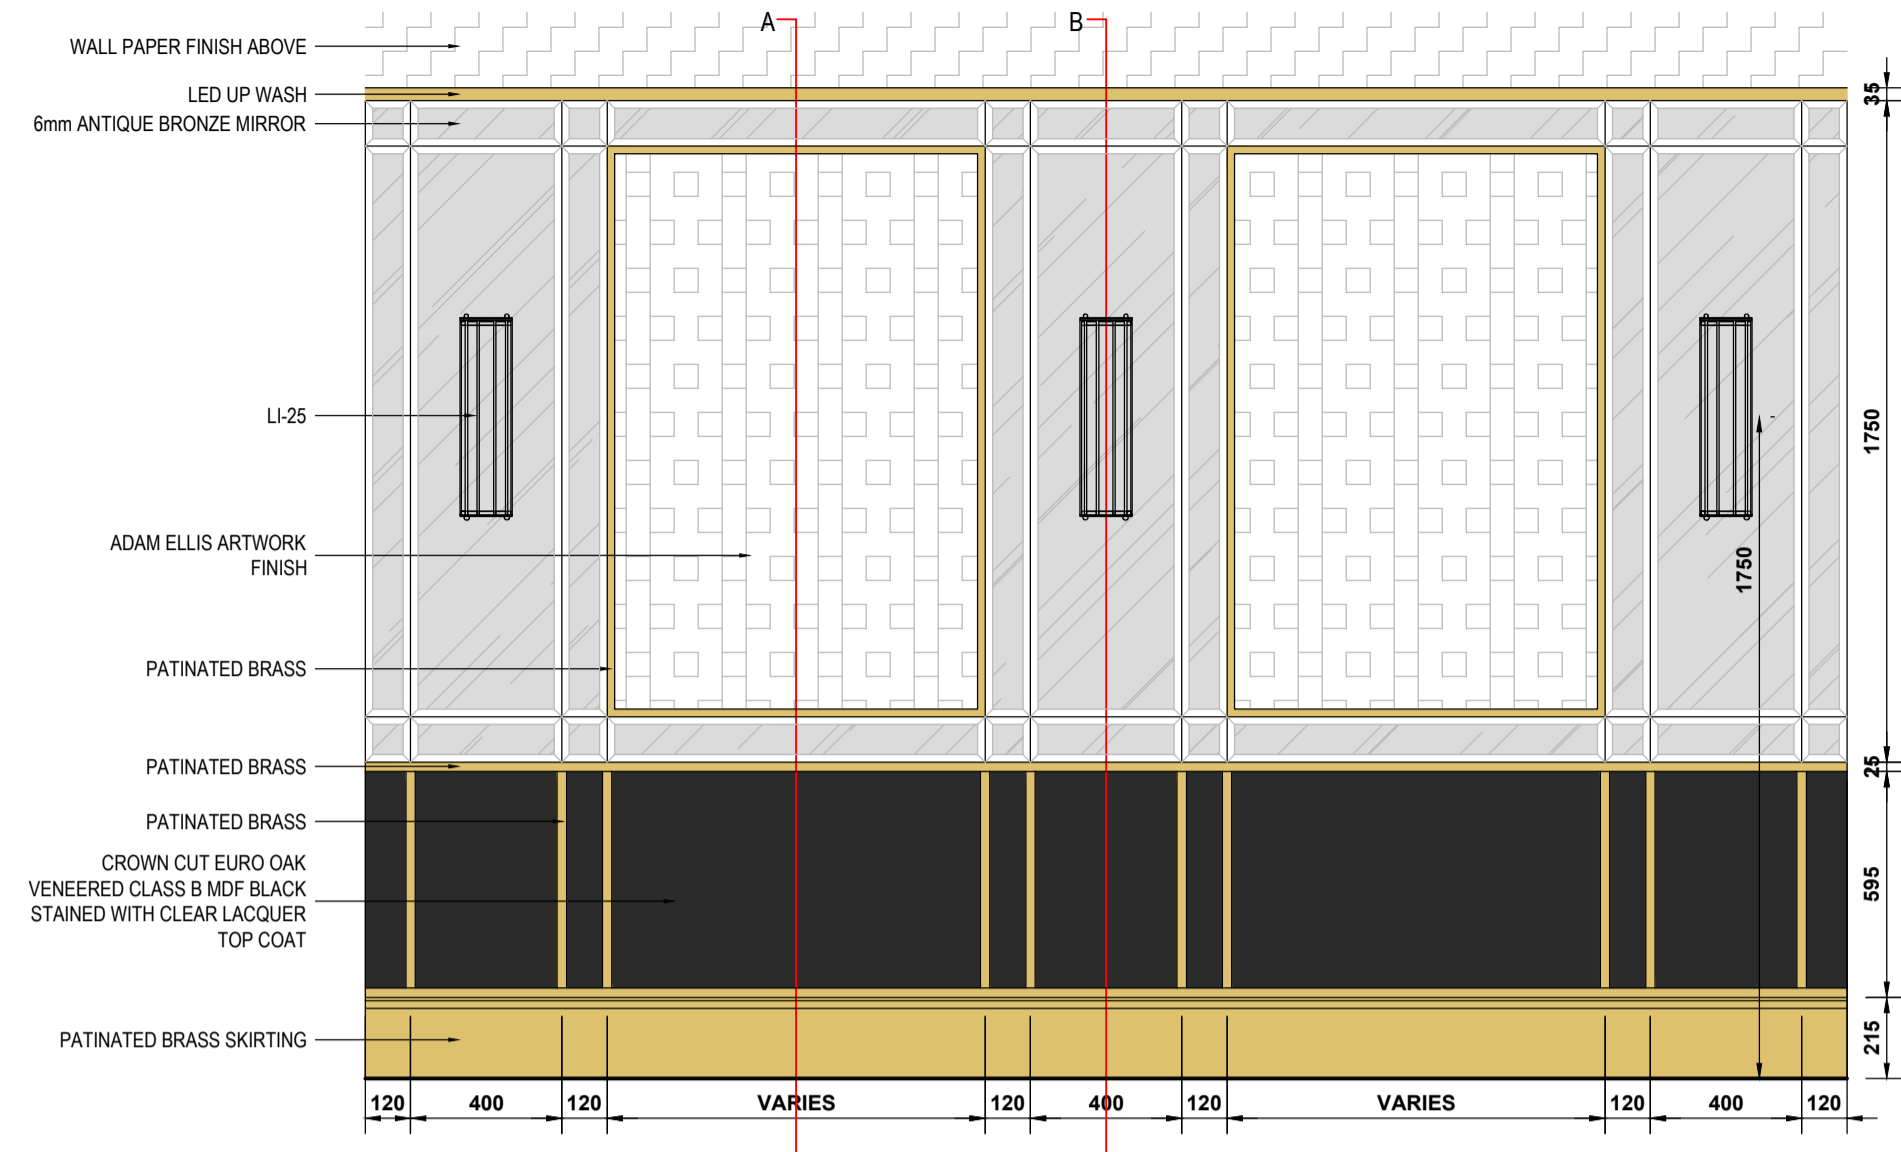




WALL PANELLING ARRANGEMENT @ 1:20

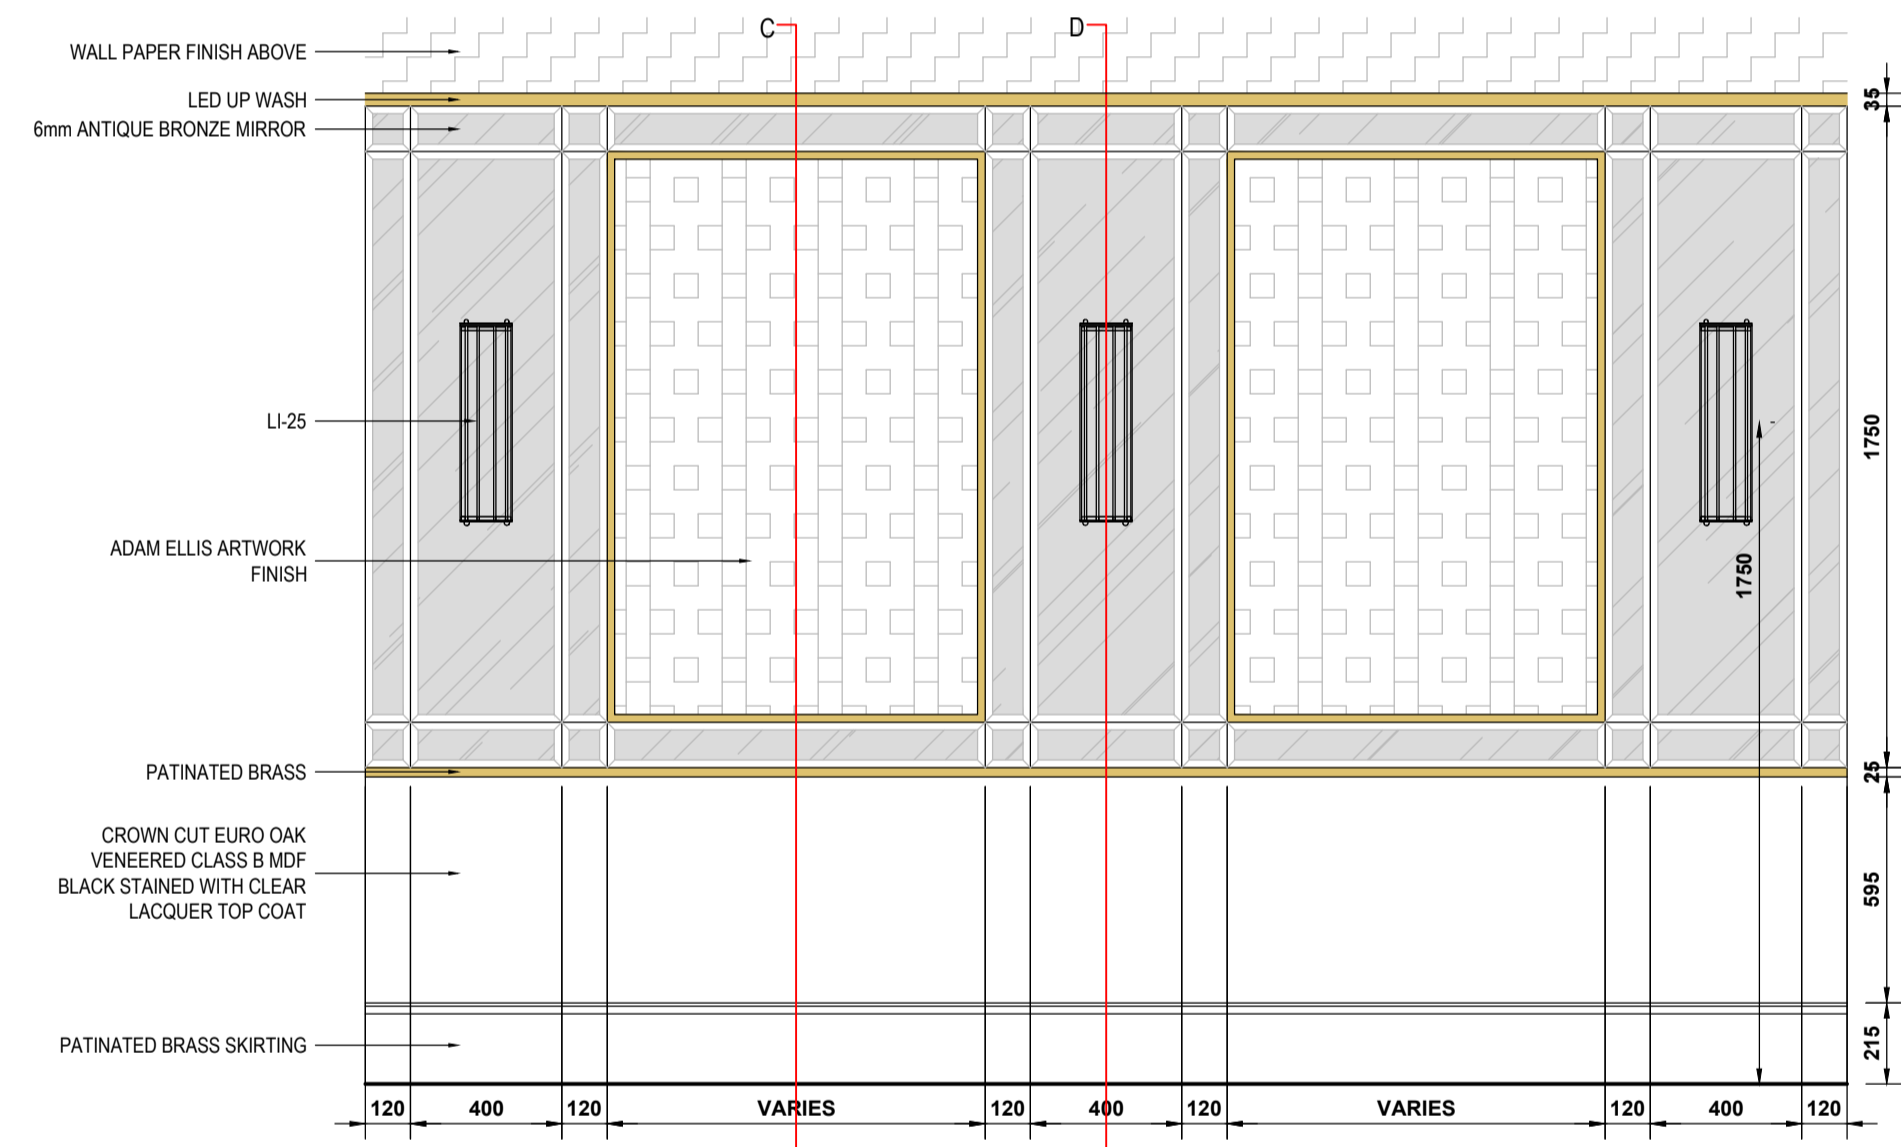

WALL PANELLING ARRANGEMENT - WITH BANQUETTE @ 1:20

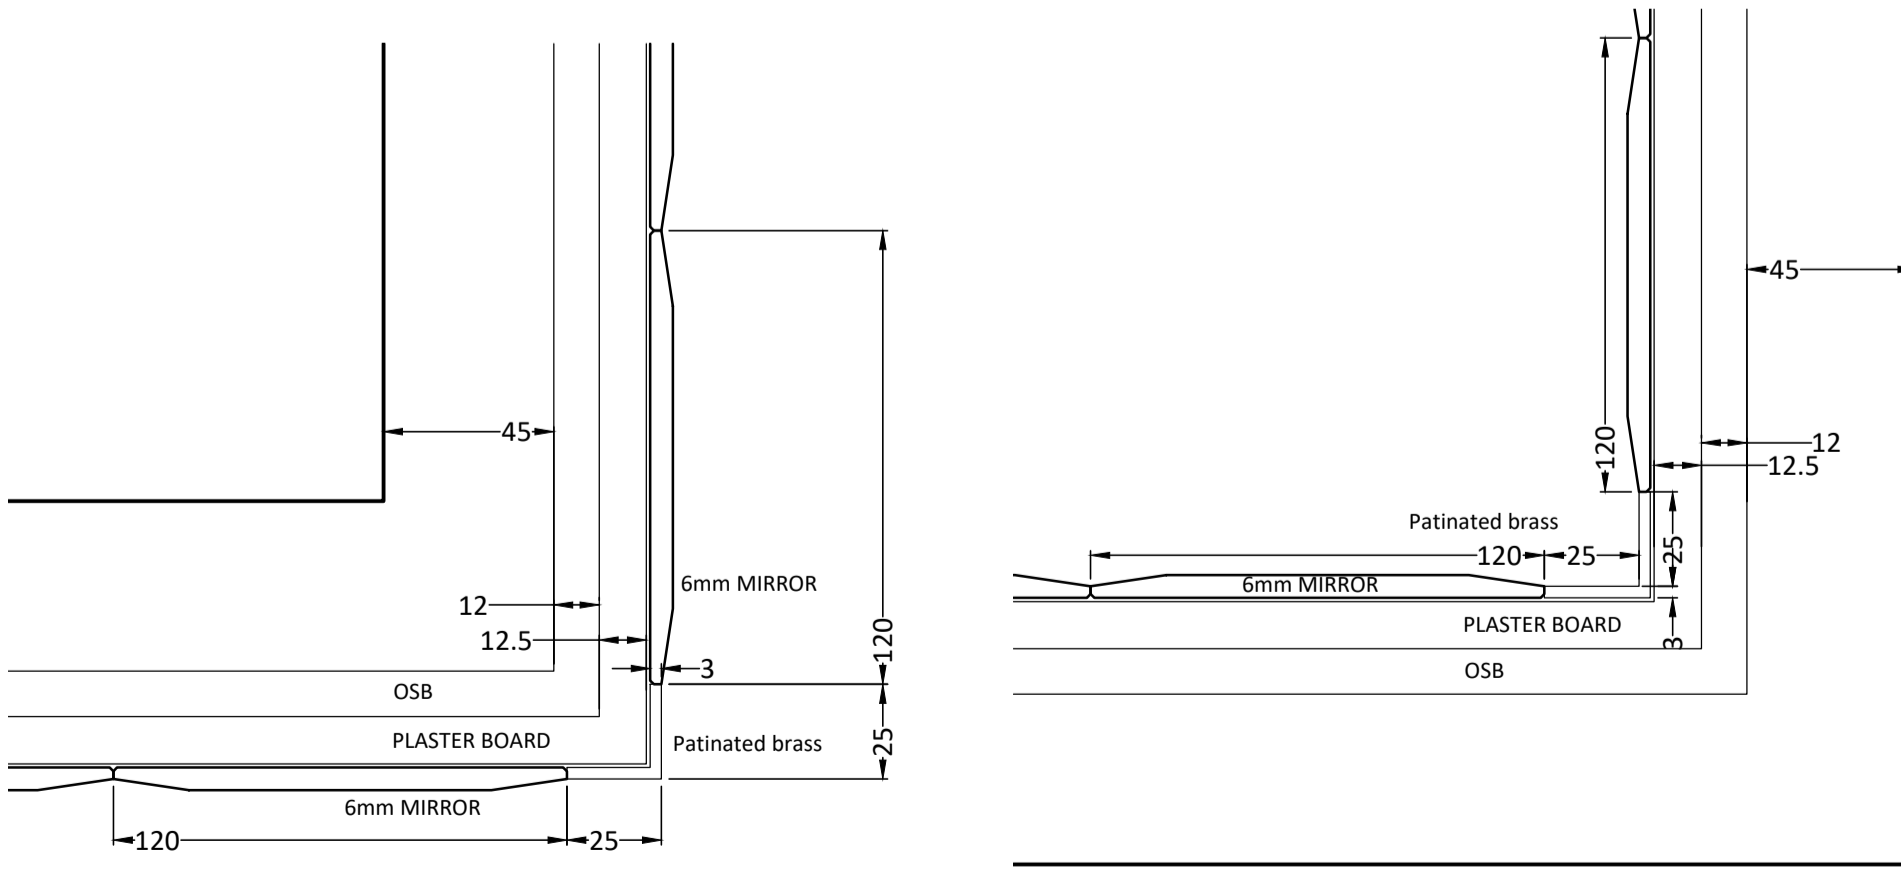

CORNER DETAILS @ 1:2

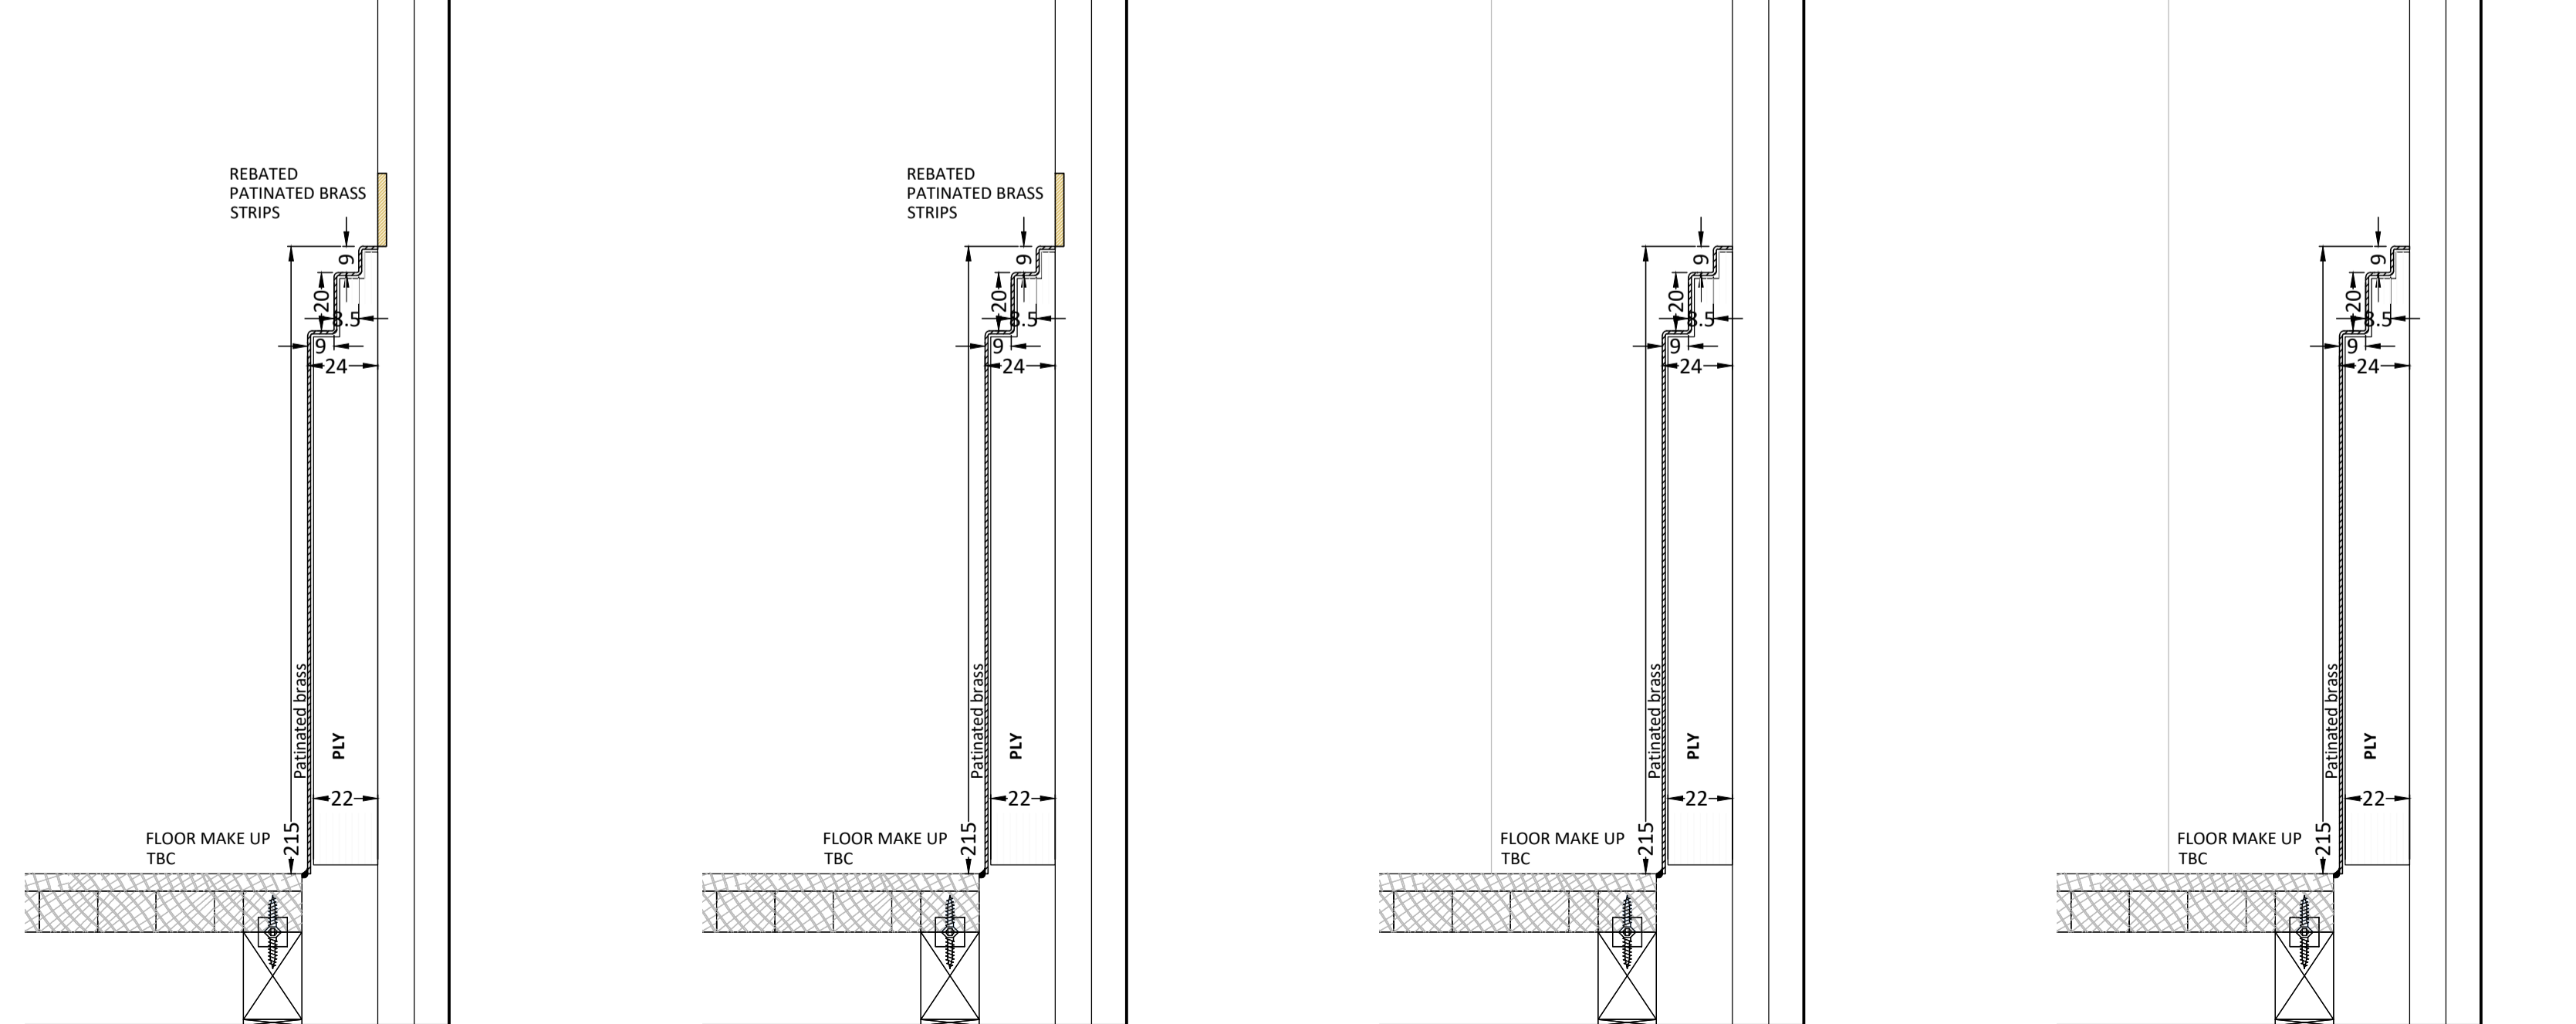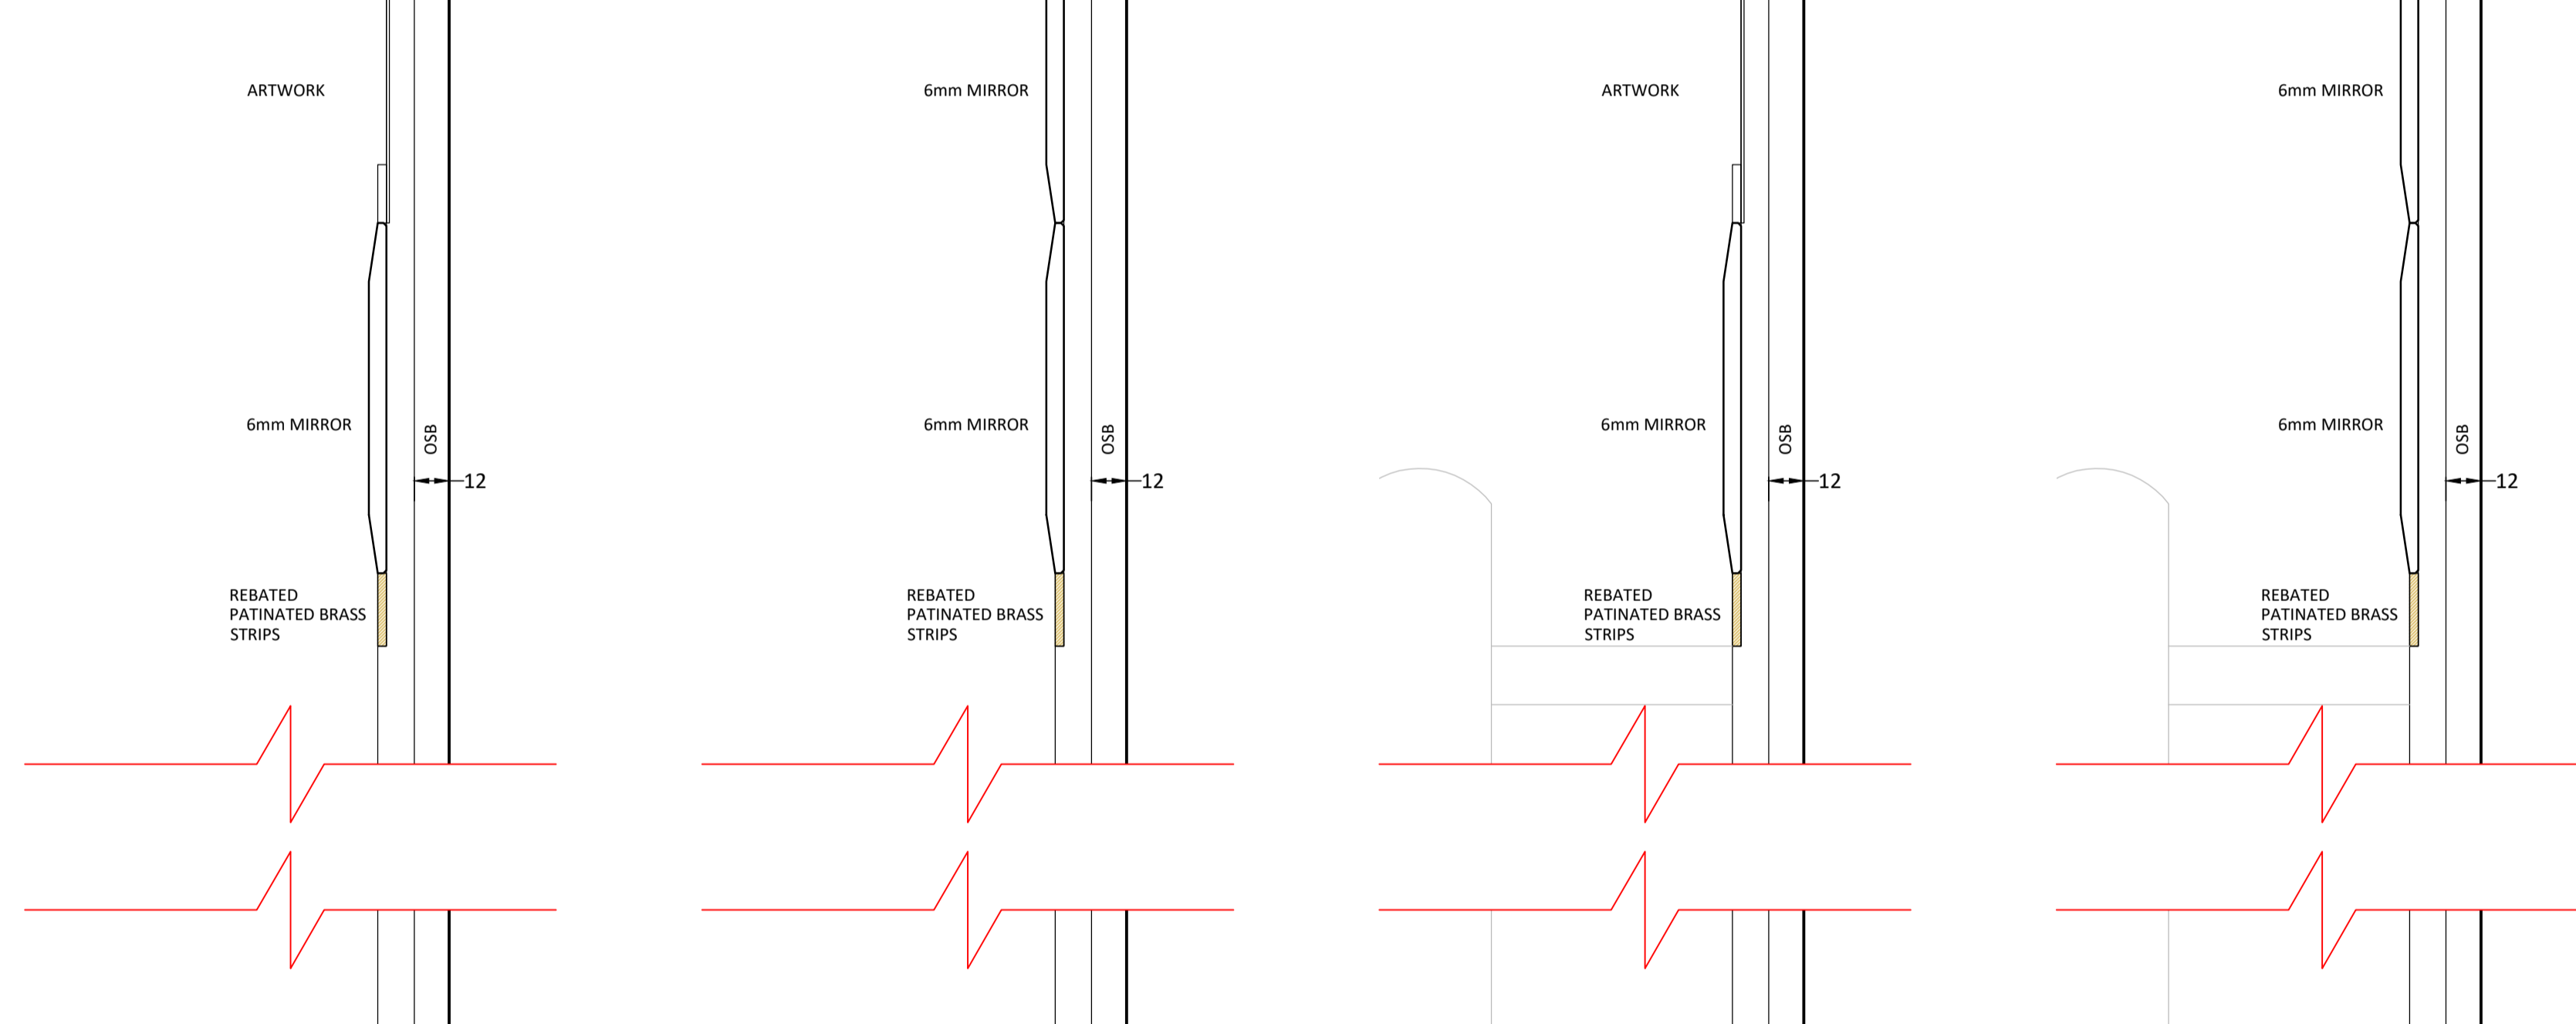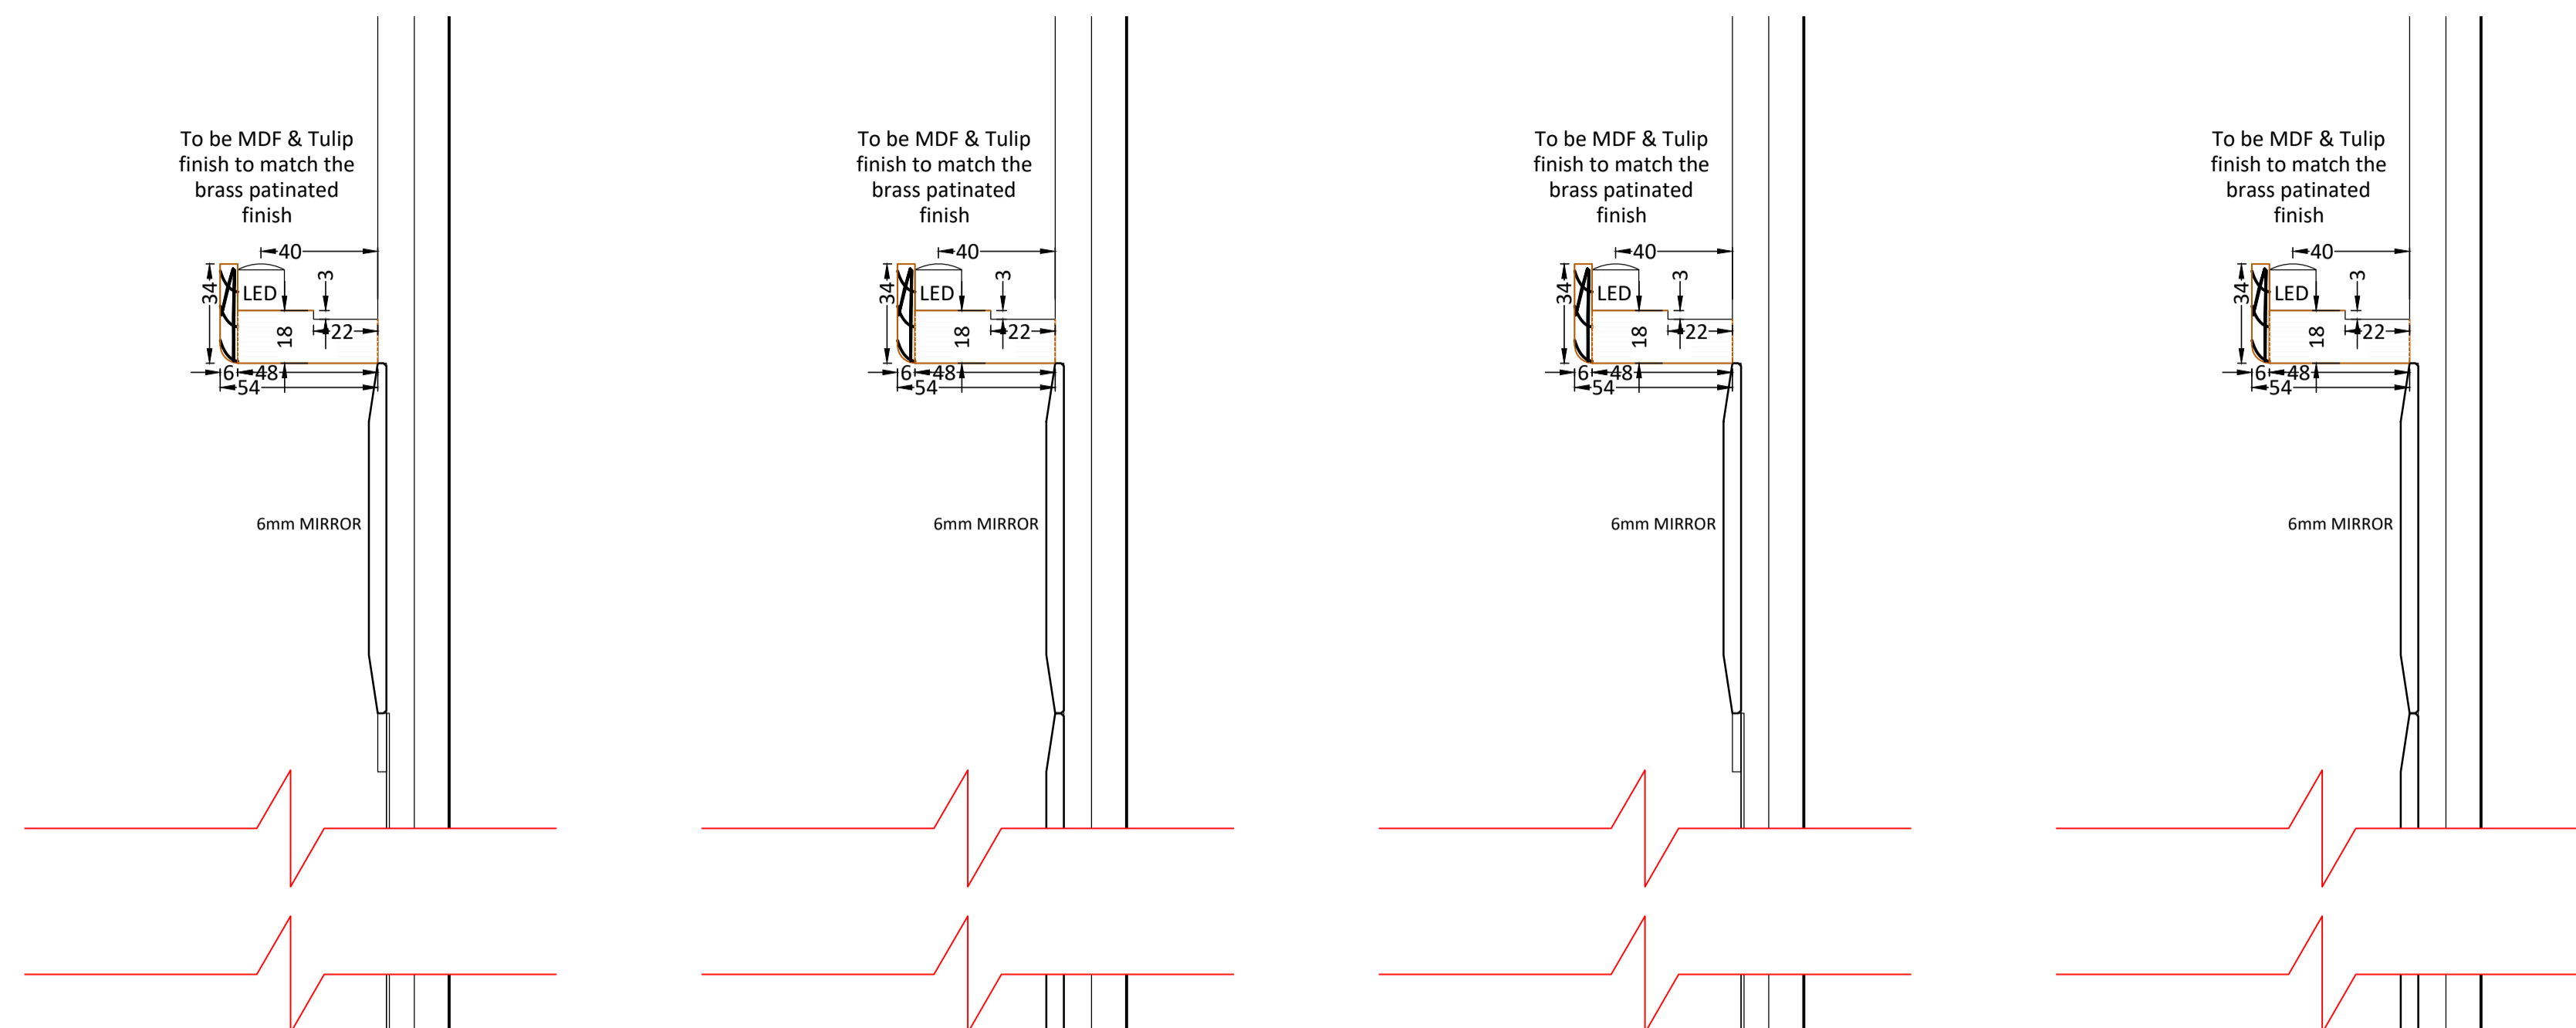

SECTION A-A @ 1:2 SECTION B-B @ 1:2 SECTION C-C @ 1:2 SECTION D-D @ 1:2

**PumpHouse**  
DESIGNS

**Architectural Consultants**  
Pump House Yard  
The Green  
Sedlescombe  
East Sussex  
TN33 0QA  
www.pumphousedesigns.co.uk

T: 01424 871120  
F: 01424 870198  
info@pumphousedesigns.co.uk

J		
I		
H		
G		
F		
E		
D		
C		
B		
A	UPDATED OVERALL HEIGHT	AG 09/08/21

IVY ASIA BRIGHTON  
51 SHIP STREET  
BRIGHTON  
BN1 1AF

PROPOSED DETAIL - WALL PANELLING GROUND FLOOR

DRAWN BY - O TAYLOR  
DATE - JULY 2021  
SCALE - 1:2 / 20 @ A1  
DRAWING No. 6990 / 906 / A