


**GENERAL NOTES**

ALL DIMENSIONS TO BE CHECKED ON SITE PRIOR TO COMMENCEMENT OF WORKS - PLEASE REPORT ERRORS OR OMISSIONS TO THE ARCHITECT.


THIS DRAWING HAS BEEN PRODUCED FOR THE PURPOSES OF PLANNING AND BUILDING REGULATIONS APPROVALS ONLY AND IS NOT INTENDED TO BE A FULL WORKING DRAWING.

THIS DRAWING IS TO BE READ IN CONJUNCTION WITH ANY WRITTEN SPECIFICATIONS, SCHEDULES OF WORK AND STRUCTURAL ENGINEER'S DETAILS AS APPROPRIATE.


THIS DRAWING IS THE COPYRIGHT OF PUMP HOUSE DESIGNS AND ANY FURTHER REPRODUCTION OF THE PLAN IS NOT PERMITTED WITHOUT OBTAINING PRIOR CONSENT.

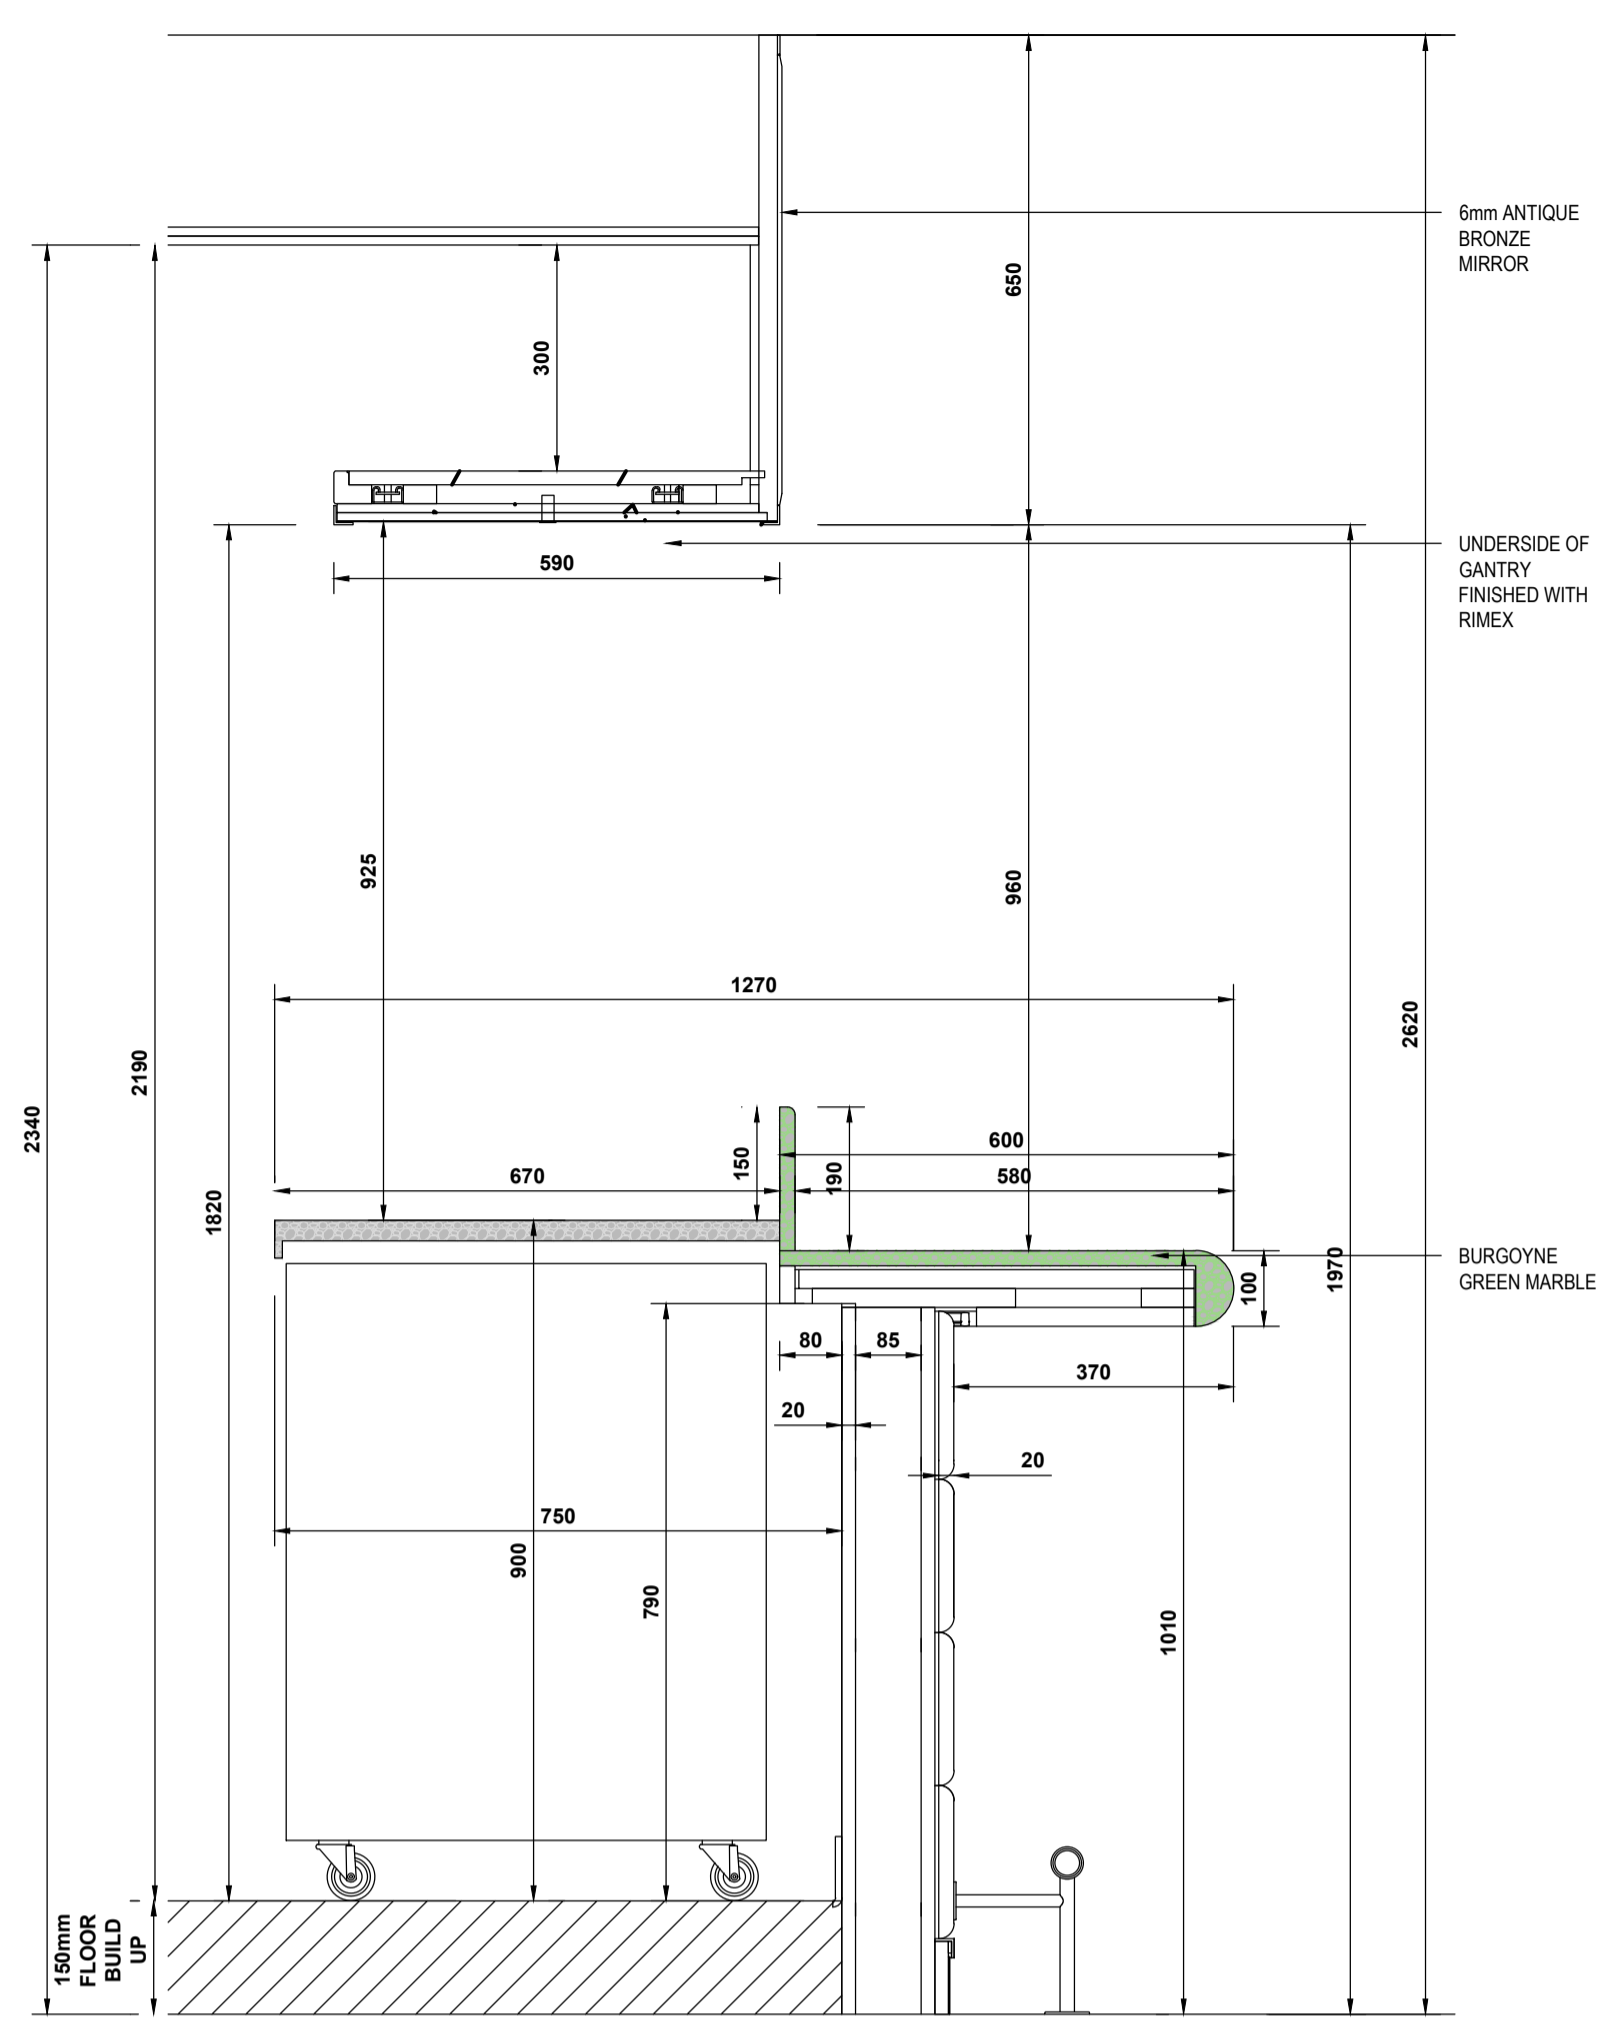


SECTION A-A @ 1:10

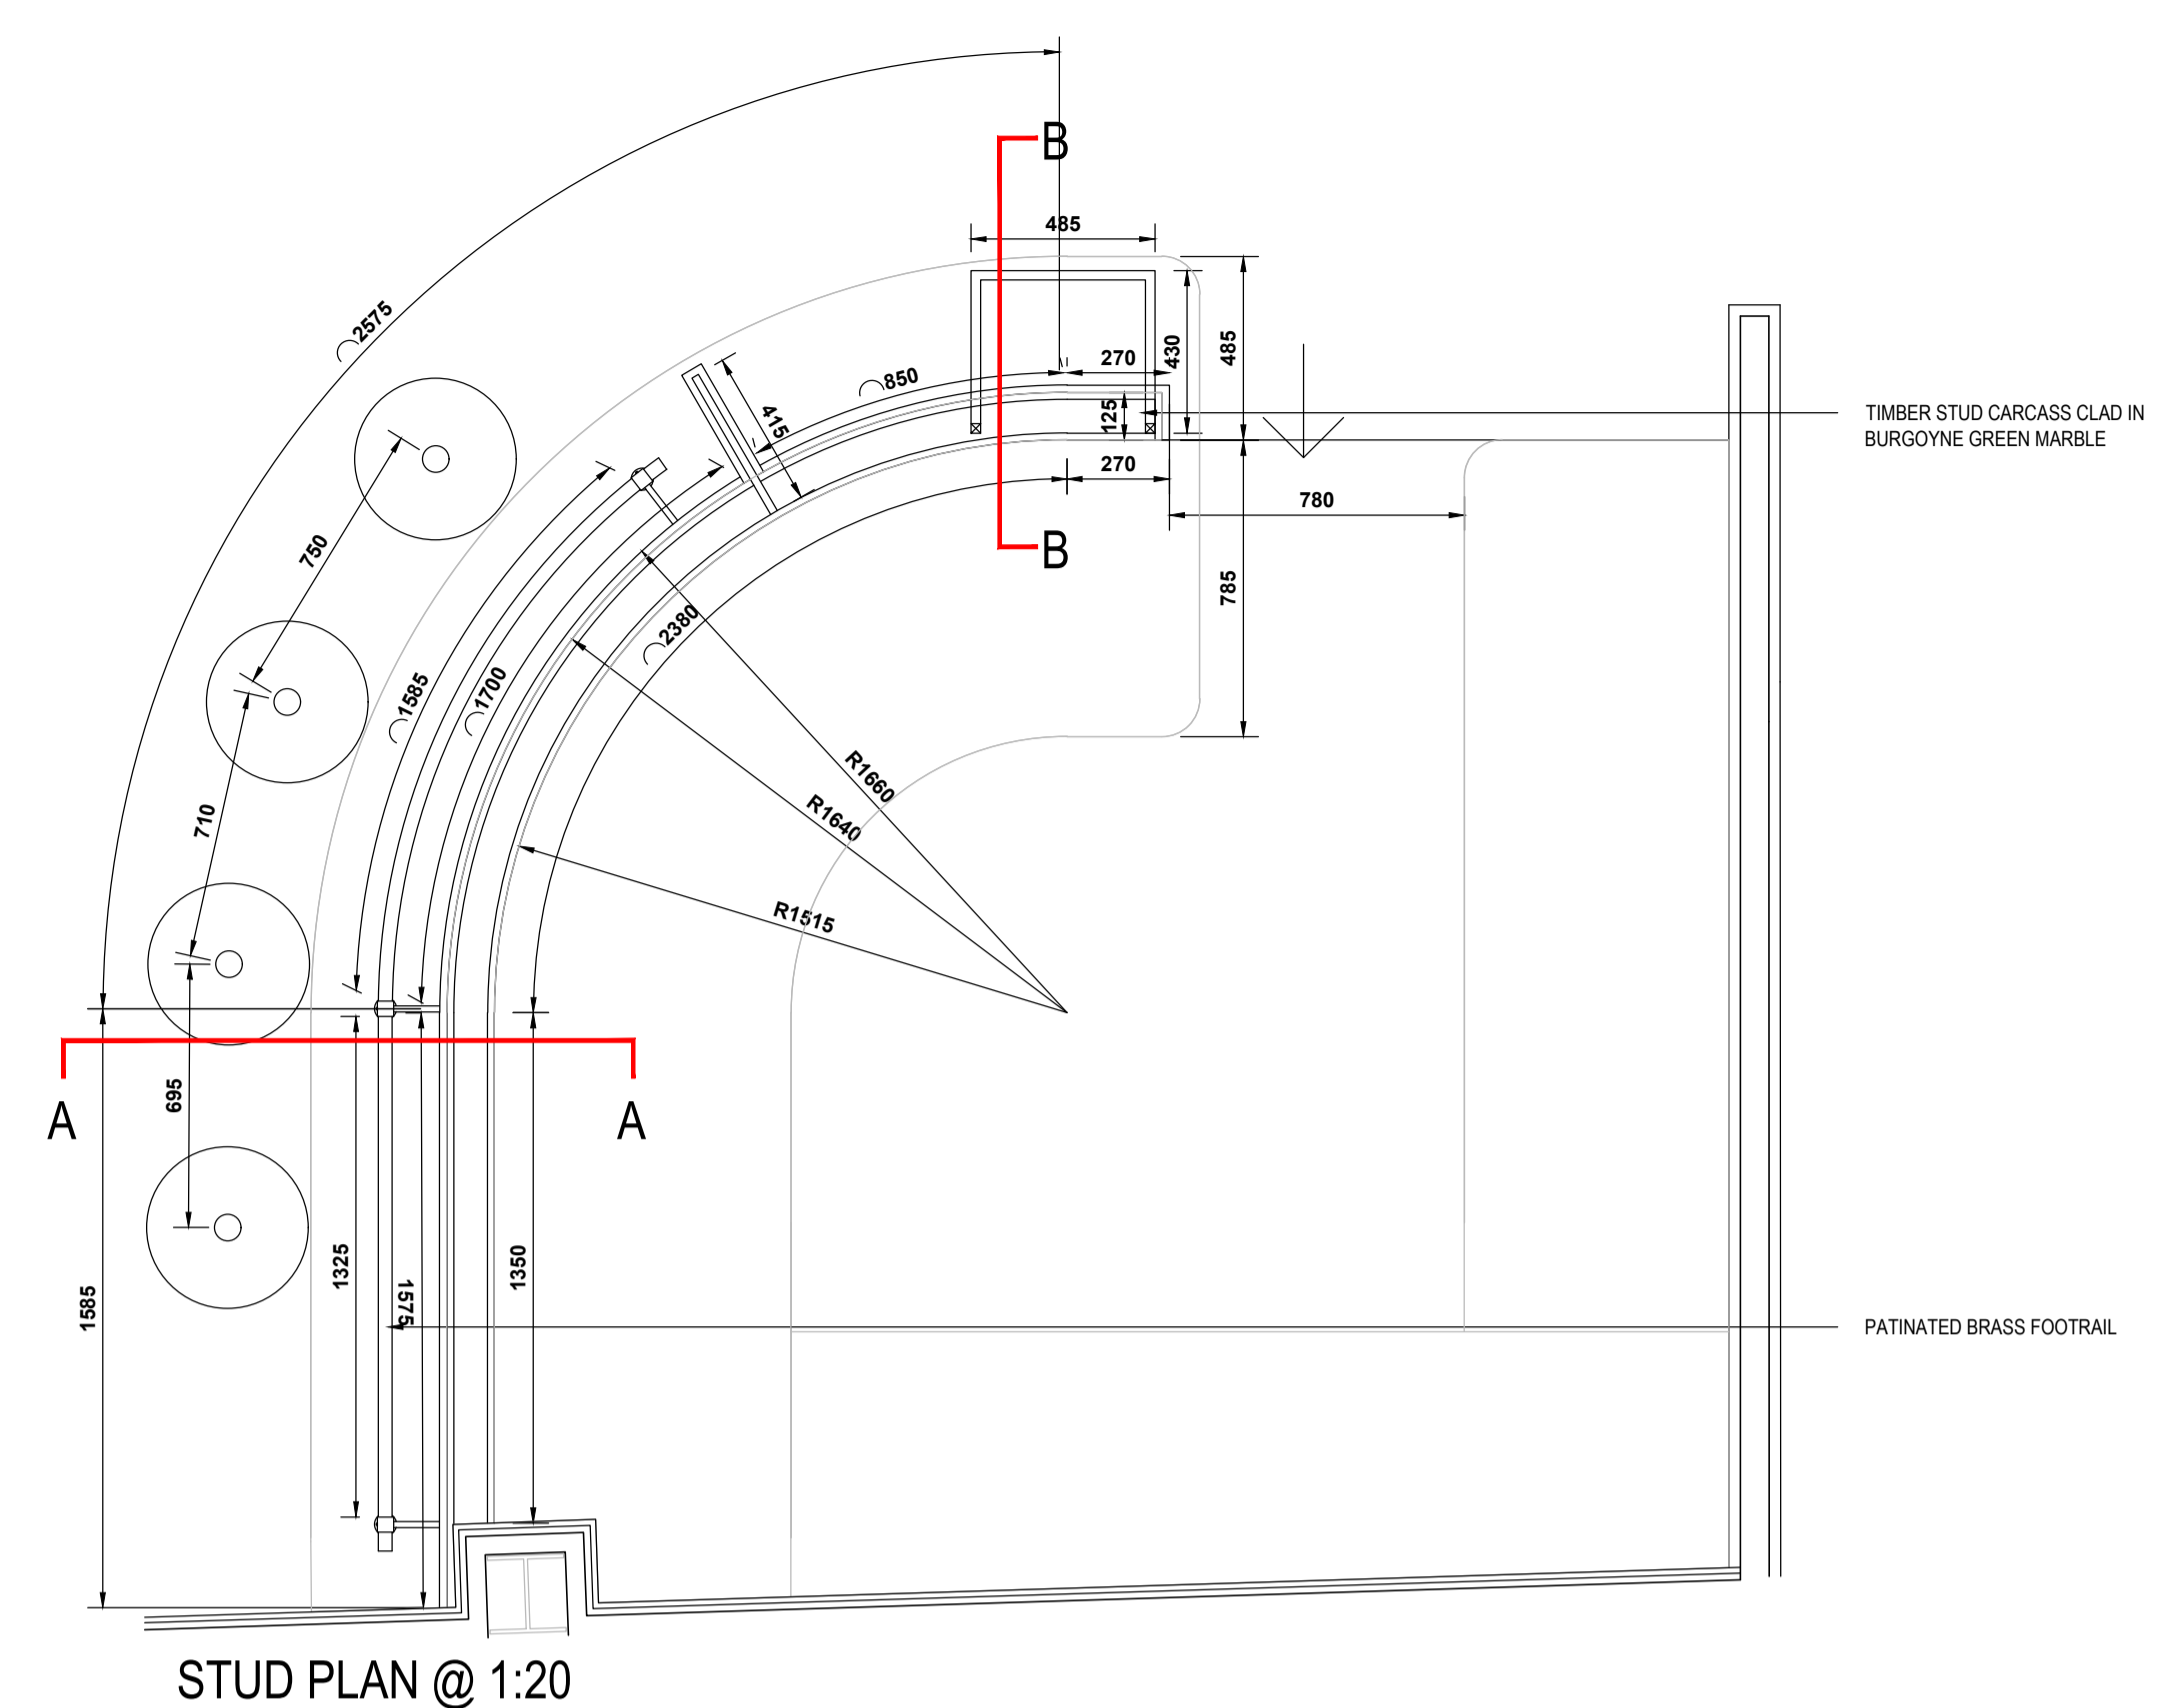


STUD PLAN @ 1:20

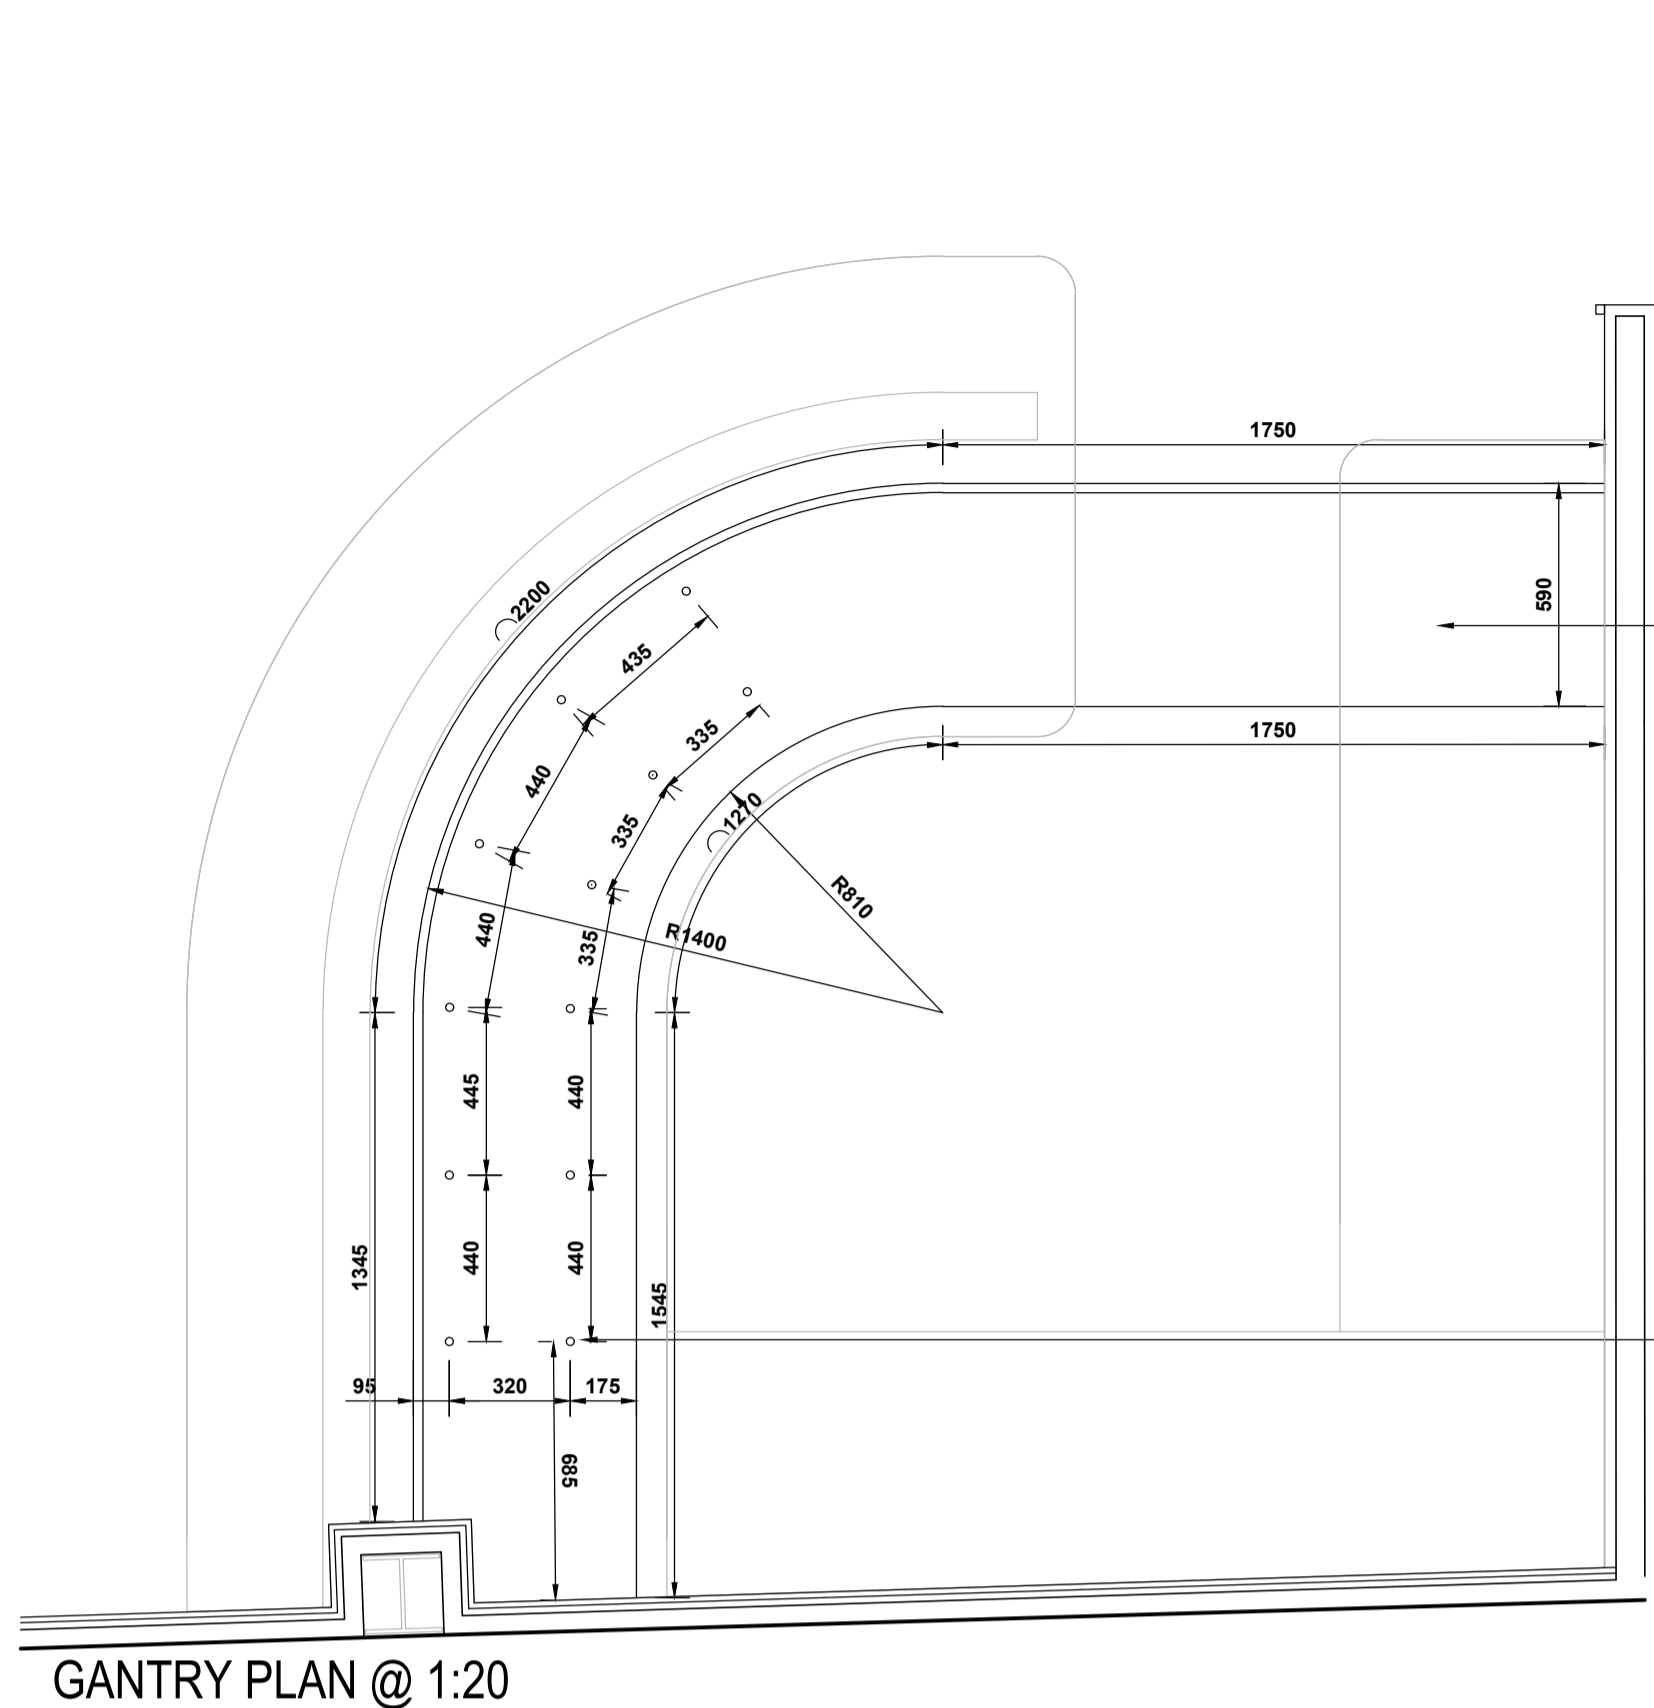


GANTRY PLAN @ 1:20

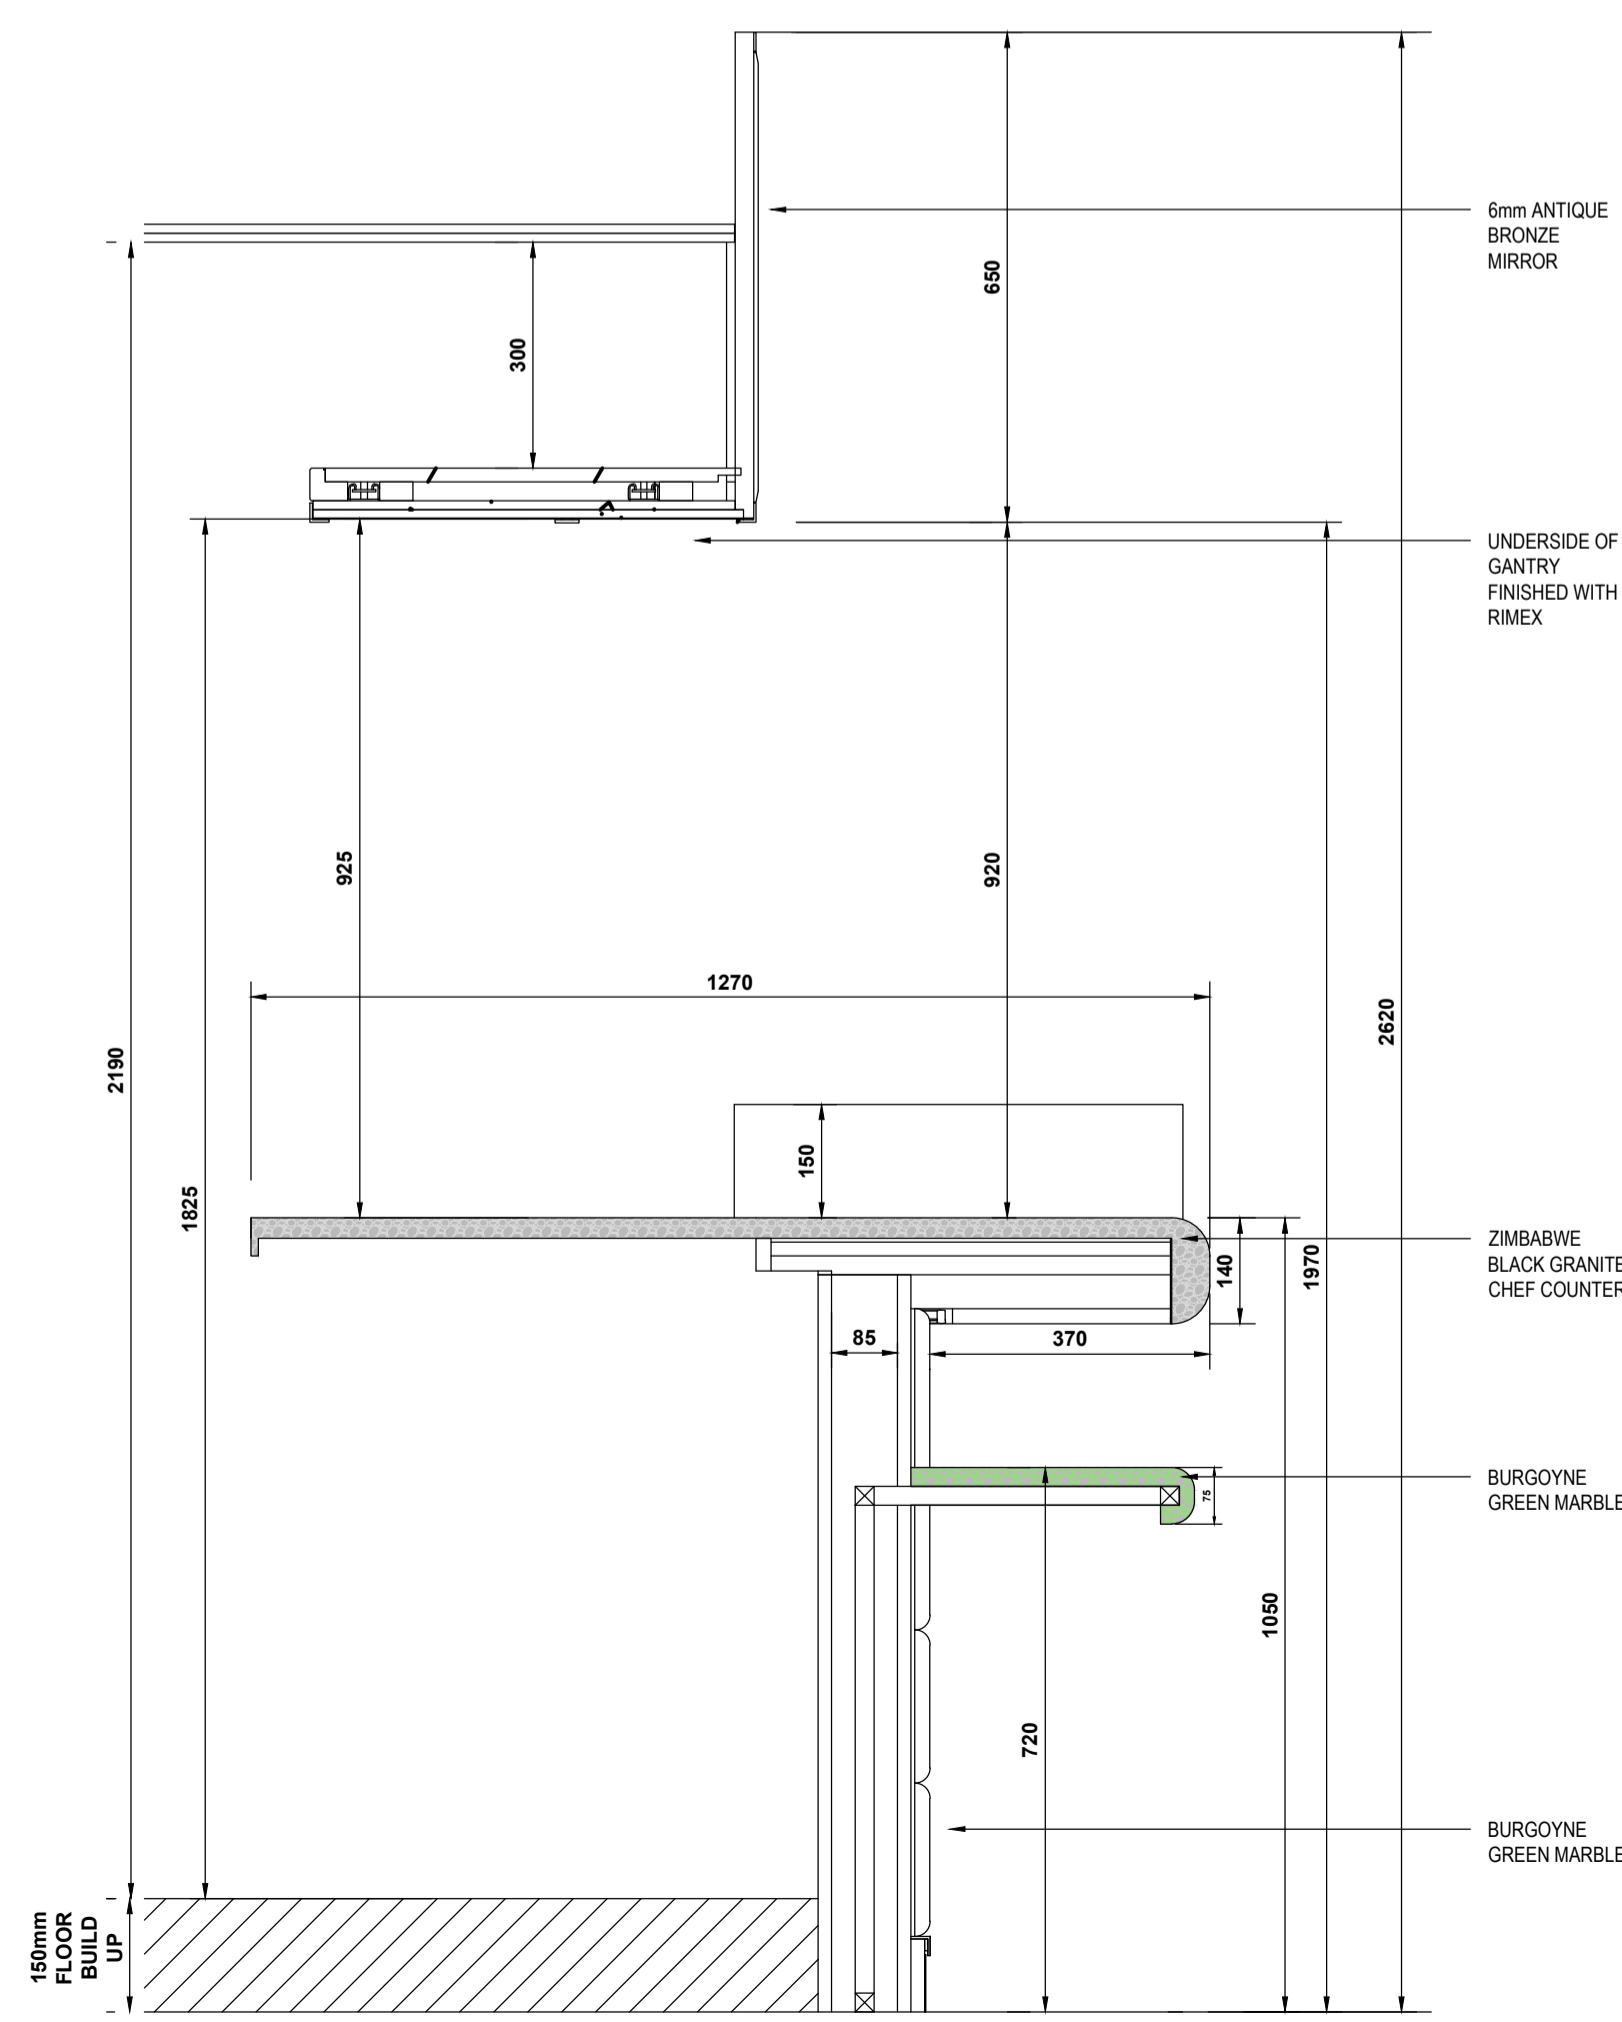


SECTION B-B @ 1:10

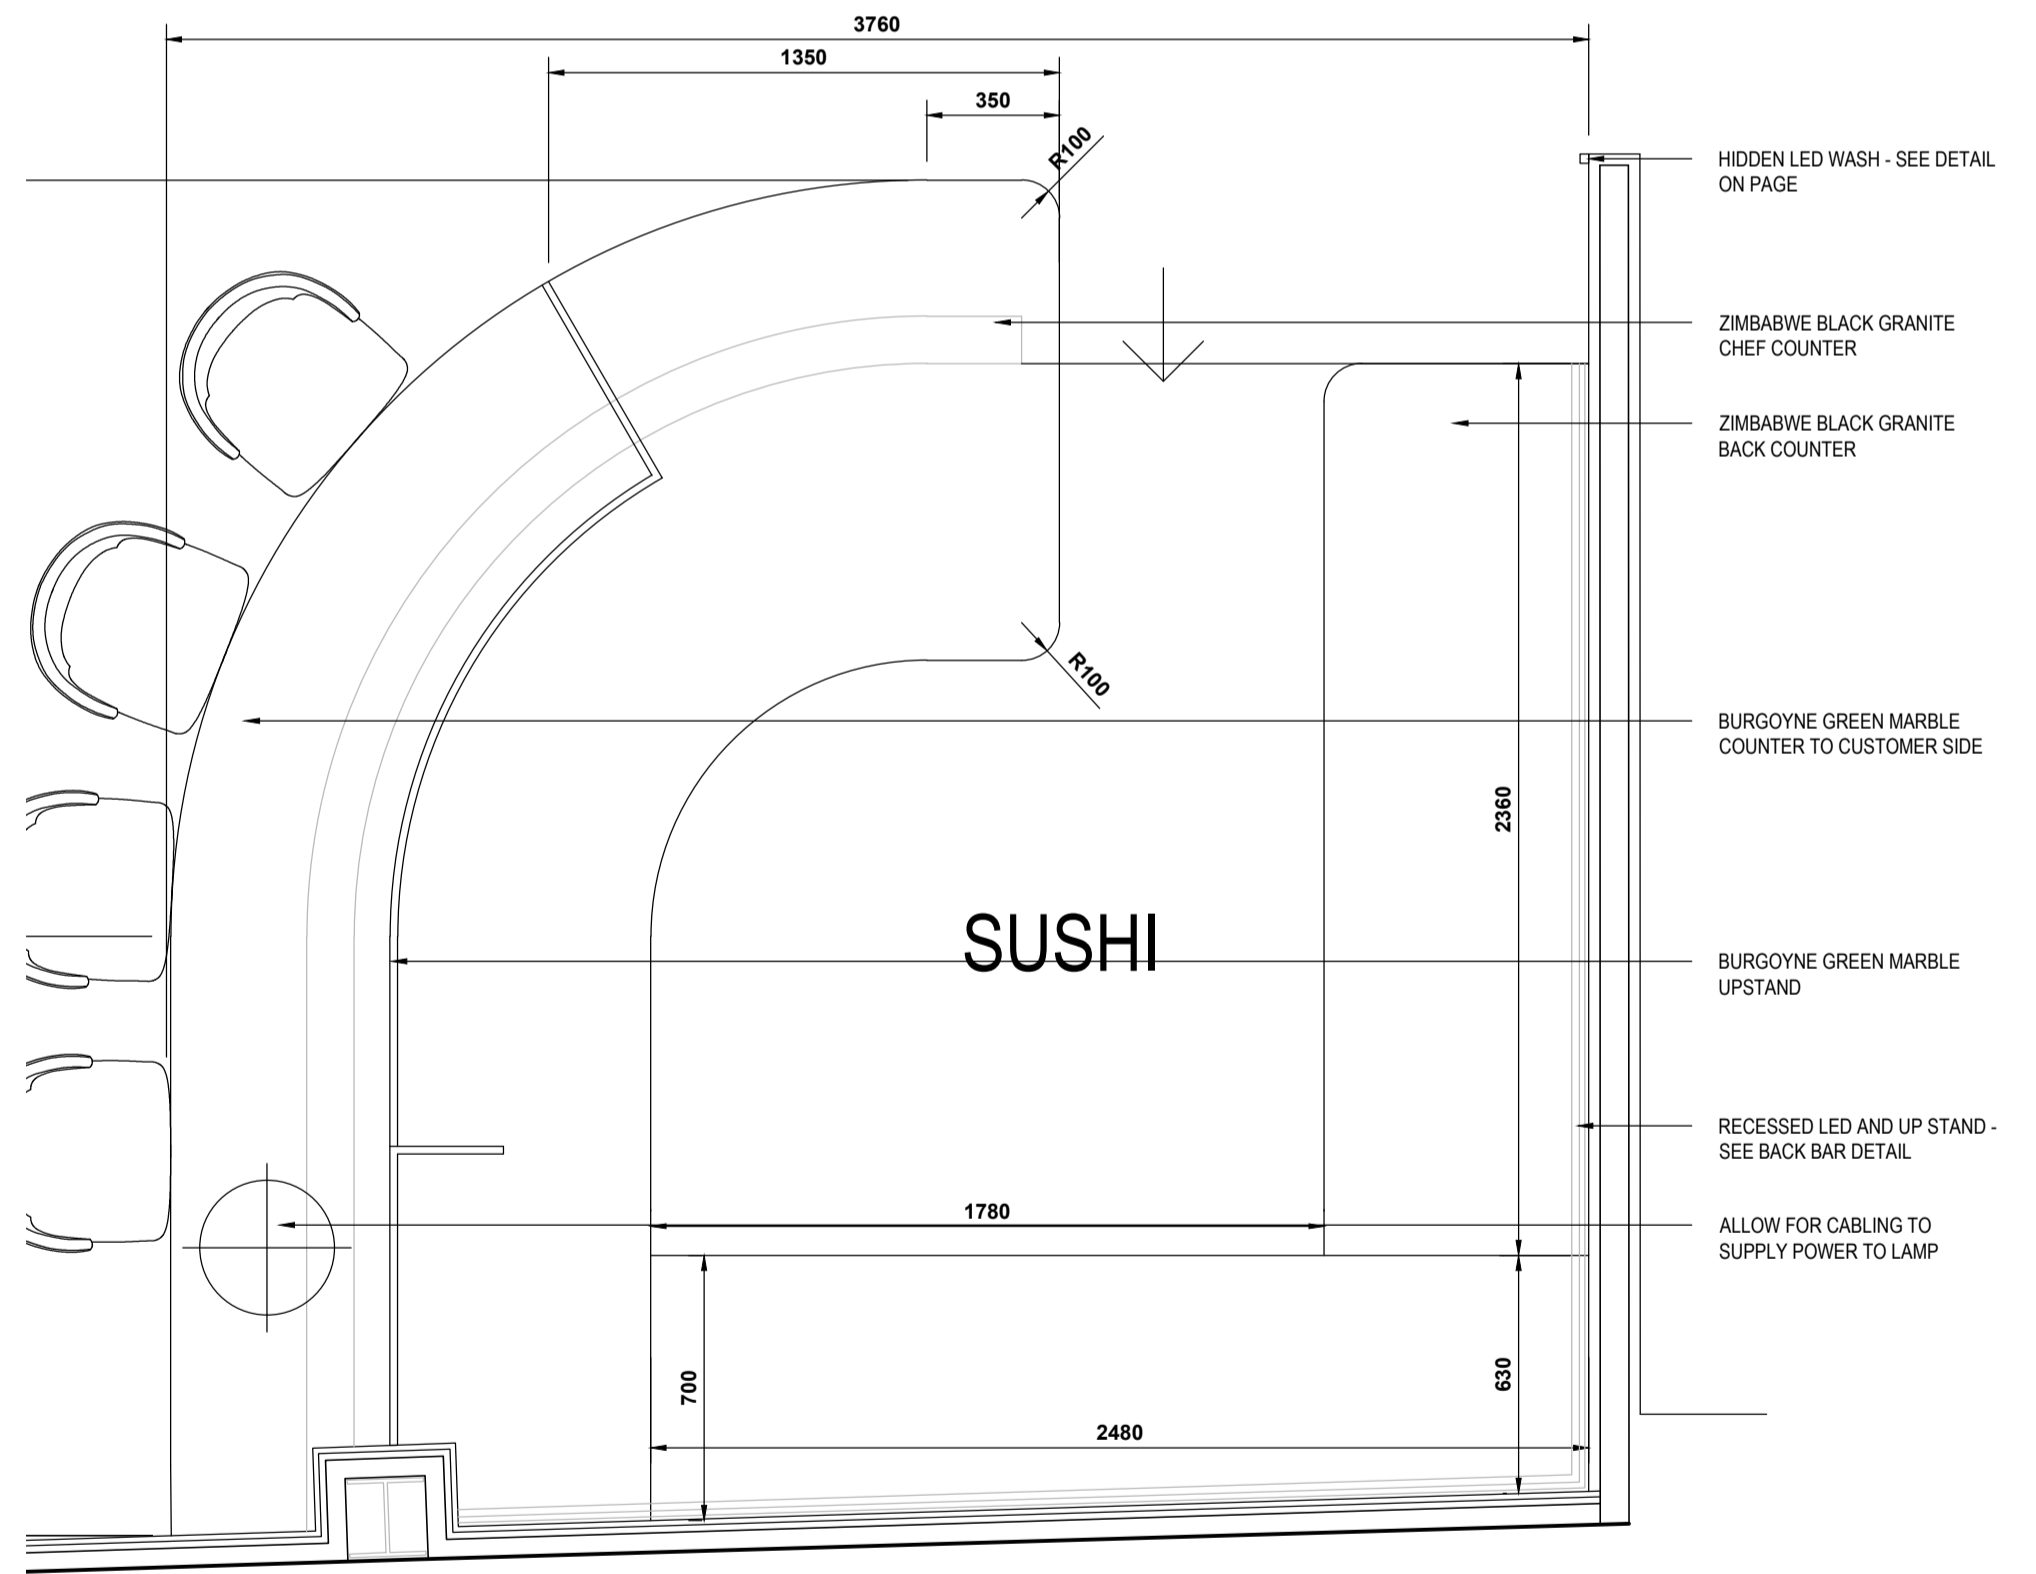


COUNTER TOP PLAN @ 1:20

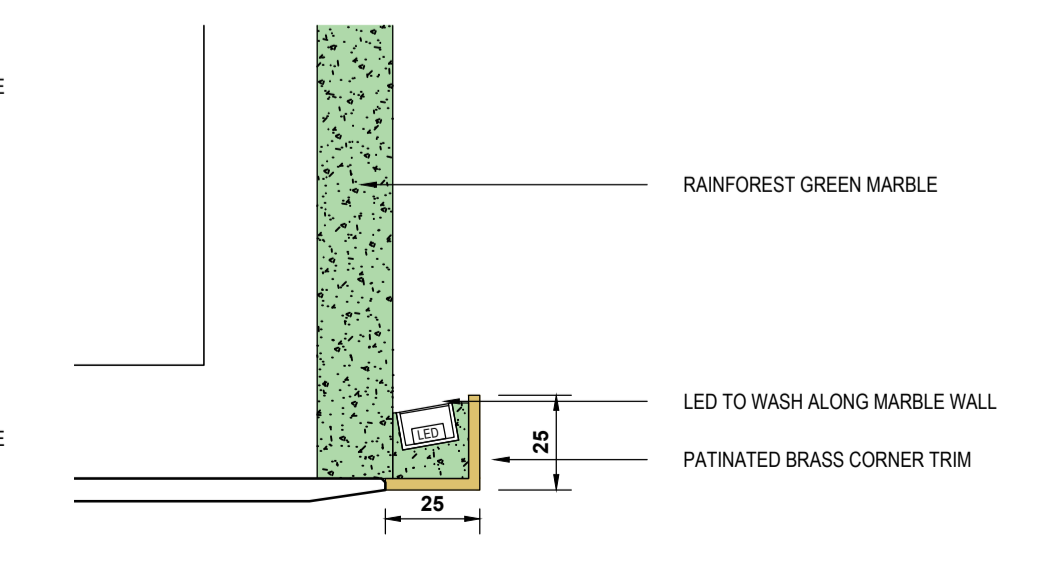


HIDDEN LED DETAIL @ 1:2

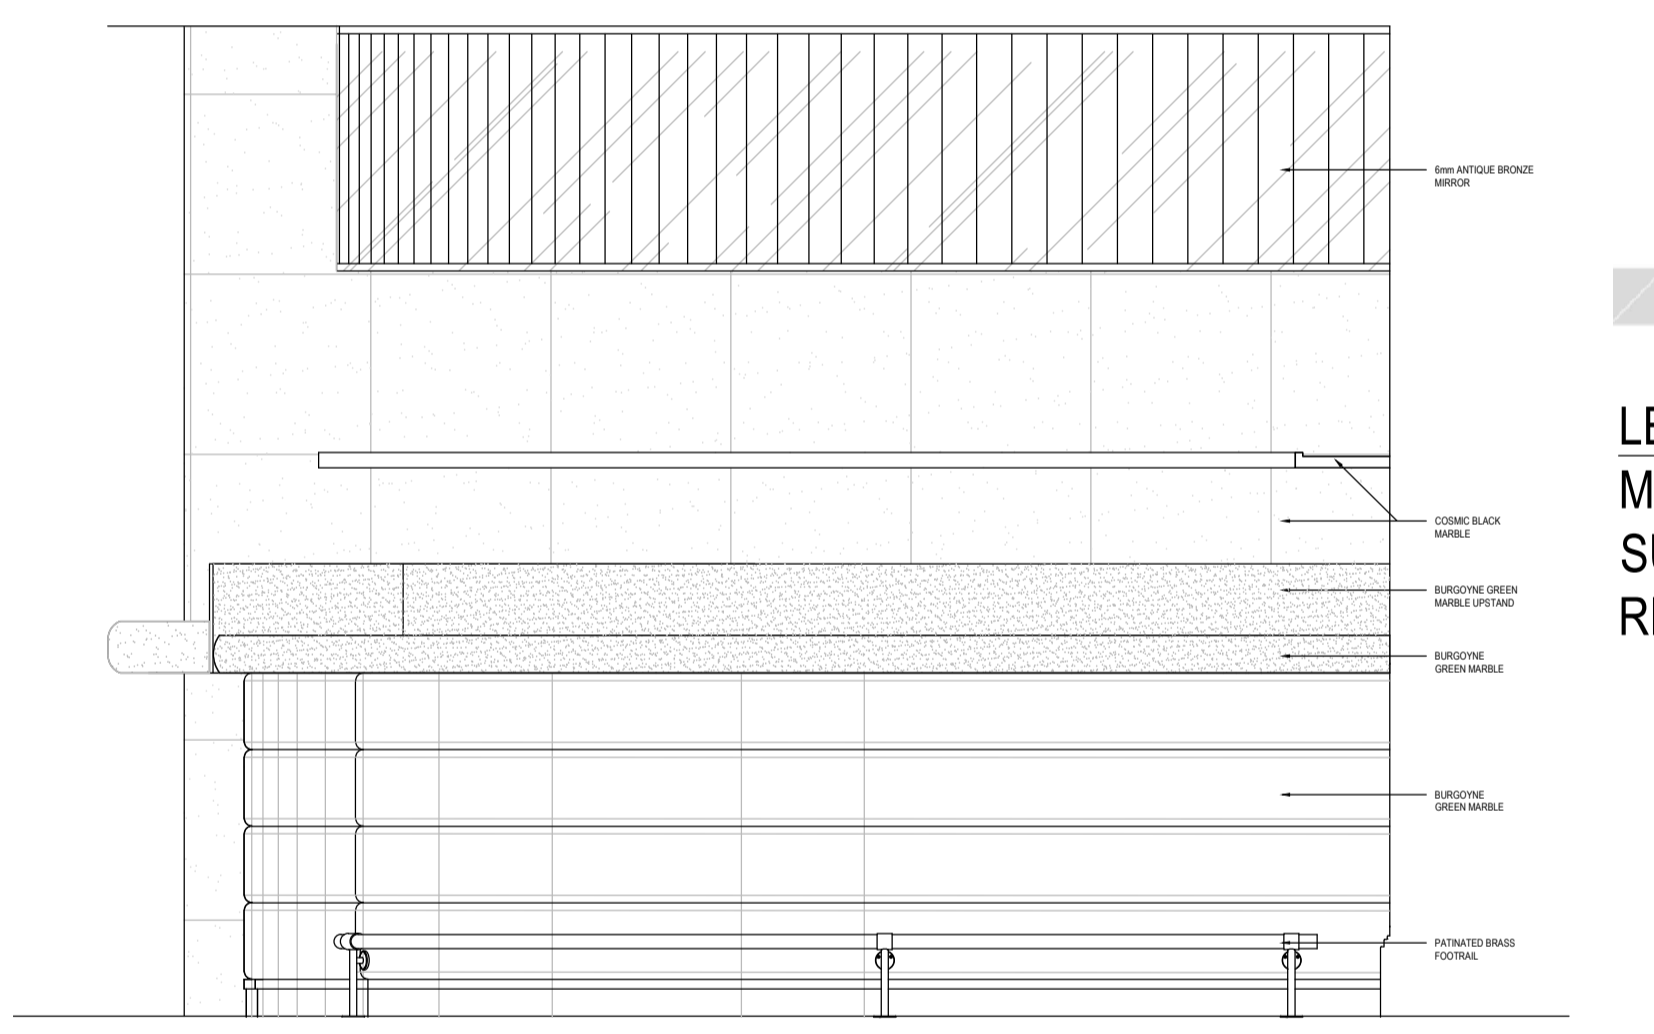


ELEVATION 1 @ 1:20

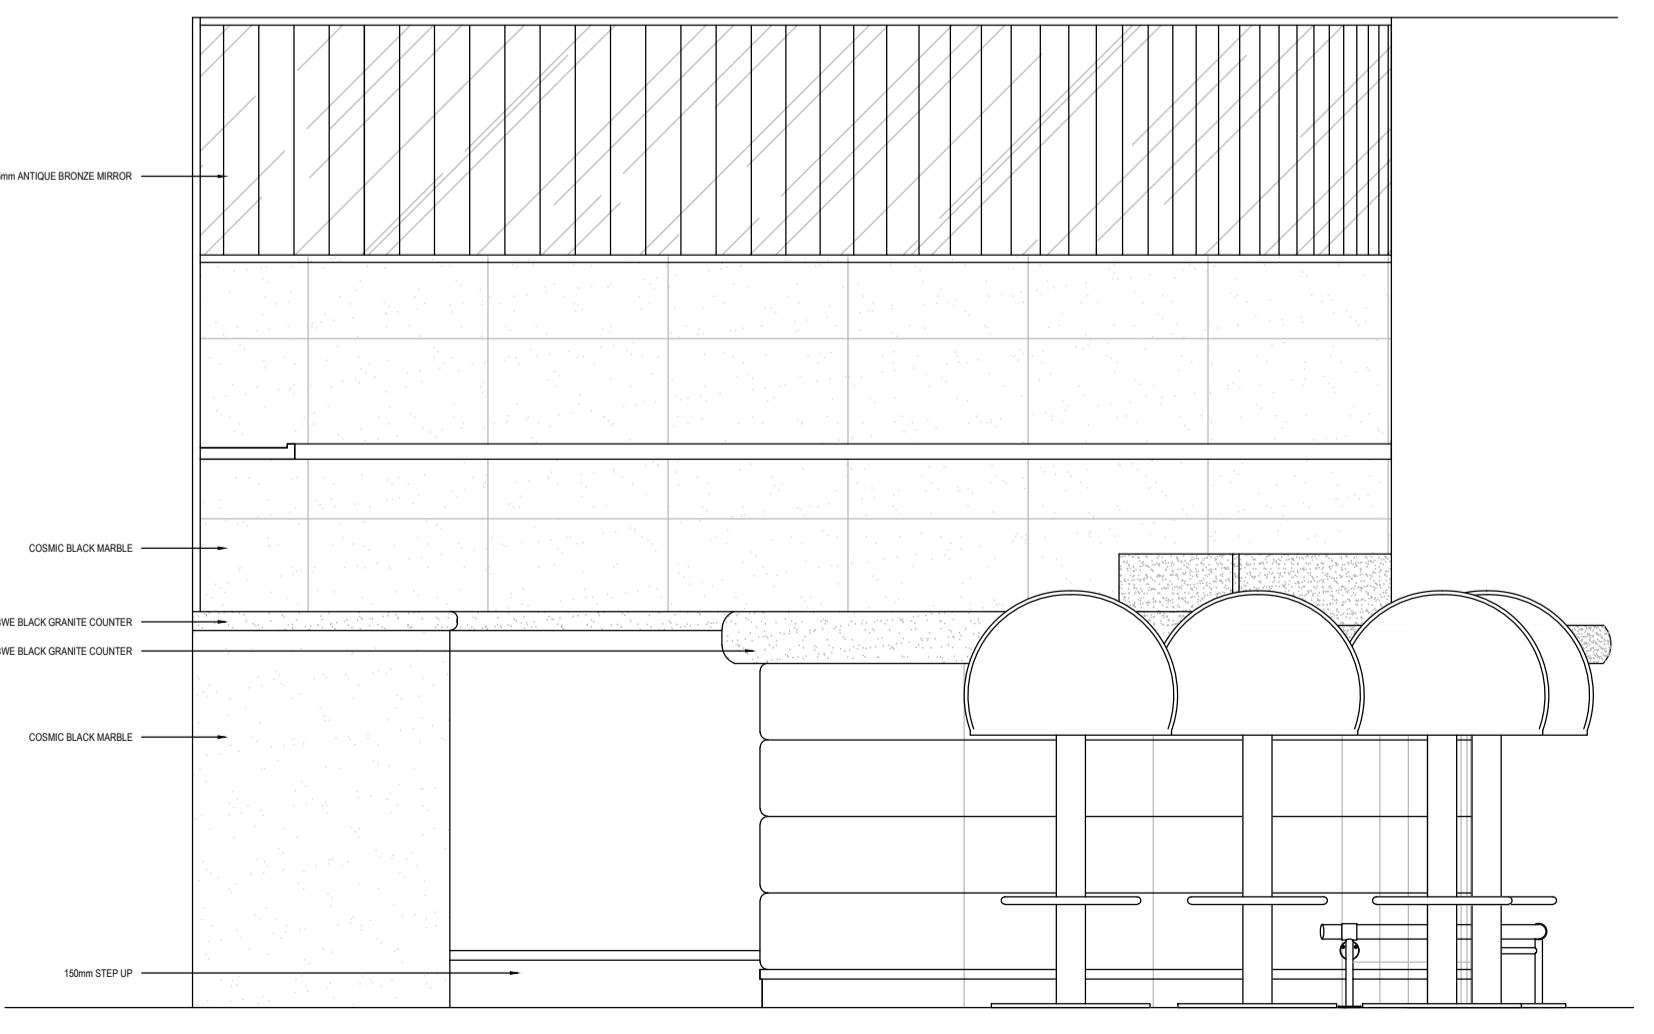

ELEVATION 2 @ 1:20

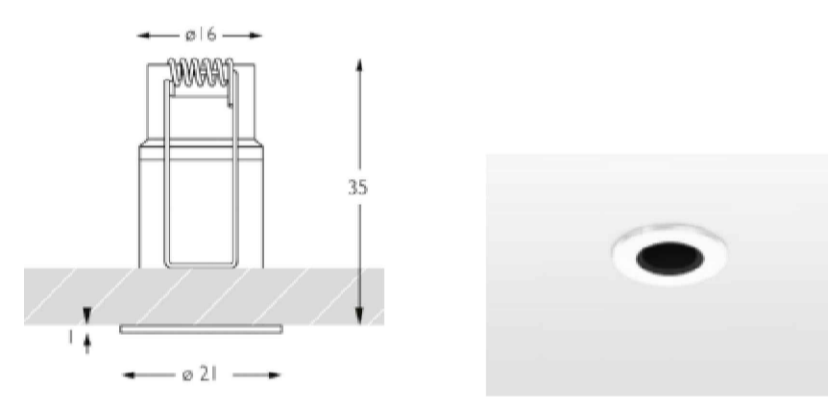

**LED DOWNLIGHT**  
 MANUFACTURER: Precision Lighting  
 SUPPLIER: Emit Lite  
 REF: IA-D4

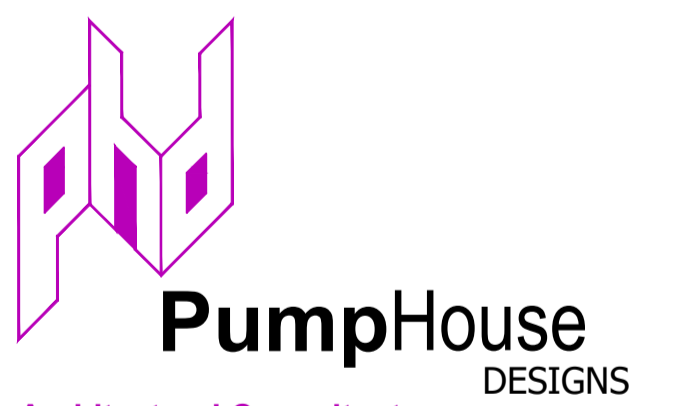

**Architectural Consultants**  
 Pump House Yard  
 The Green  
 Sedlescombe  
 East Sussex  
 TN33 0QA  
 info@pumphousedesigns.co.uk  
 www.pumphousedesigns.co.uk

J	
I	
H	
G	
F	
E	
D	
C	
B	
A	

**IVY ASIA BRIGHTON**  
 51 SHIP STREET  
 BRIGHTON  
 BN1 1AF

PROPOSED DETAIL - SUSHI BAR

DRAWN BY - O TAYLOR  
 DATE - JULY 2021  
 SCALE - 1:2 / 10 / 20 @ A1

DRAWING No. 6990 / 907