

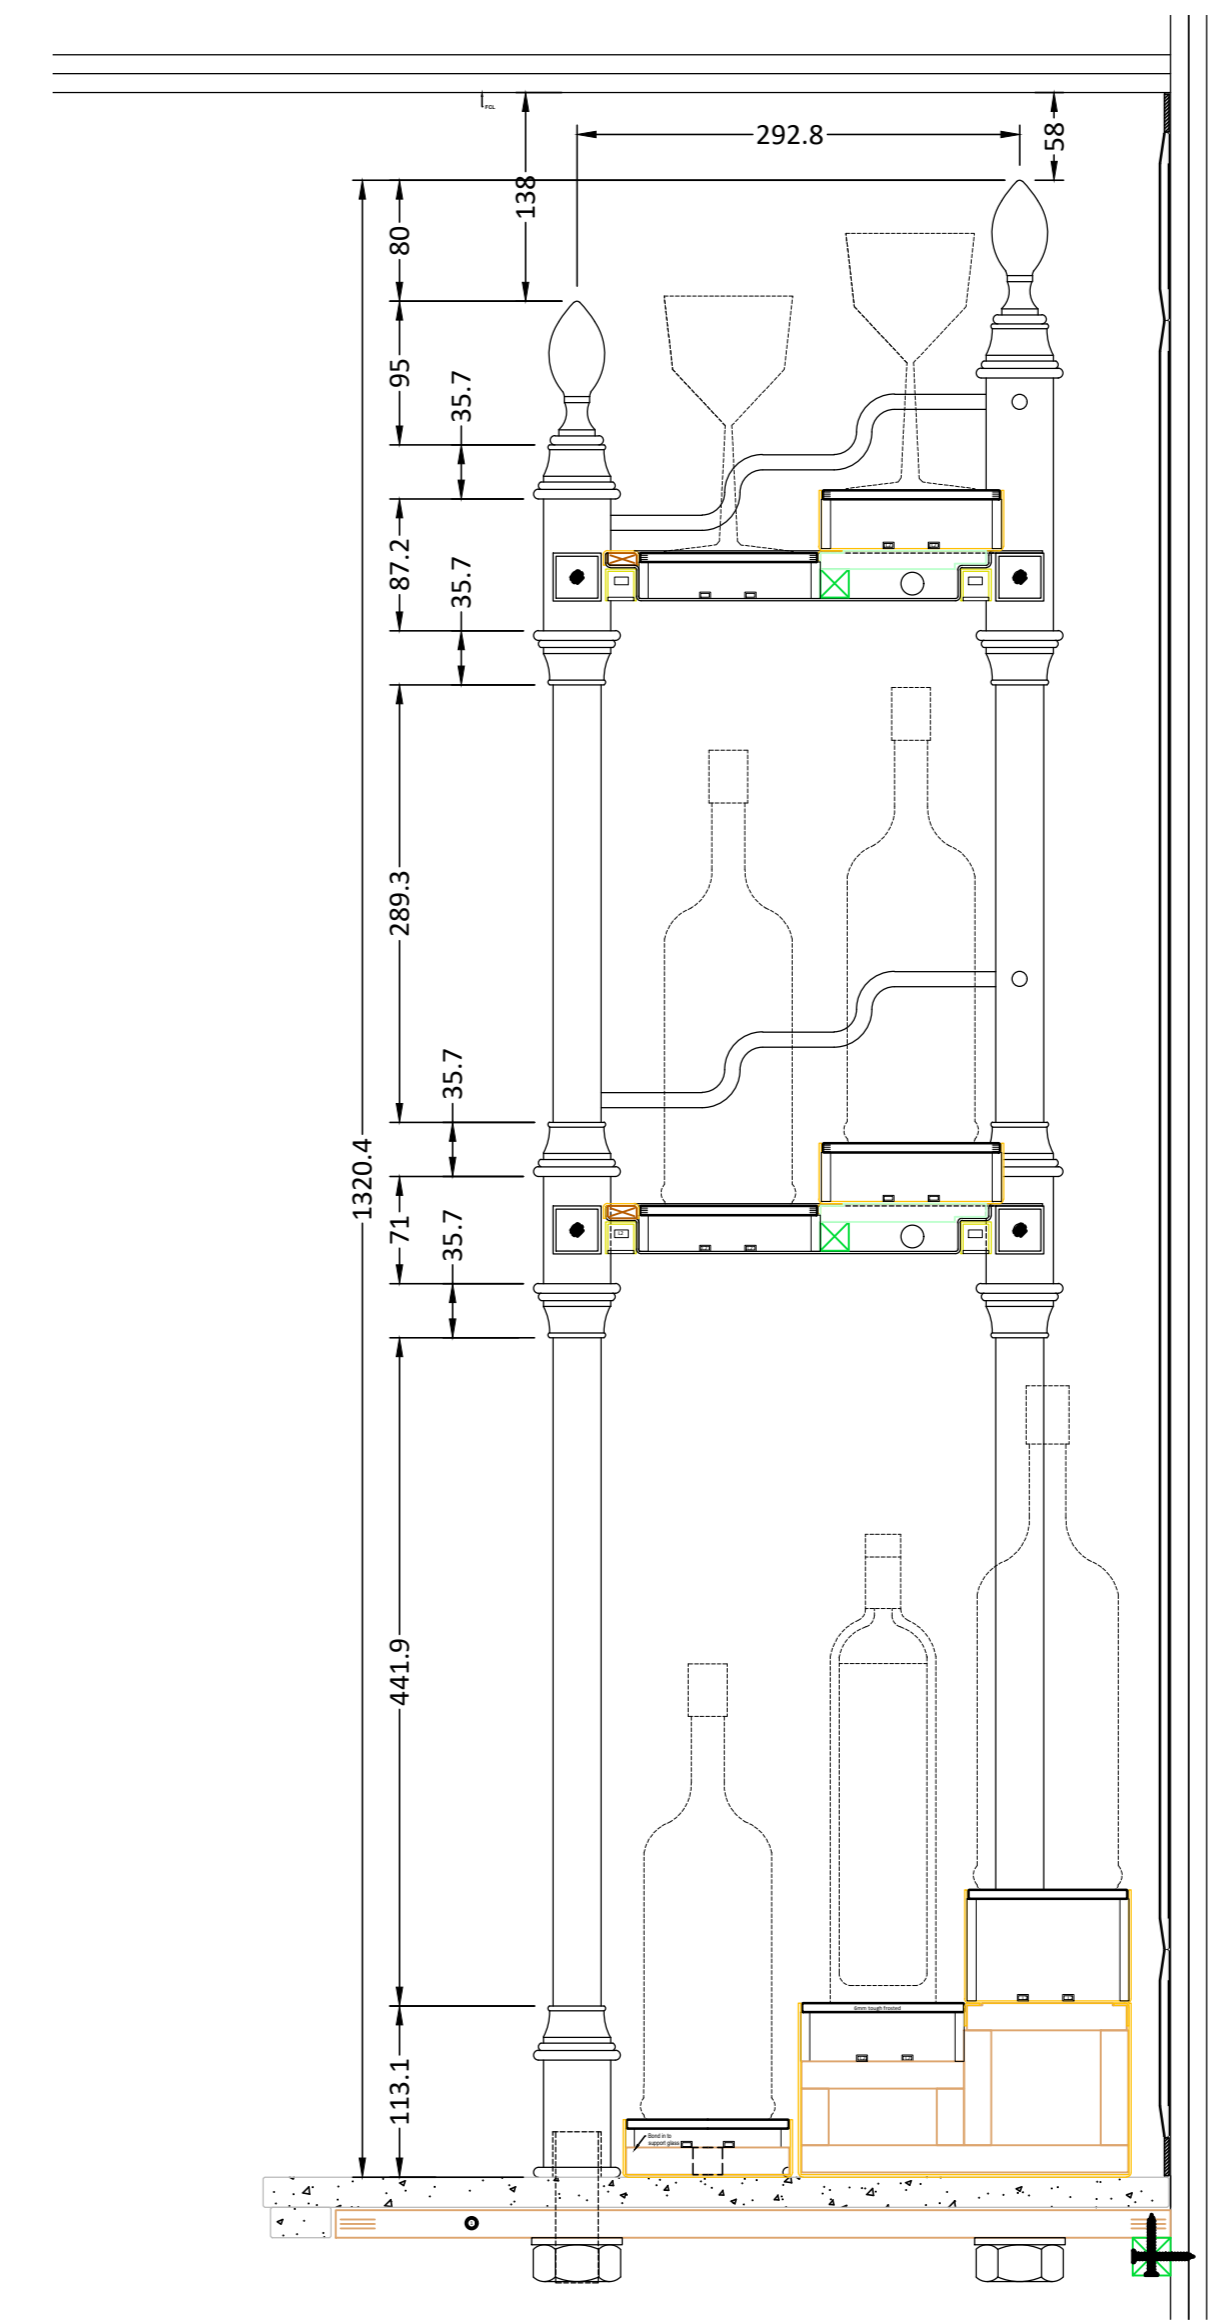
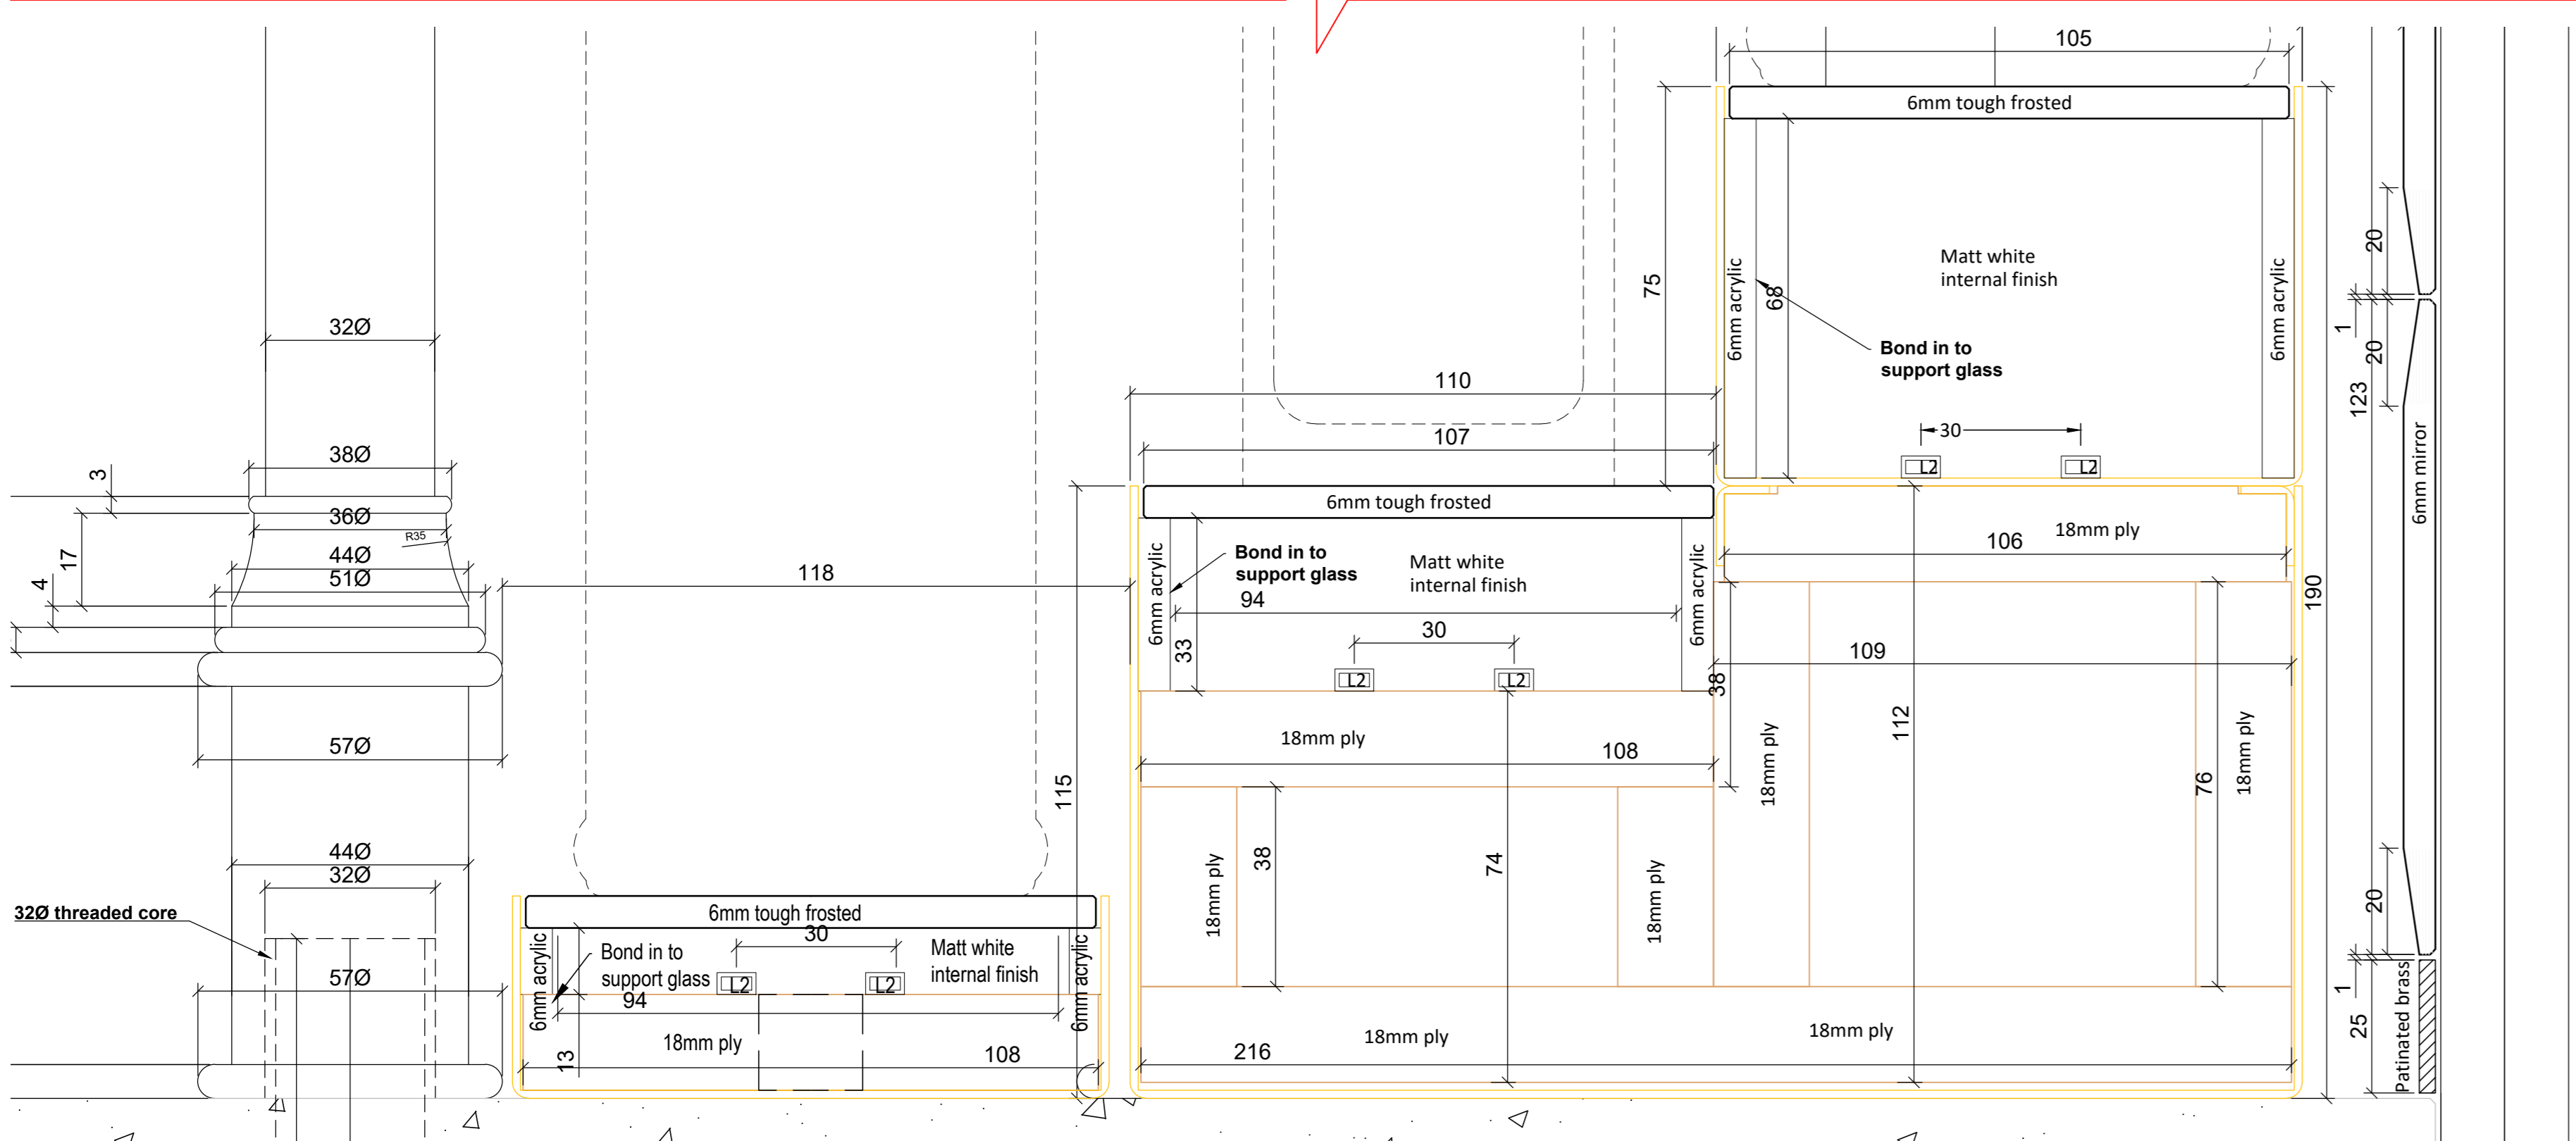


BACK BAR SECTION @ 1:1

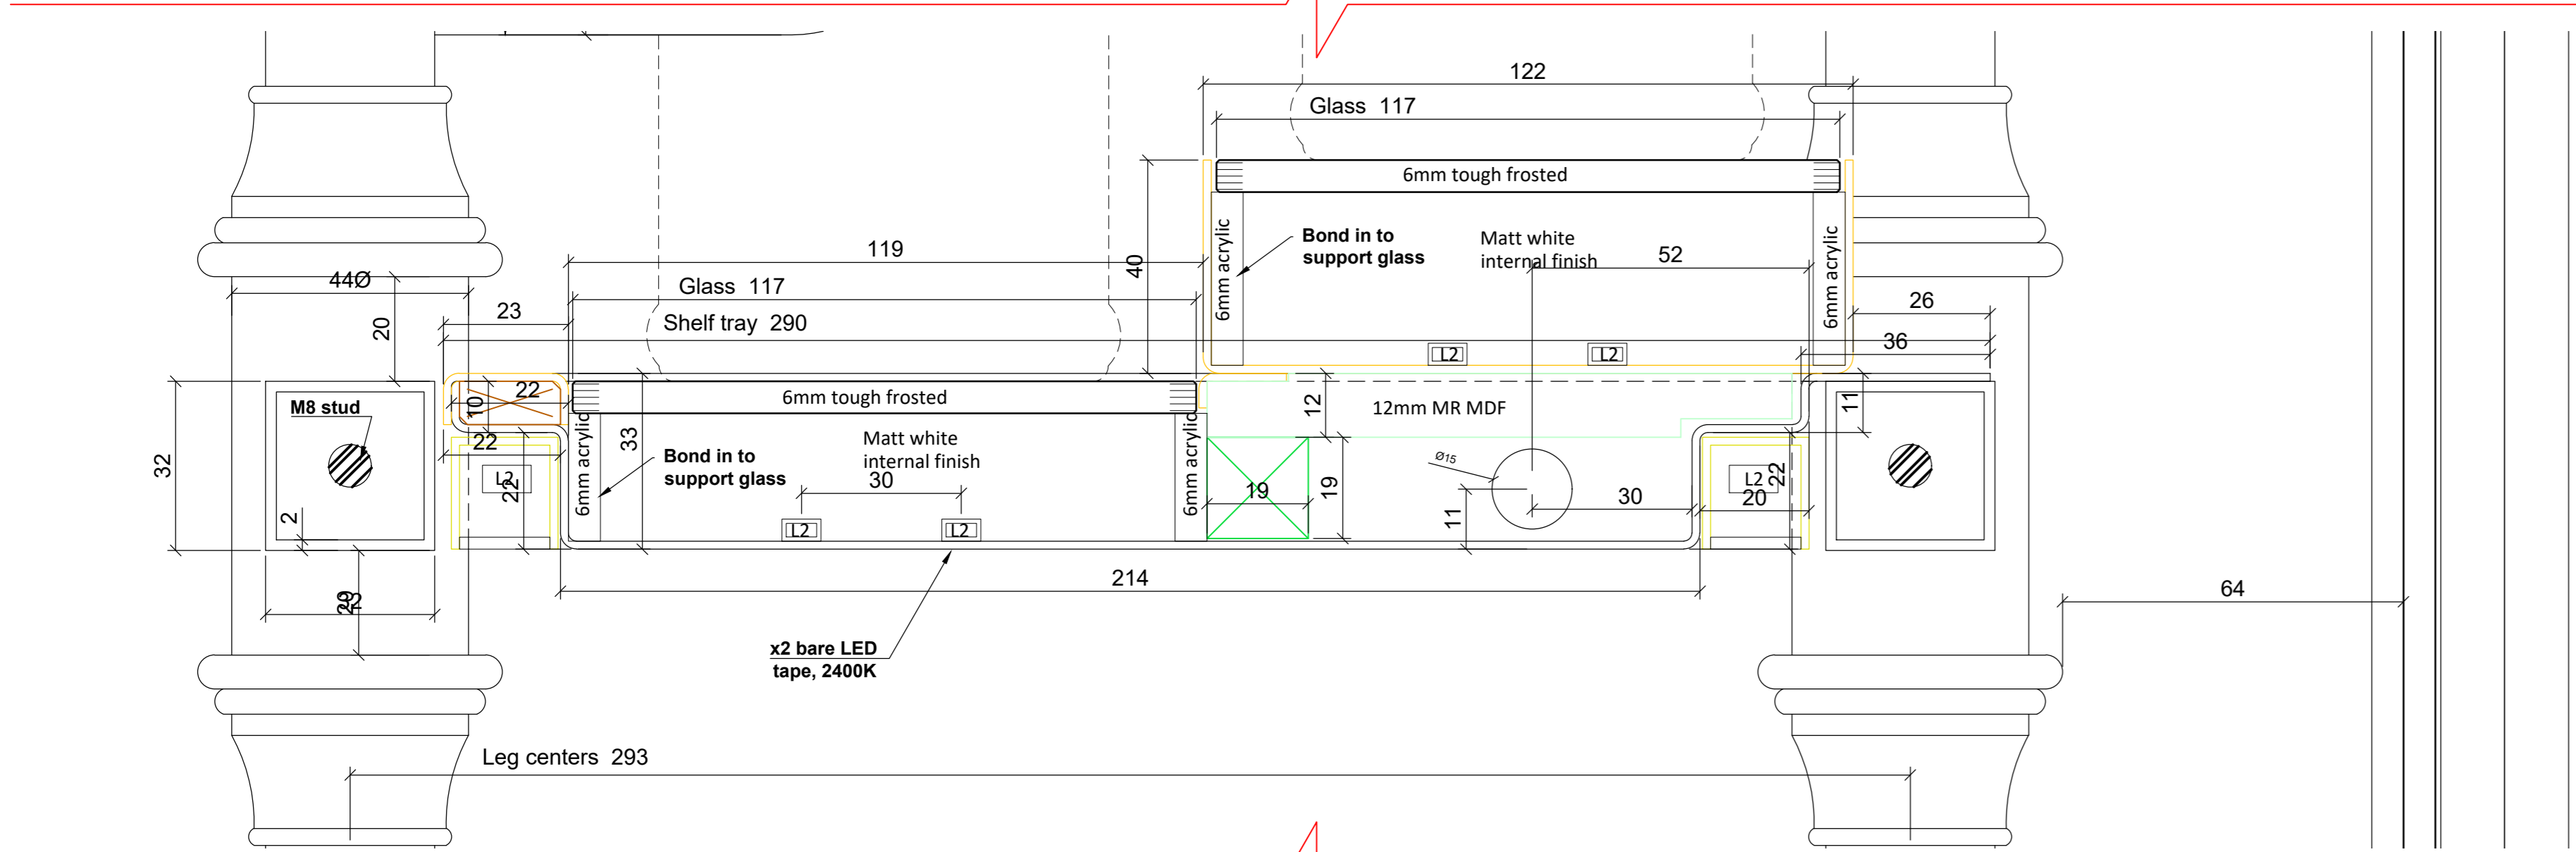

BACK BAR SECTION @ 1:5

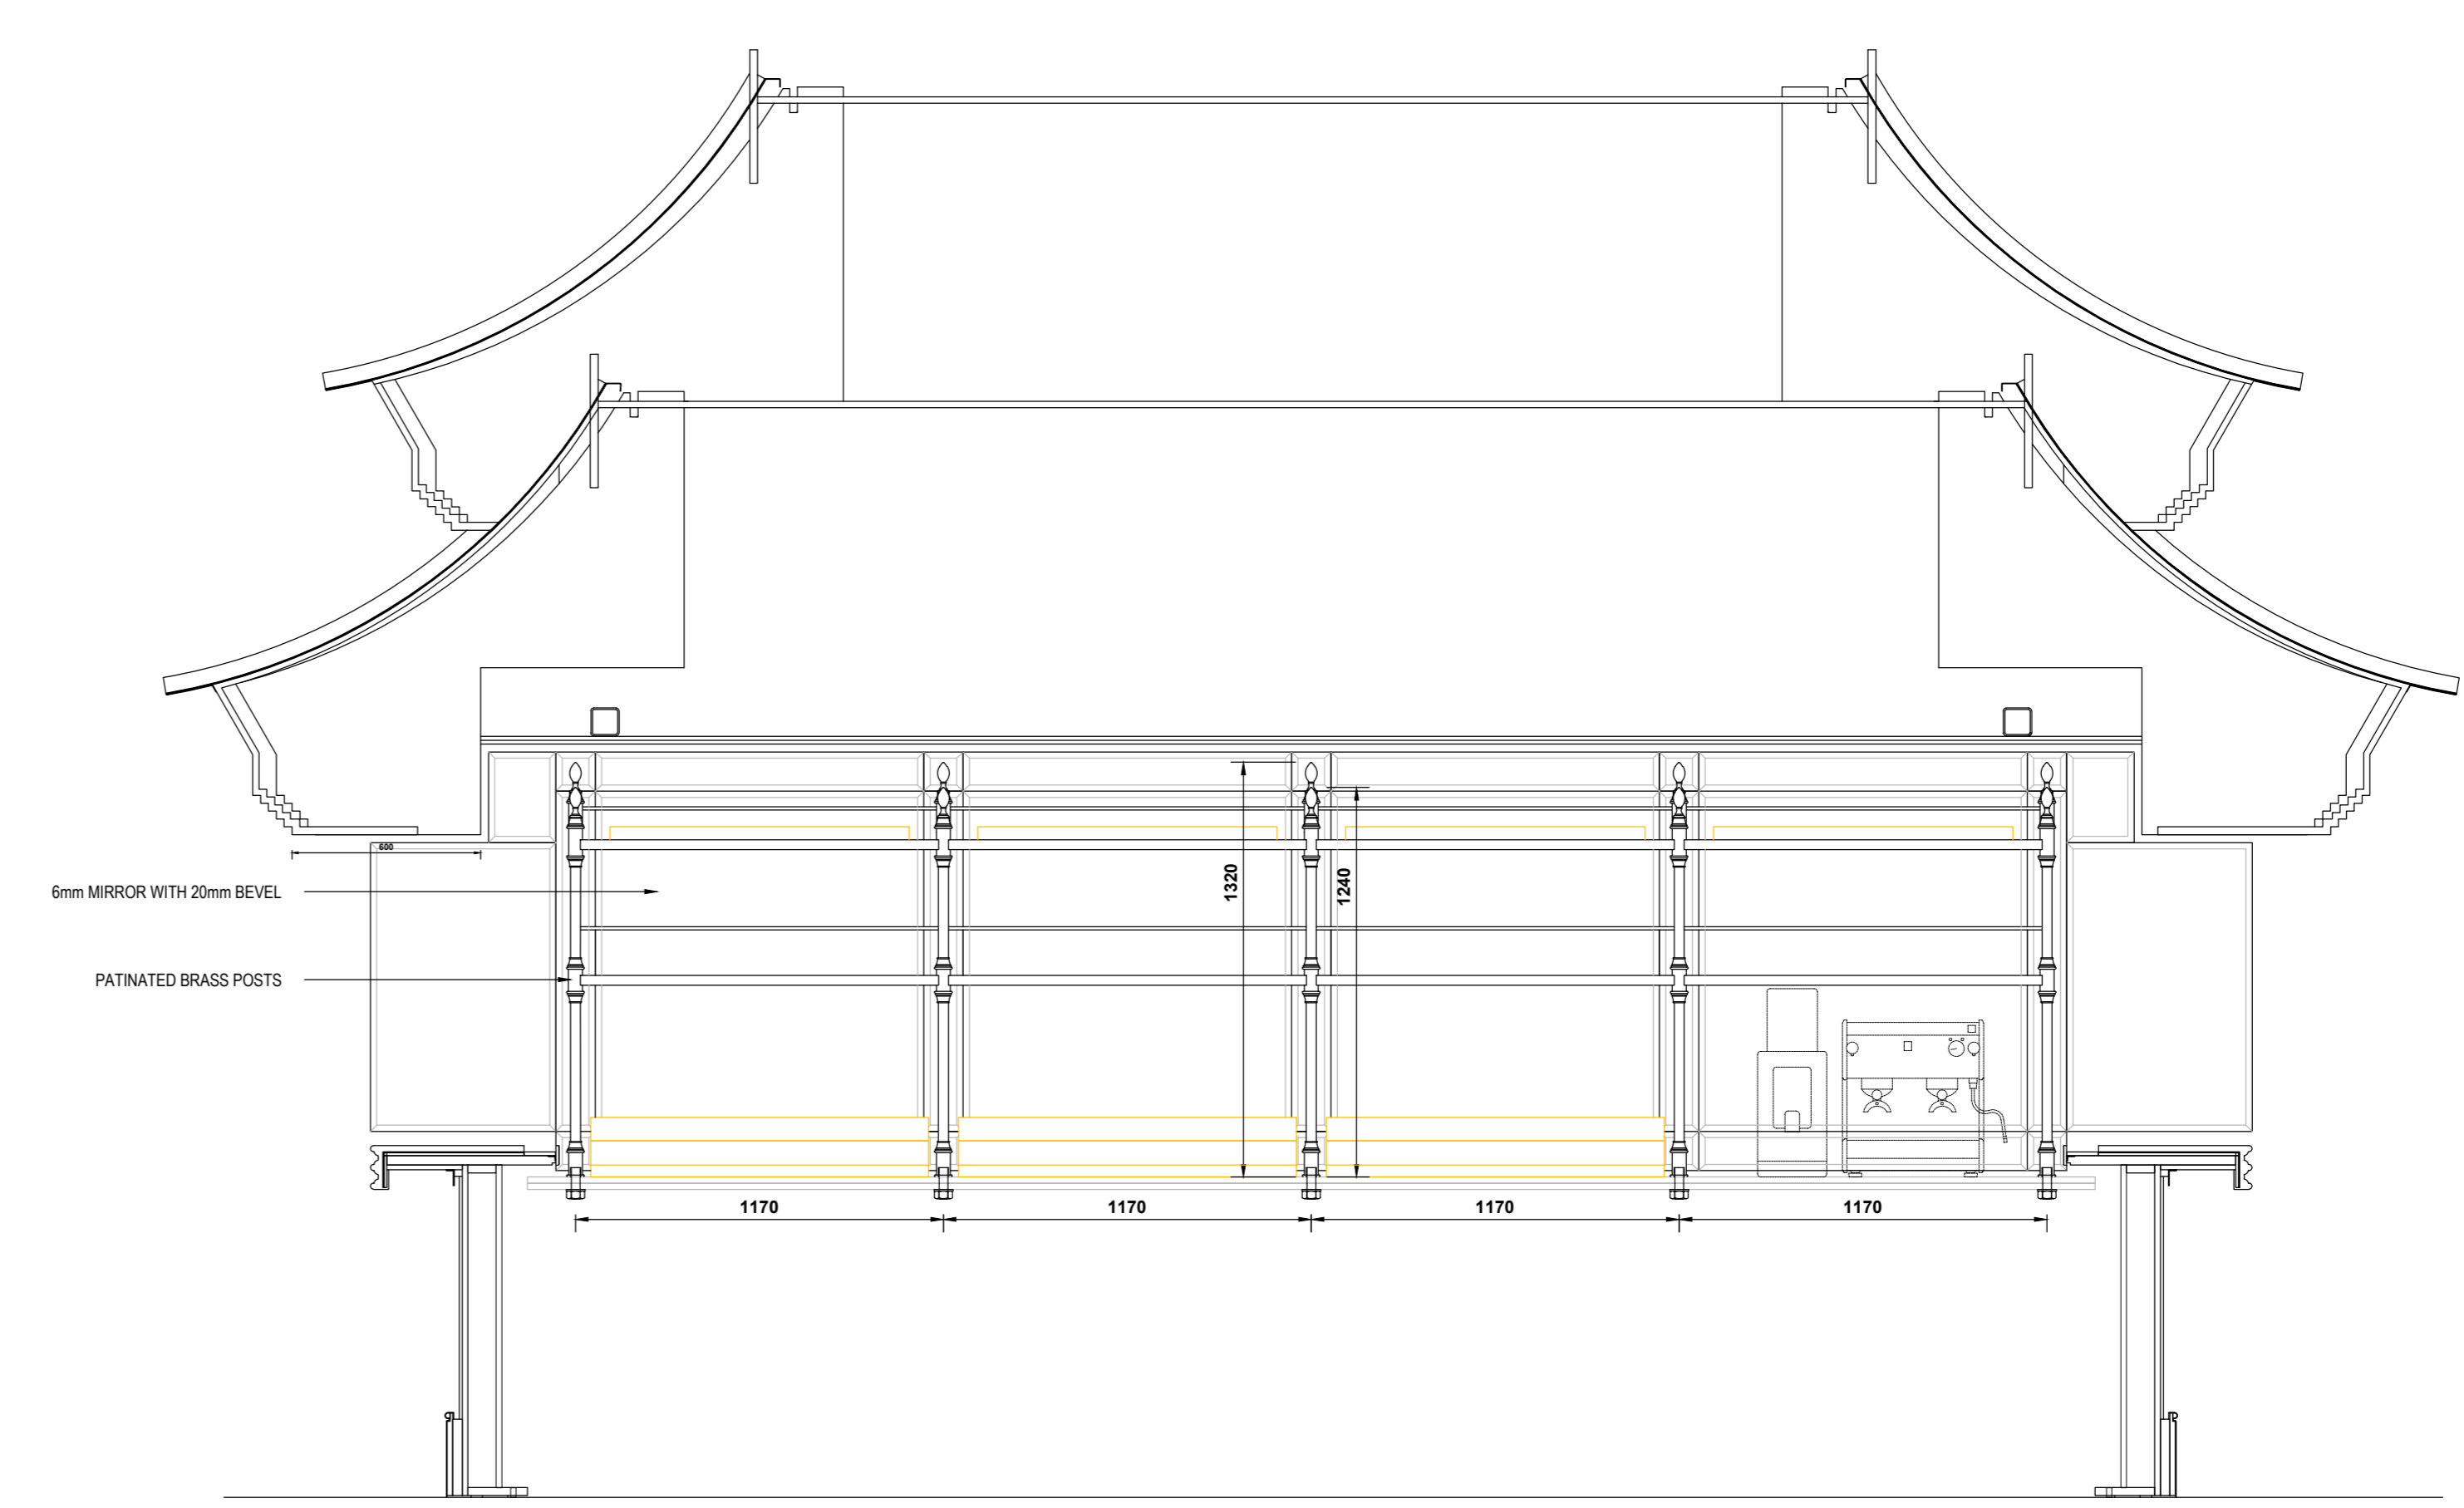

BACK BAR ELEVATION @ 1:20

GENERAL NOTES
 ALL DIMENSIONS TO BE CHECKED ON SITE PRIOR TO COMMENCEMENT OF WORKS - PLEASE REPORT ERRORS OR OMISSIONS TO THE ARCHITECT.
 THIS DRAWING HAS BEEN PRODUCED FOR THE PURPOSES OF PLANNING AND BUILDING REGULATIONS APPROVAL ONLY AND IS NOT INTENDED TO BE A FULL WORKING DRAWING.
 THIS DRAWING IS TO BE READ IN CONJUNCTION WITH ANY WRITTEN SPECIFICATIONS, SCHEDULES OF WORK AND STRUCTURAL ENGINEERS' DETAILS AS APPROPRIATE.
 THIS DRAWING IS THE COPYRIGHT OF PUMP HOUSE DESIGNS AND ANY FURTHER REPRODUCTION OF THE PLAN IS NOT PERMITTED WITHOUT OBTAINING PRIOR CONSENT.
 © CROWN COPYRIGHT - LICENCE NO. 10003227

PumpHouse DESIGNS
 Architectural & Interior Design Consultants
 Pump House Yard
 The Green
 Sidescombe
 East Sussex
 TN33 0GA
 info@pumphousedesigns.co.uk T: 01424 871120
 www.pumphousedesigns.co.uk

1	
2	
IVY ASIA BRIGHTON
 51 SHIP STREET
 BRIGHTON
 BN1 1AF
 PROPOSED DETAIL - BAR DETAIL - BACK BAR
 DRAWN BY - O TAYLOR
 DATE - JUNE 2021
 SCALE - 1:1/5/20 @ A0
 DRAWING No. 6990 / 904