

GENERAL NOTES


ALL DIMENSIONS TO BE CHECKED ON SITE PRIOR TO COMMENCEMENT OF WORKS - PLEASE REPORT ERRORS OR OMISSIONS TO THE ARCHITECT.

THIS DRAWING HAS BEEN PRODUCED FOR THE PURPOSES OF PLANNING AND BUILDING REGULATIONS APPROVALS ONLY AND IS NOT INTENDED TO BE A FULL WORKING DRAWING.

THIS DRAWING IS TO BE READ IN CONJUNCTION WITH ANY WRITTEN SPECIFICATIONS, SCHEDULES OF WORK AND STRUCTURAL ENGINEER'S DETAILS AS APPROPRIATE.

THIS DRAWING IS THE COPYRIGHT OF PUMP HOUSE DESIGNS AND ANY FURTHER REPRODUCTION OF THE PLAN IS NOT PERMITTED WITHOUT OBTAINING PRIOR CONSENT.


© CROWN COPYRIGHT - LICENCE NO. 100032237

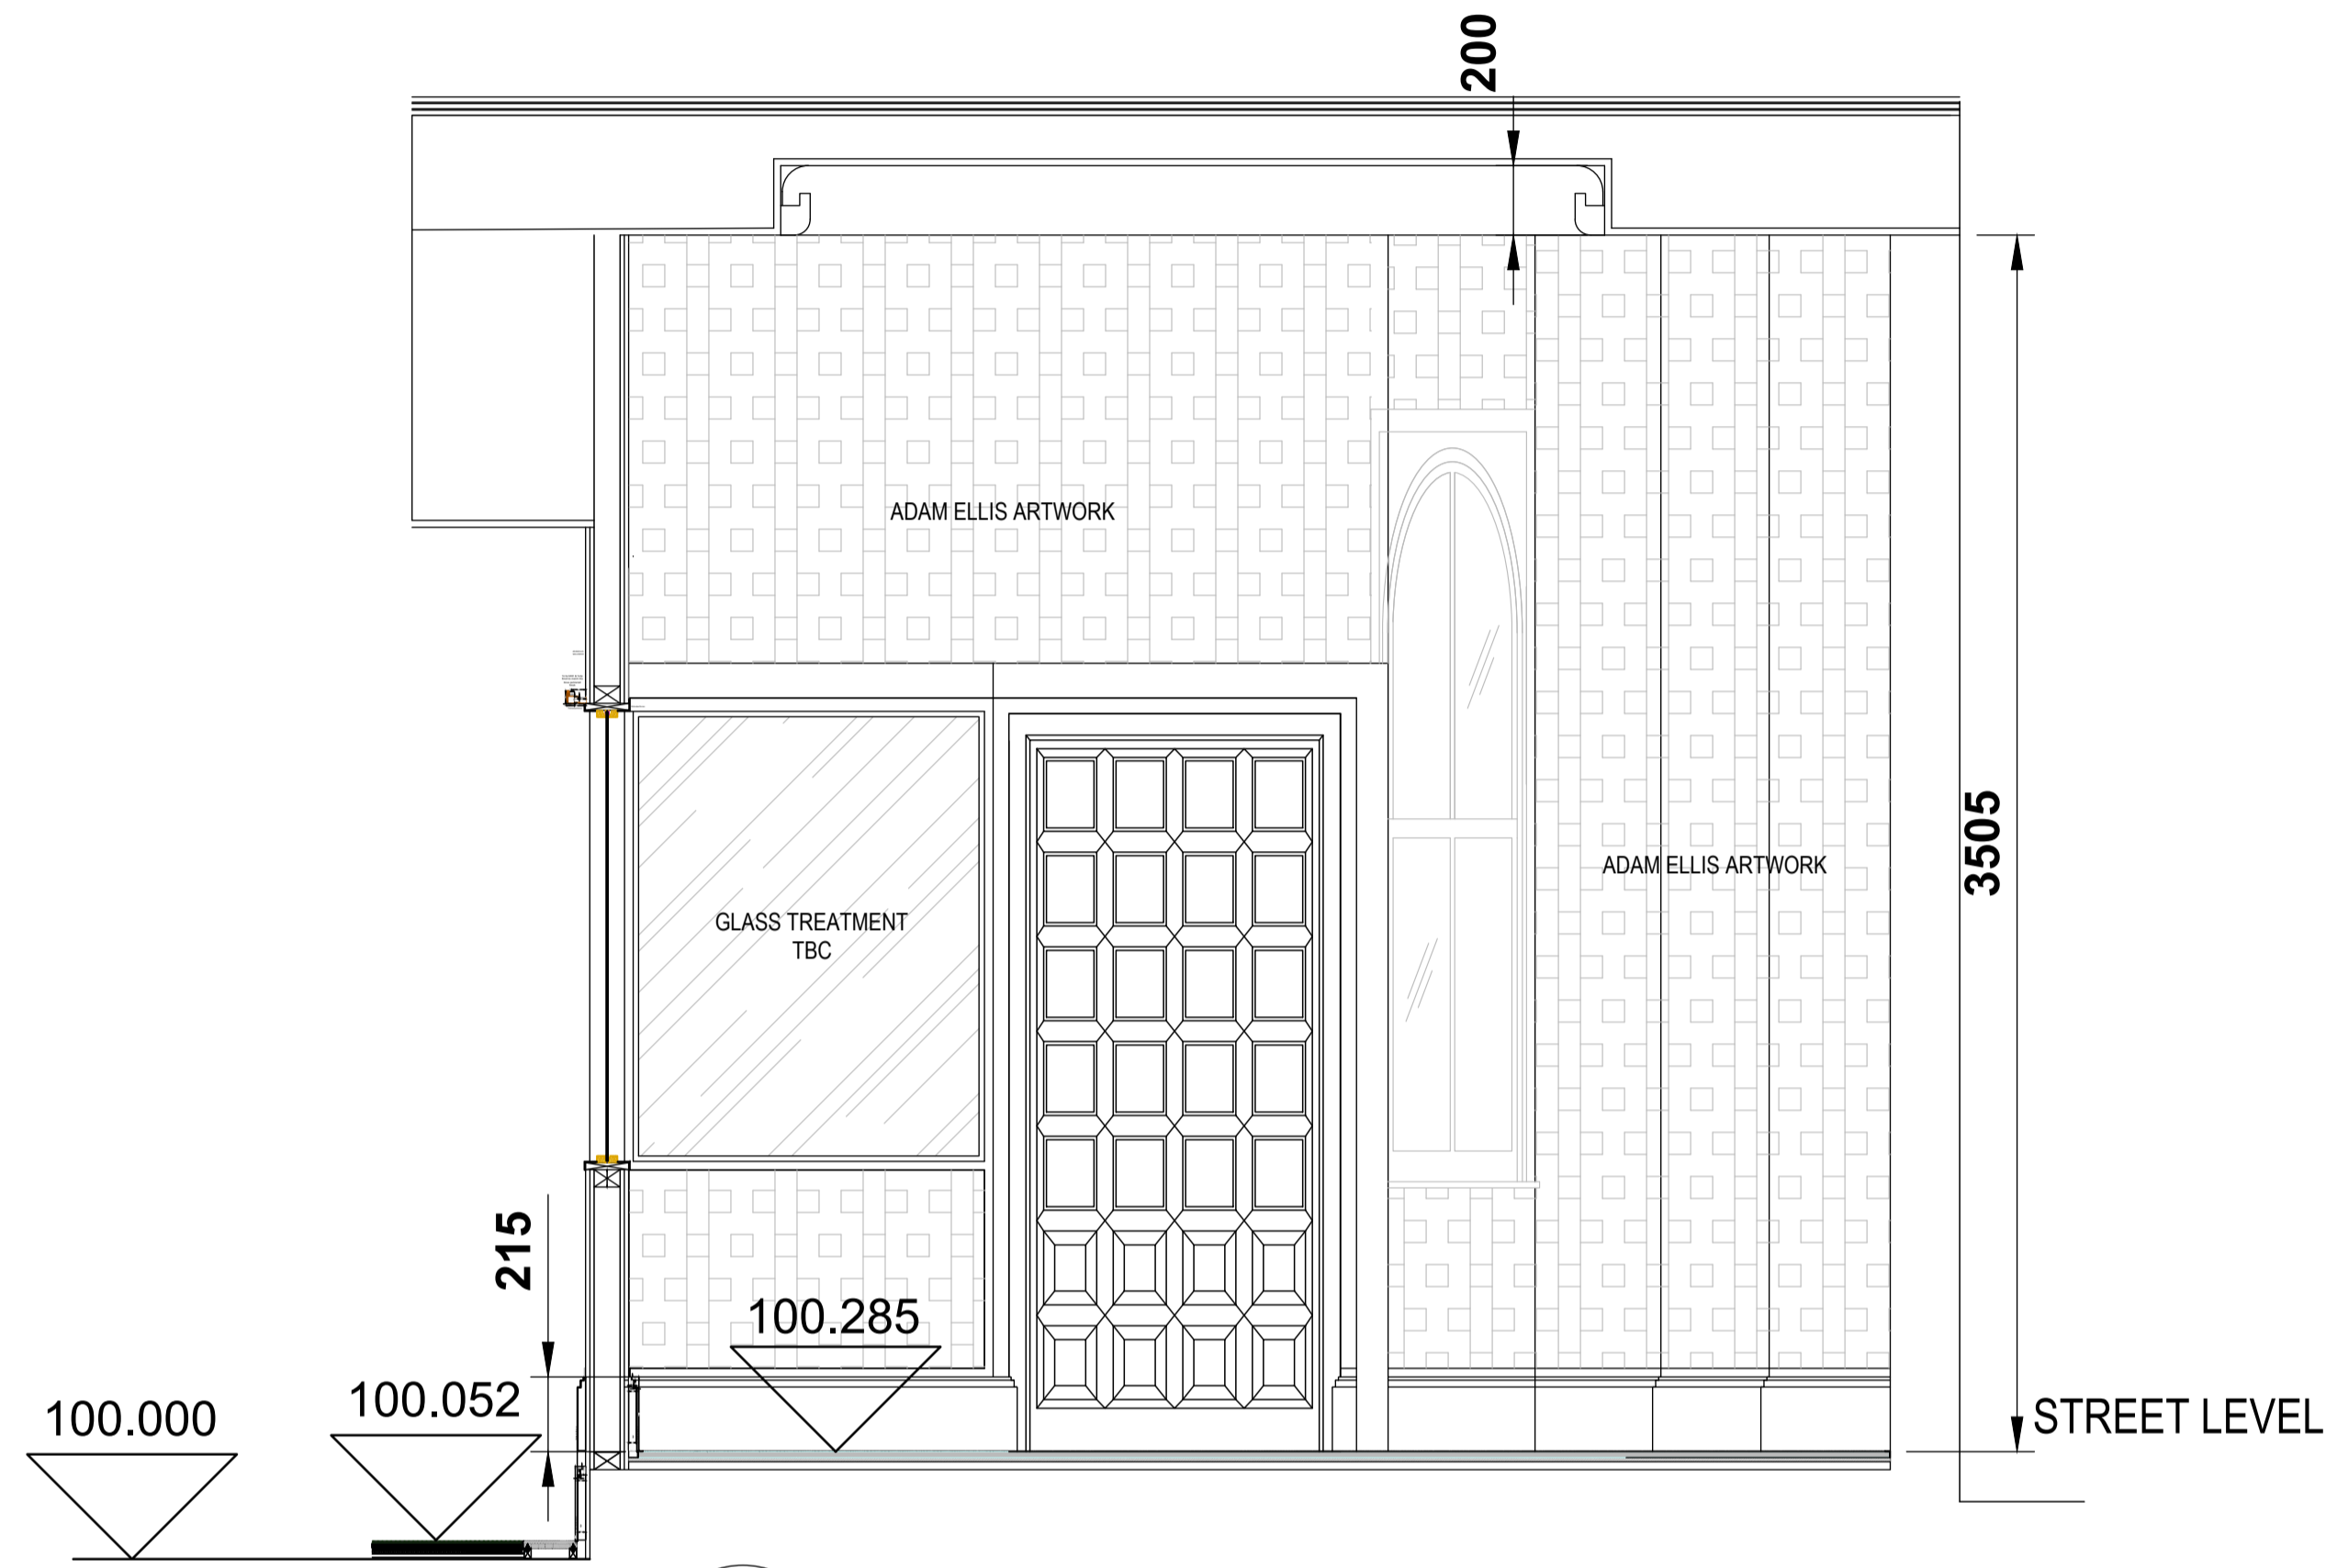

1 SECTION M-M
1:20 @ A1



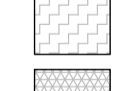
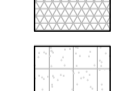



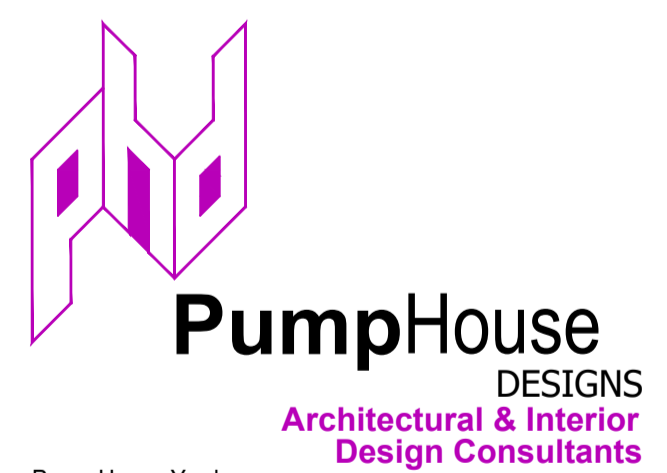
2 SECTION L-L
1:20 @ A1

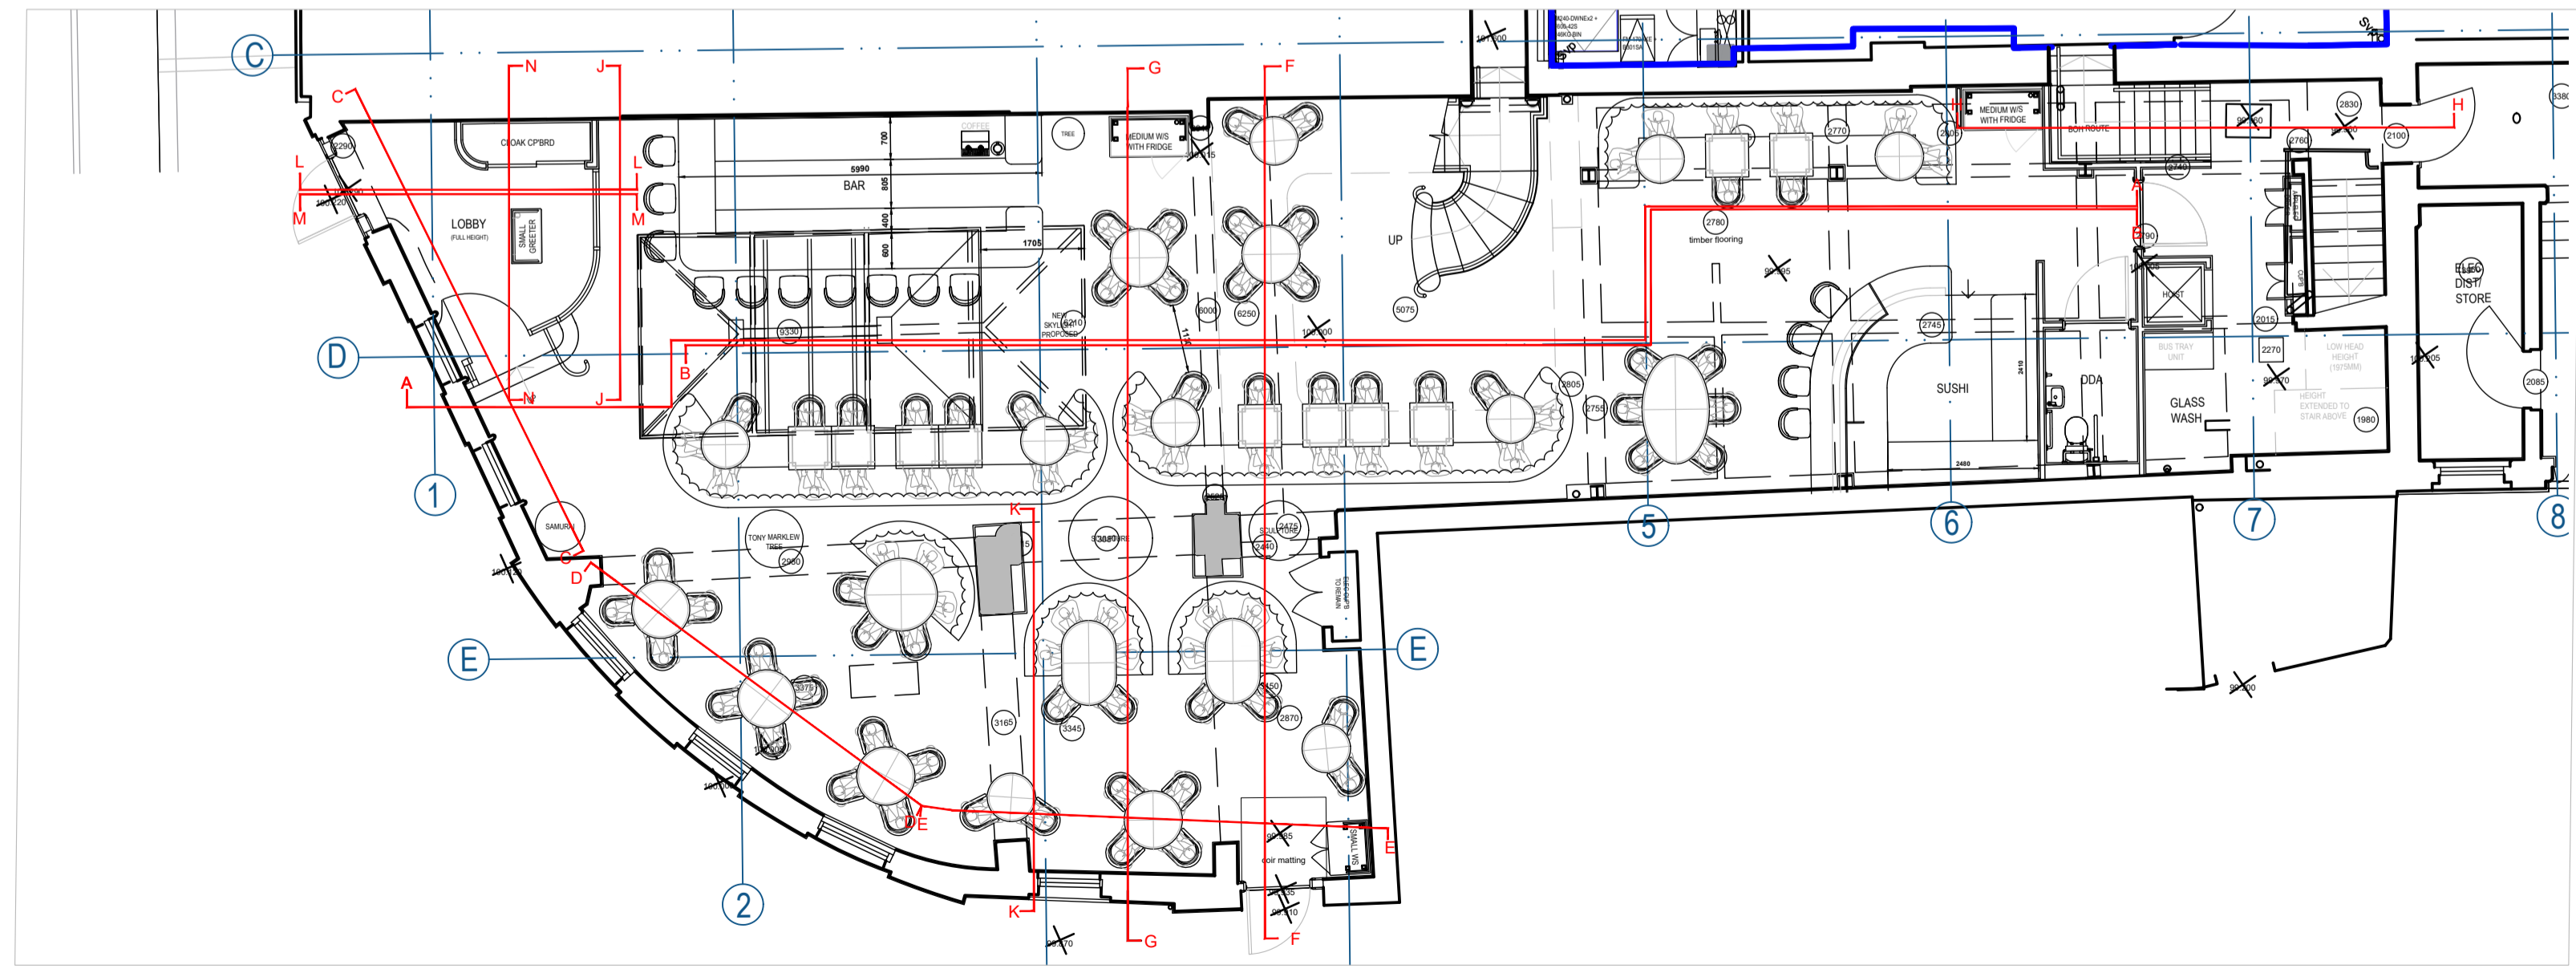


3 REFERENCE PLAN
1:100 @ A1

FINISHES LEGEND

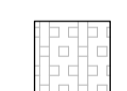-  ADAM ELLIS WALLPAPER / ARTWORK
-  MIRROR FINISH
-  HIGH LEVEL ADAM ELLIS WALL PAPER
-  PAUL CLIFFORD ARTWORK
-  COSMIC BLACK MARBLE TILES



Pump House Yard
The Green
Sedlescombe
East Sussex
TN33 0QA
info@pumphousedesigns.co.uk
www.pumphousedesigns.co.uk
T: 01424 871120

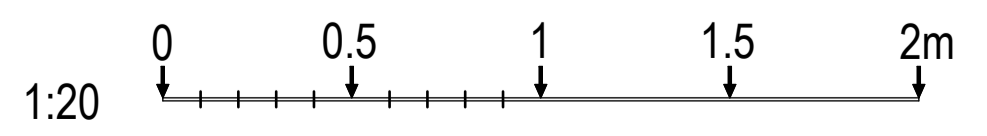

F			
E			
D			
C			
B			
A			
IVY ASIA BRIGHTON			
51 SHIP STREET			
BRIGHTON			
BN1 1AF			
PROPOSED INTERNAL ELEVATIONS - LOBBY 1/2			
DRAWN BY - L KATZ			
DATE - JUNE 2021			
SCALE - 1:20 @ A1			
DRAWING No. 6990 / 222			