


Site Location Plan 1:1250

0m 10m 20m 30m 40m 50m
1:1250

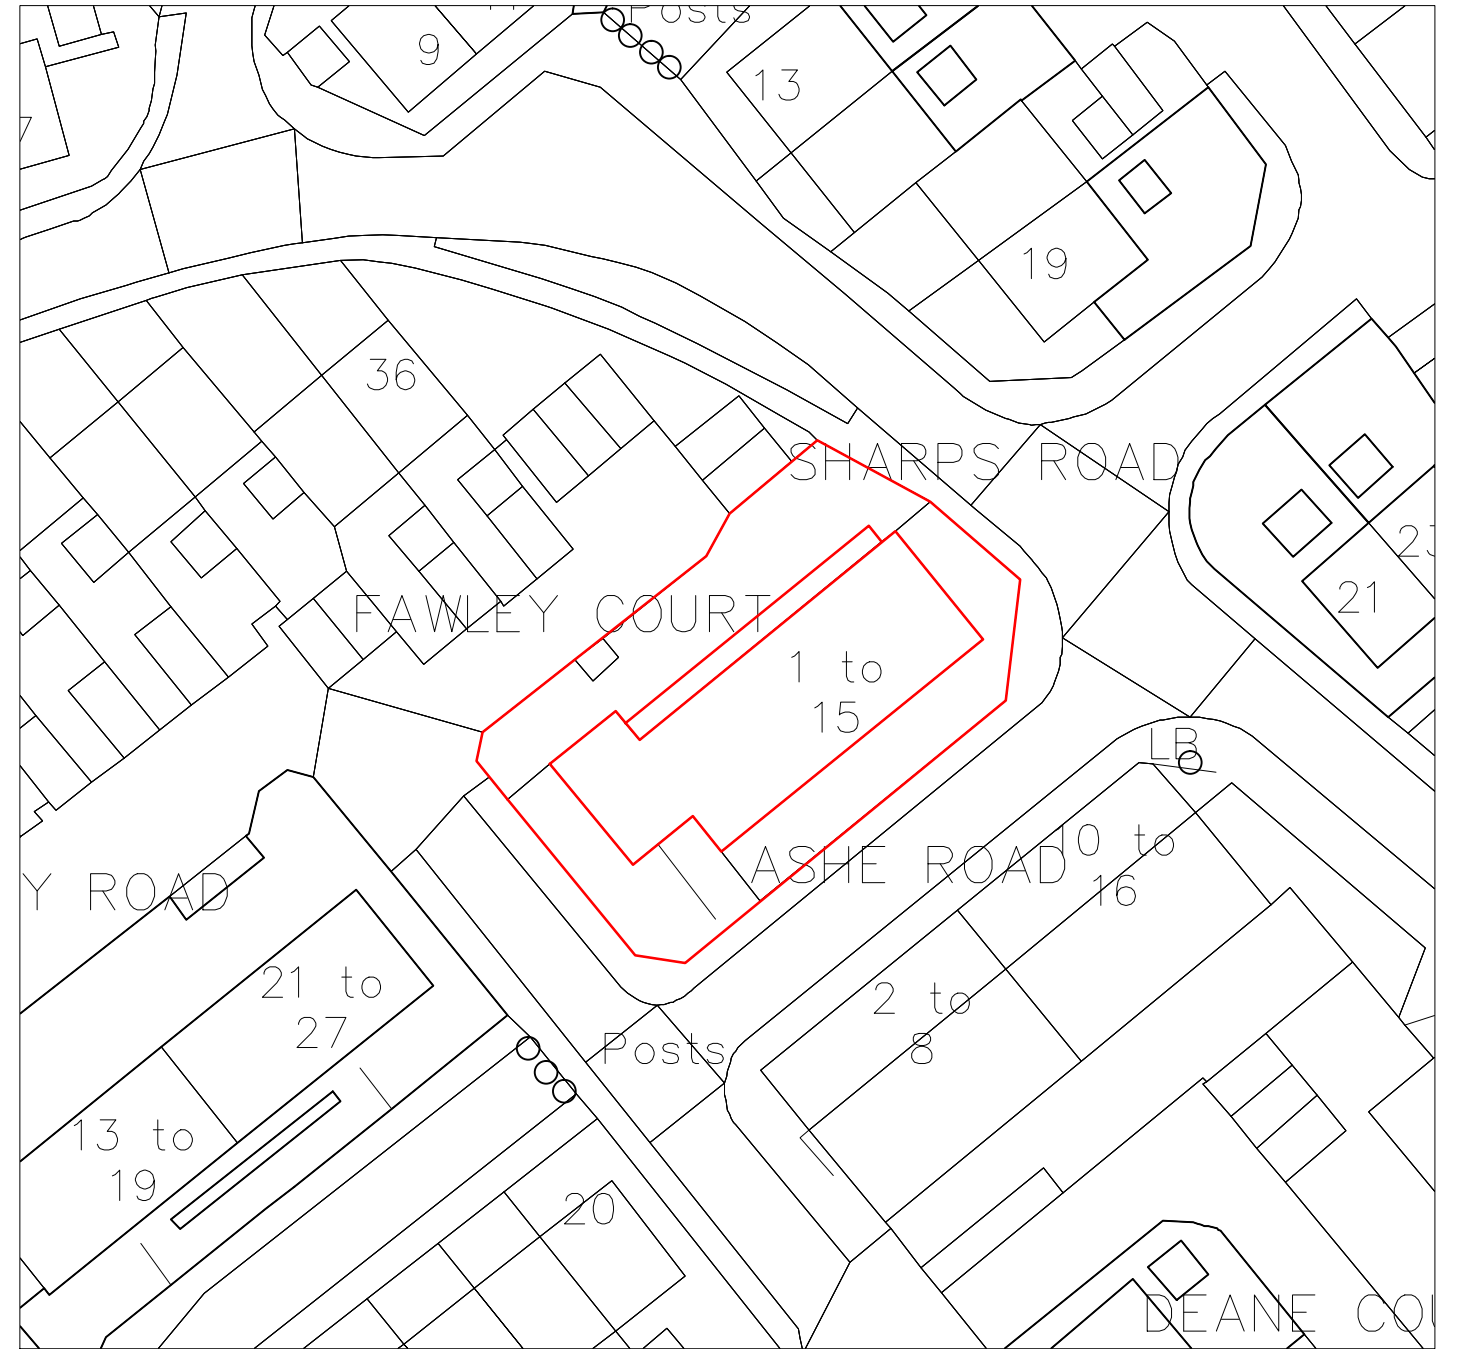

Block Plan 1:500



PROJECT TITLE:
Ashe Road Blocks Window
Replacement

DRAWING TITLE:
Location and Block Plan

DECEMBER-2017

Drawn by: GTJ

Date: 06/12/17

DWG No. PLAN AR01

REV No. -

A3 - 1:500 / 1:1250

OS Licence No.: 100019671

REVISIONS: