



Site Location Plan 1:1250

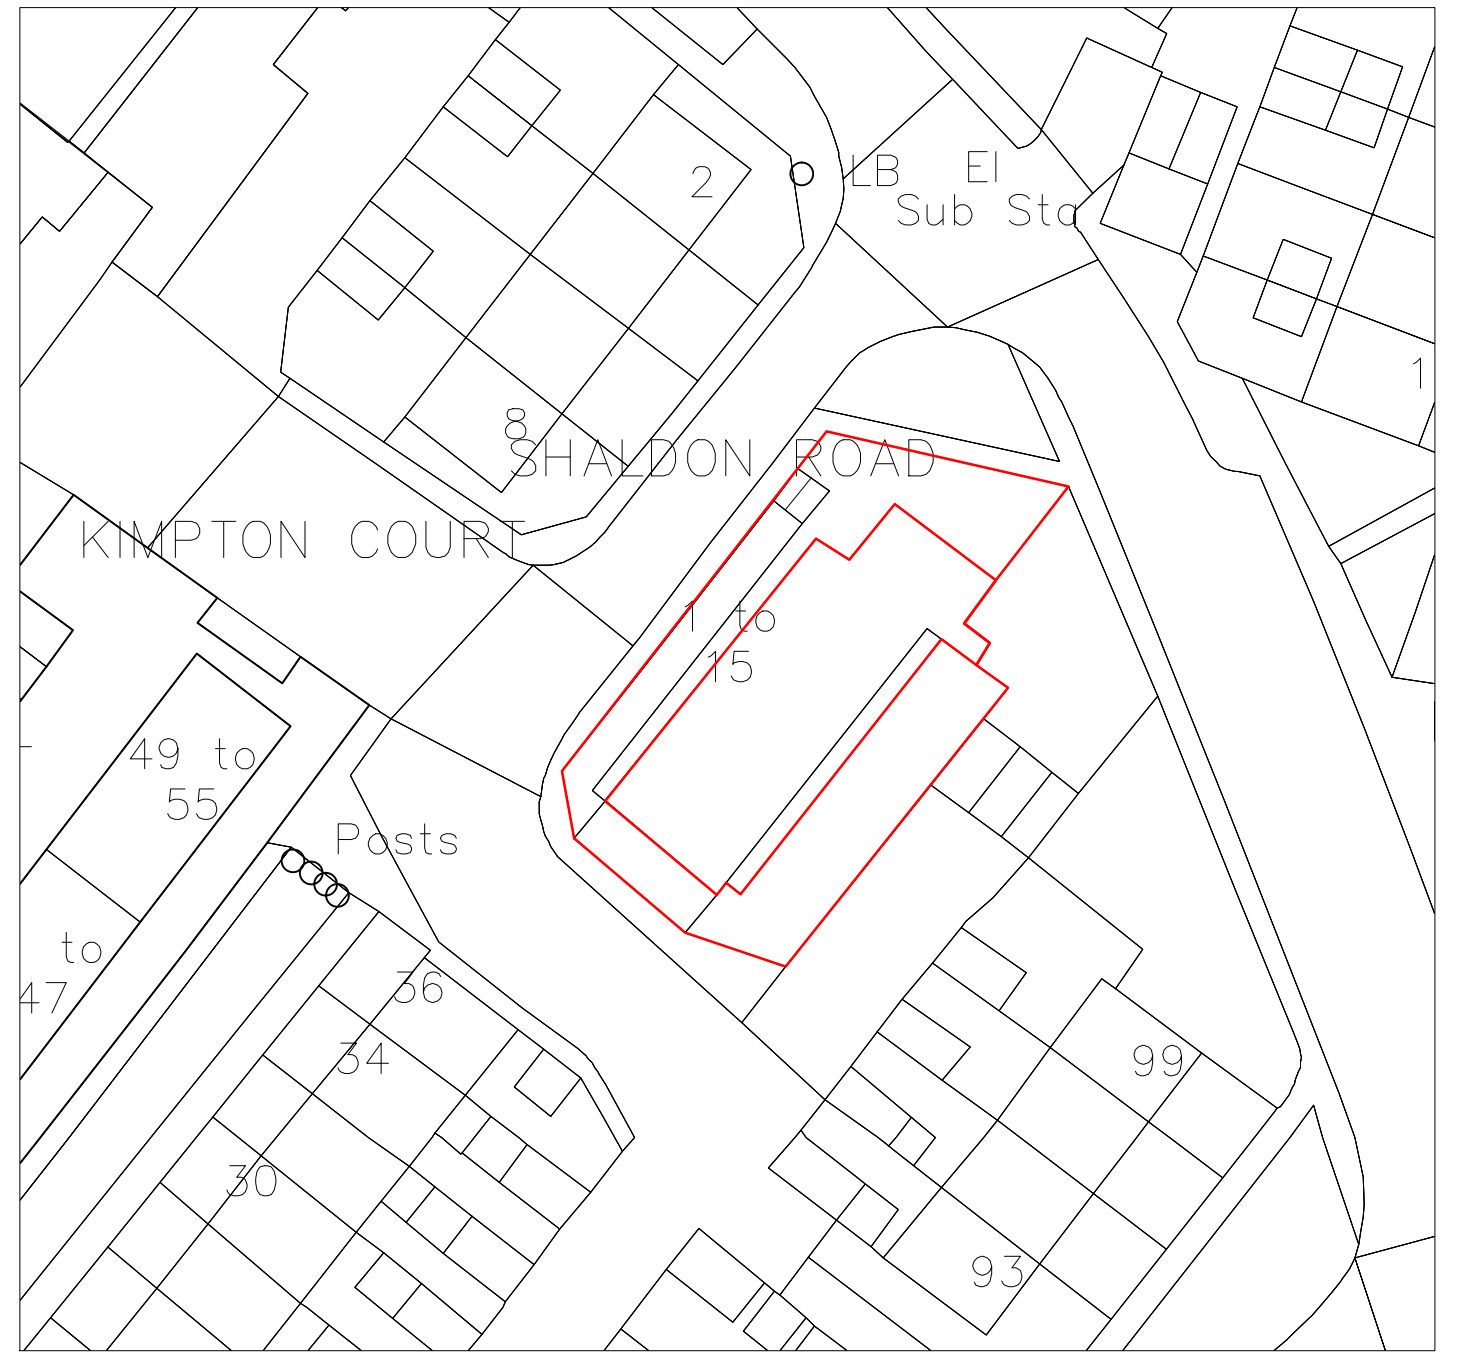

Block Plan 1:500

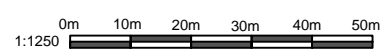

PROJECT TITLE:  
Ashe Road Blocks Window  
Replacement

DRAWING TITLE:  
Location and Block Plan

DECEMBER-2017 Drawn by: GTJ  
Date:06/12/17 DWG No. PLAN AR01  
REV No. -

A3 - 1:500 / 1:1250

OS Licence No.: 100019671

REVISIONS: