



1:1250 0 10 20 30 40 50 60 70 80 90 100 metres

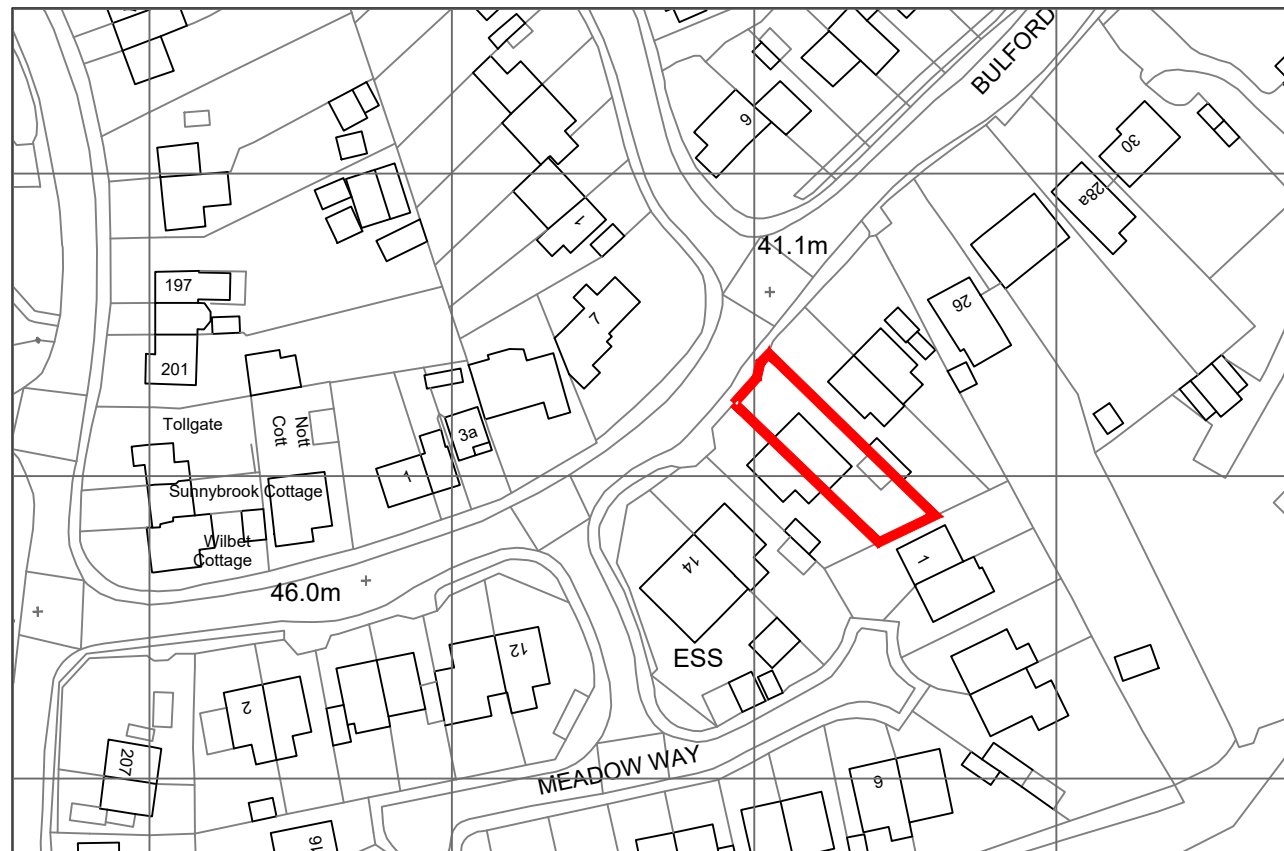

Location Plan - Scale 1:1250

1:500 0 5 10 20 30 40 50 metres

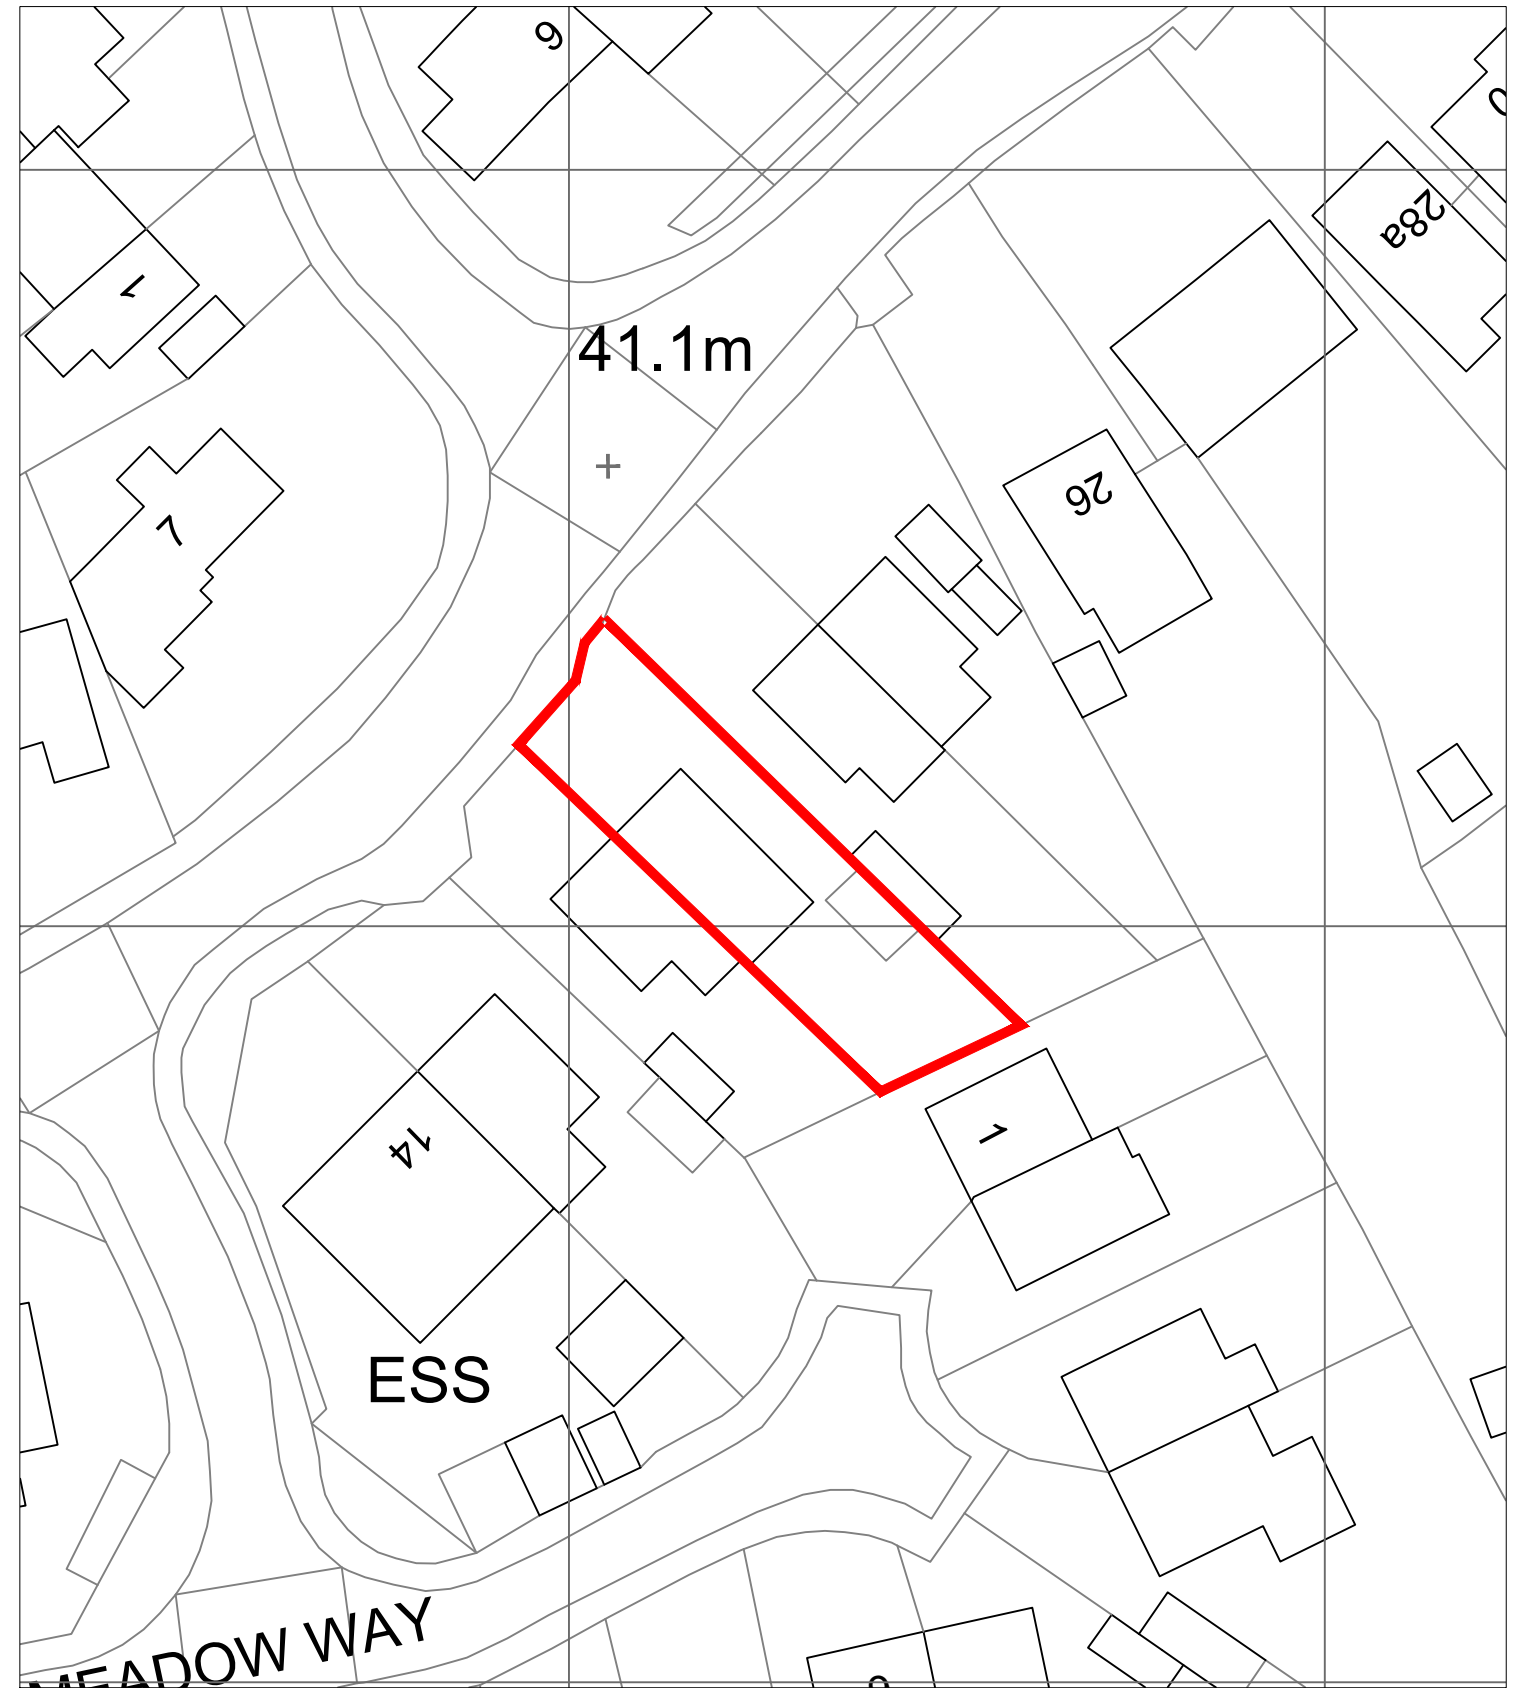

Block Plan - Scale 1:500