


© This drawing is copyright and should not be reproduced in whole or in part without the written permission of Edward Parsley Associates

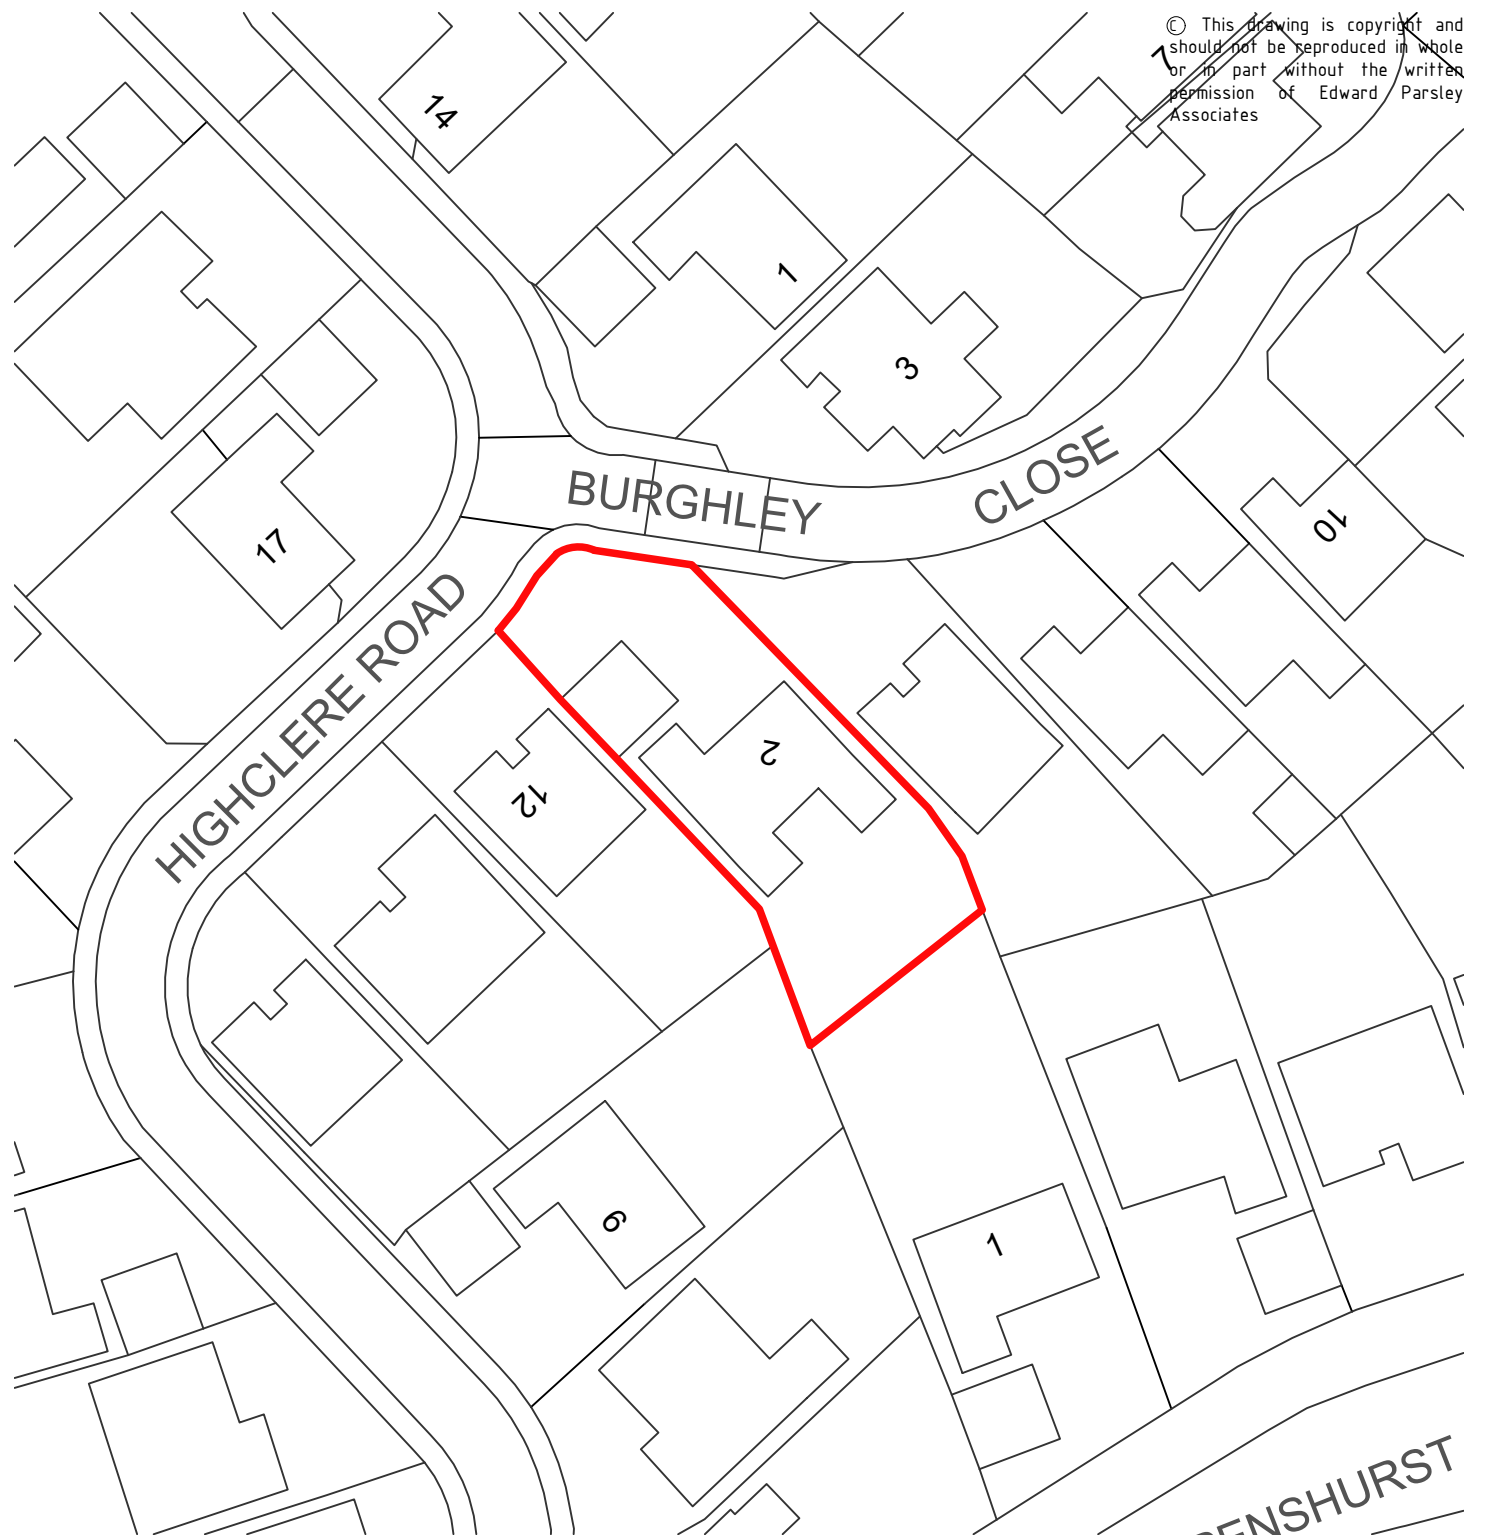

Location Plan 1:1250

Scale at 1-125



Block Plan 1:1250


Scale at 1-50



2, Burghley Close, Great Notley
Braintree, CM77 7WY

Proposed Rear Extension & Internal Alterations

Location & Block Plan

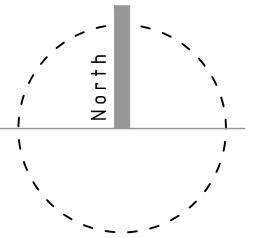

Revisions

EPA Architecture Structural Engineering	WEST END BARN, THE STREET, RAYNE, BRAintree, ESSEX, CM77 6RY 01376 349929 info@epadesign.co.uk www.epadesign.co.uk	Drawn TH	Project Drg 13371 01
		Date July 2021	
		Scale - Paper 1:1250 & 1:500	
		Revision -	