


© This drawing is copyright and should not be reproduced in whole or in part without the written permission of Edward Parfitt Associates

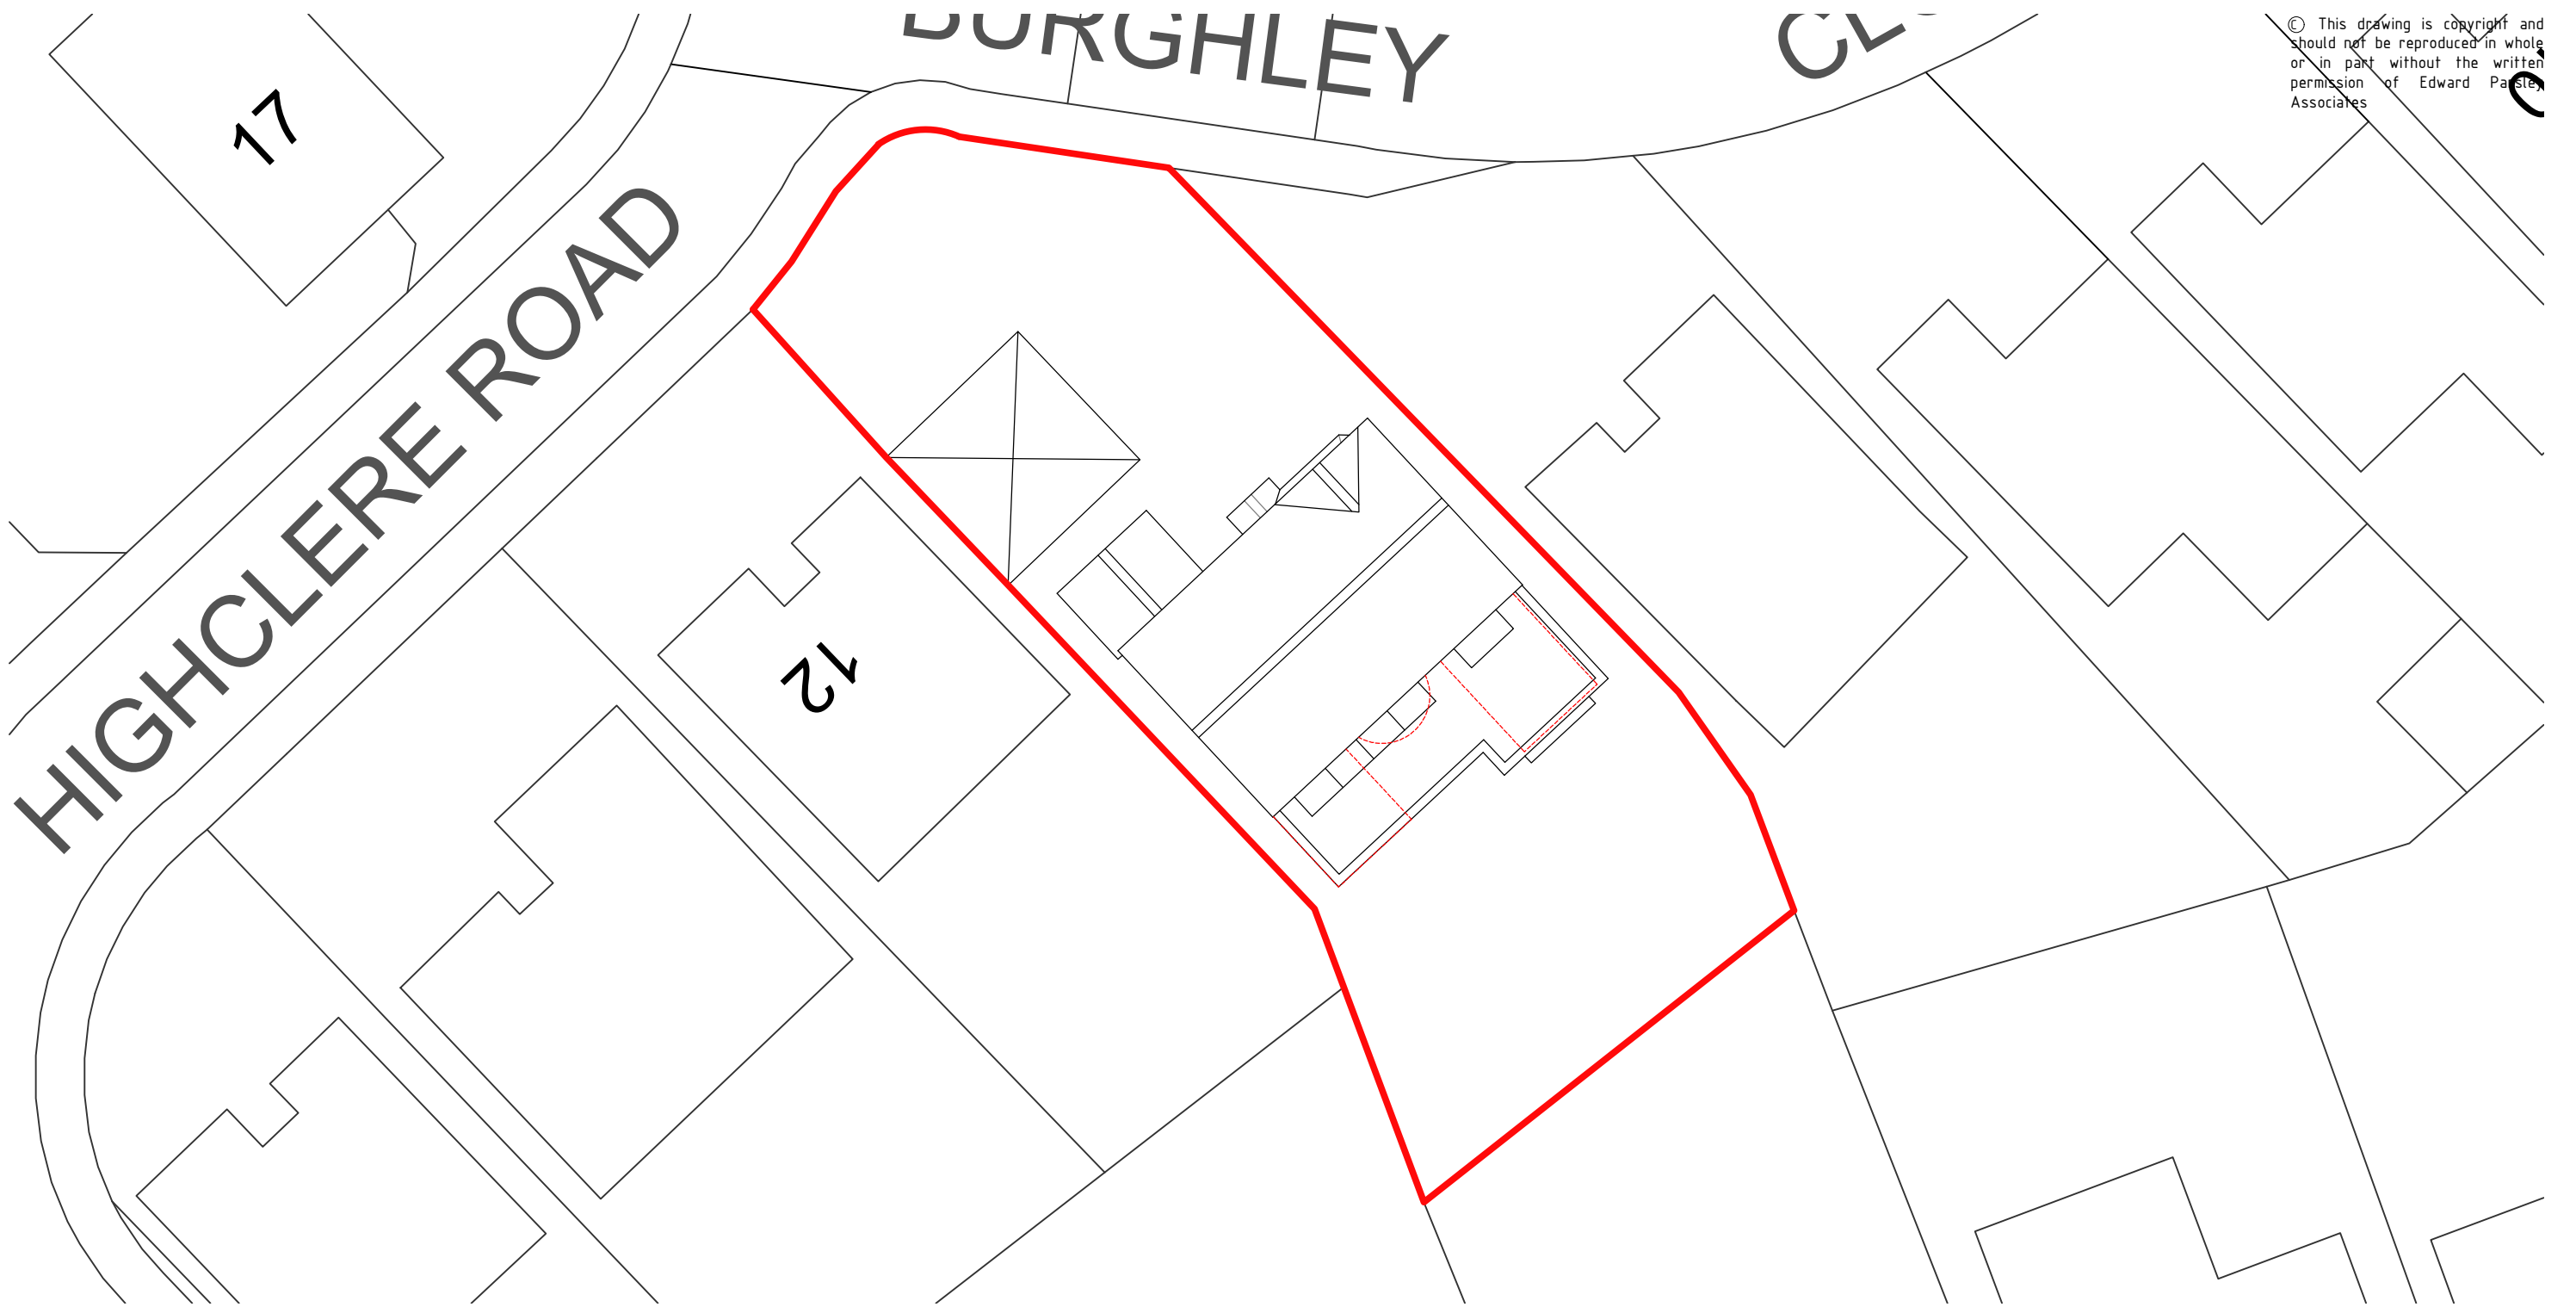

Proposed Block Plan 1:200

Scale at 1-20




----- Demolitions shown thus

2, Burghley Close, Great Notley
Braintree, CM77 7WY

Proposed Rear Extension & Internal Alterations

Proposed Block Plan

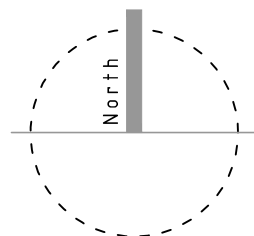

Revisions

A - Amended at request of planning officer - Sep 2021

EPA Architecture Structural Engineering	WEST END BARN, THE STREET, RAYNE, BRAintree, ESSEX, CM77 6RY 01376 349929 info@epadesign.co.uk www.epadesign.co.uk	Drawn TH	Project 13371 06
		Date July 2021	
		Scale - Paper 1:200	
		Revision A	