


proposed

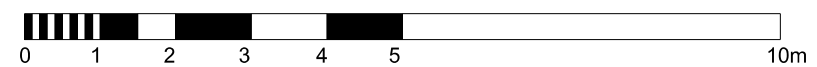

Mark	Revision	Date
------	----------	------

**dam architects** +  
 architecture + design + interiors + masterplanning + feasibility

13 Bellshaugh Place  
 Kelvinside  
 Glasgow G12 0PF  
 t/f 0141 339 2244

Client  
 Sean and Diane Connor

Project  
 5 Criffell Gardens  
 Glasgow

Drawing  
 Gable elevation as proposed

Scale 1:100 (A3)

Project No. 0392	Drawing No. AL(0)110	Rev.
---------------------	-------------------------	------

Created	•	Status
Date	•	
Checked	•	