



© Copyright dam architects
 Figured dimensions only are to be taken from this drawing. All dimensions are to be checked on site before any work is put in hand. If in doubt, ask.

Useable private garden area 117m²

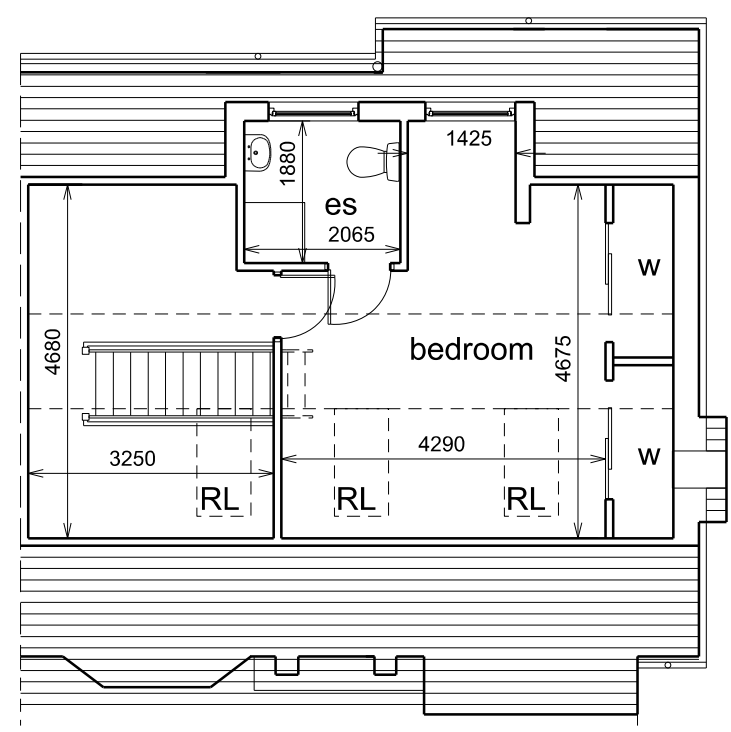

UPPER PLAN

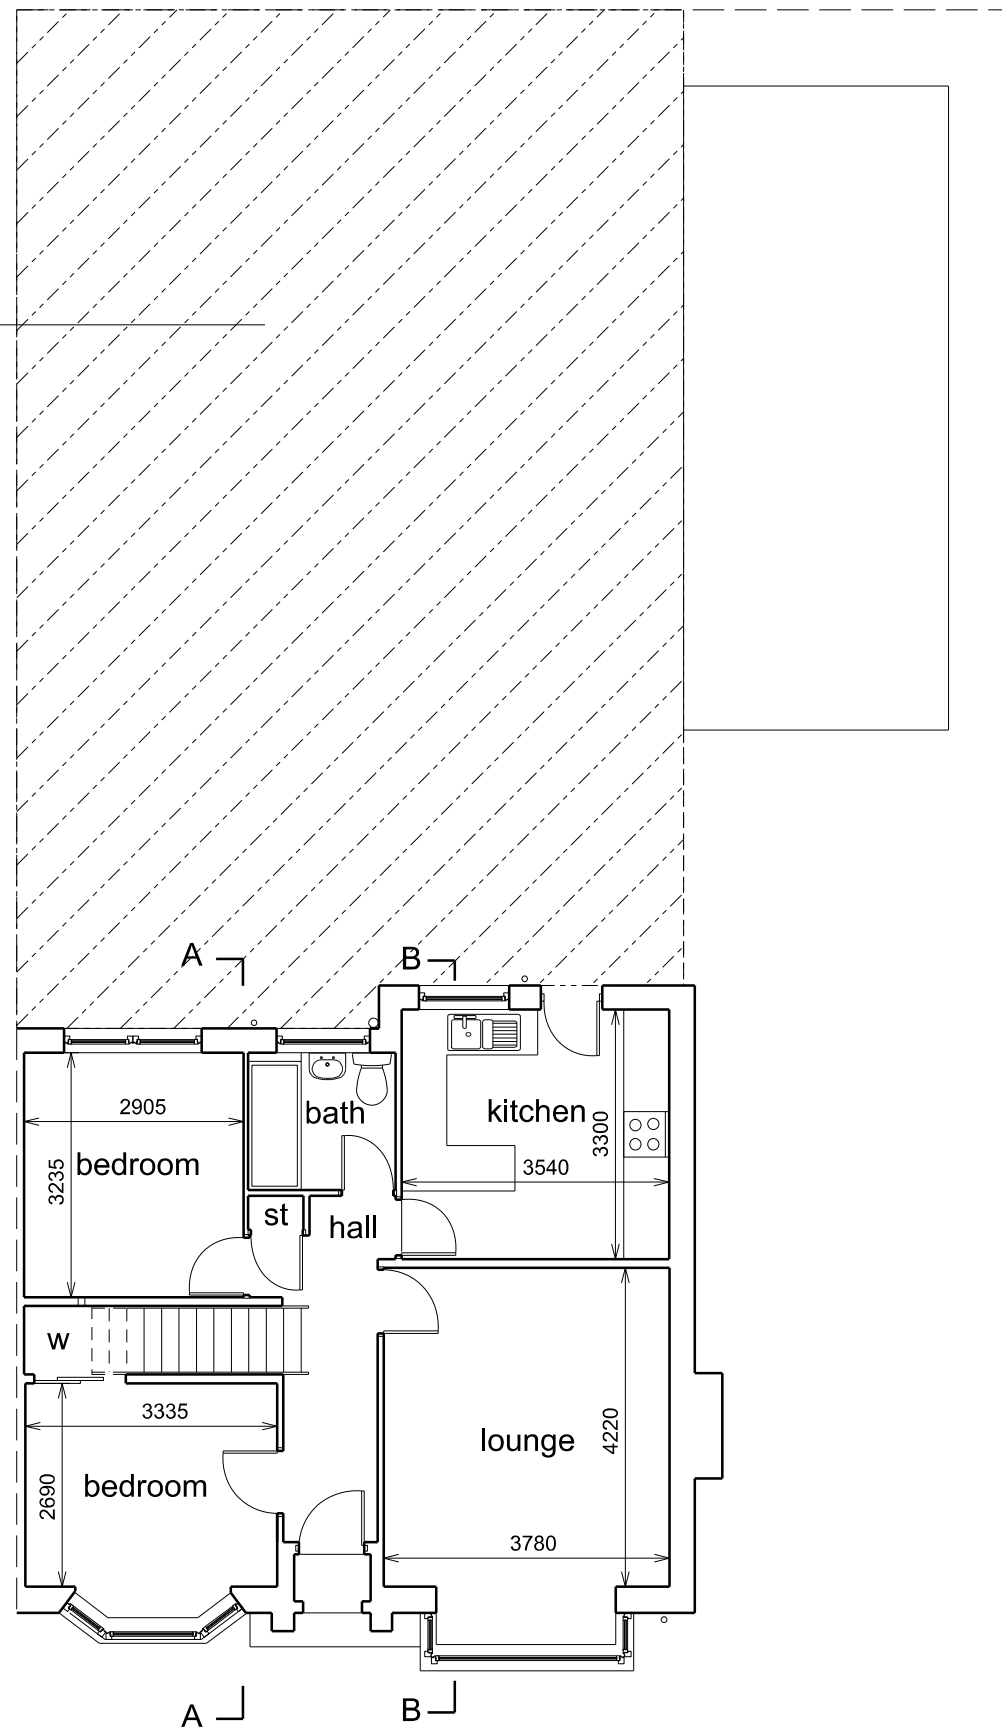

GROUND PLAN



existing

Mark	Revision	Date
dam architects + architecture + design + interiors + masterplanning + feasibility		
13 Bellshaugh Place Kelvinside Glasgow G12 0PF t/f 0141 339 2244		
Client Sean and Diane Connor		
Project 5 Criffell Gardens Glasgow		
Drawing plans as existing		
Scale 1:100 (A3)		
Project No. 0392	Drawing No. AL(0)002	Rev. A
Created	•	Status
Date	•	
Checked	•	