
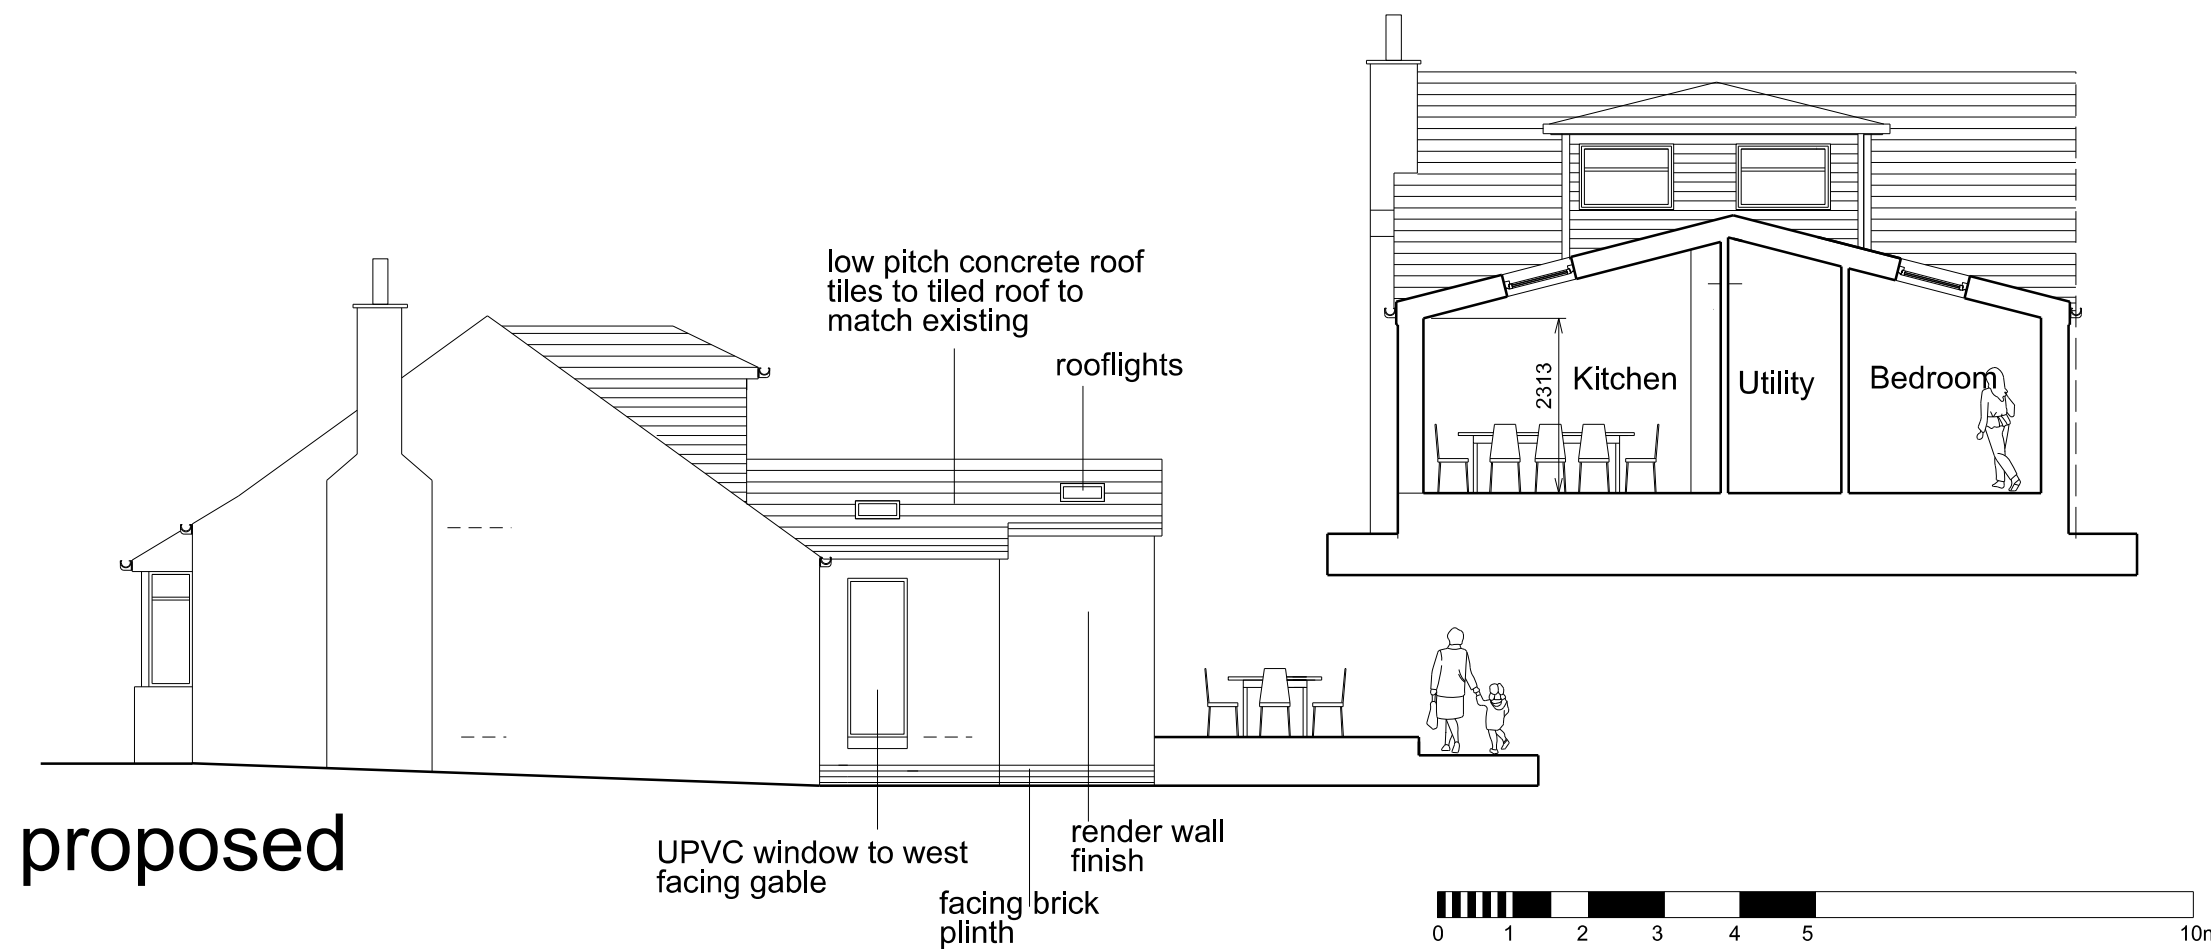


© Copyright dam architects
 Figured dimensions only are to be taken from this drawing. All dimensions are to be checked on site before any work is put in hand.
 If in doubt, ask.

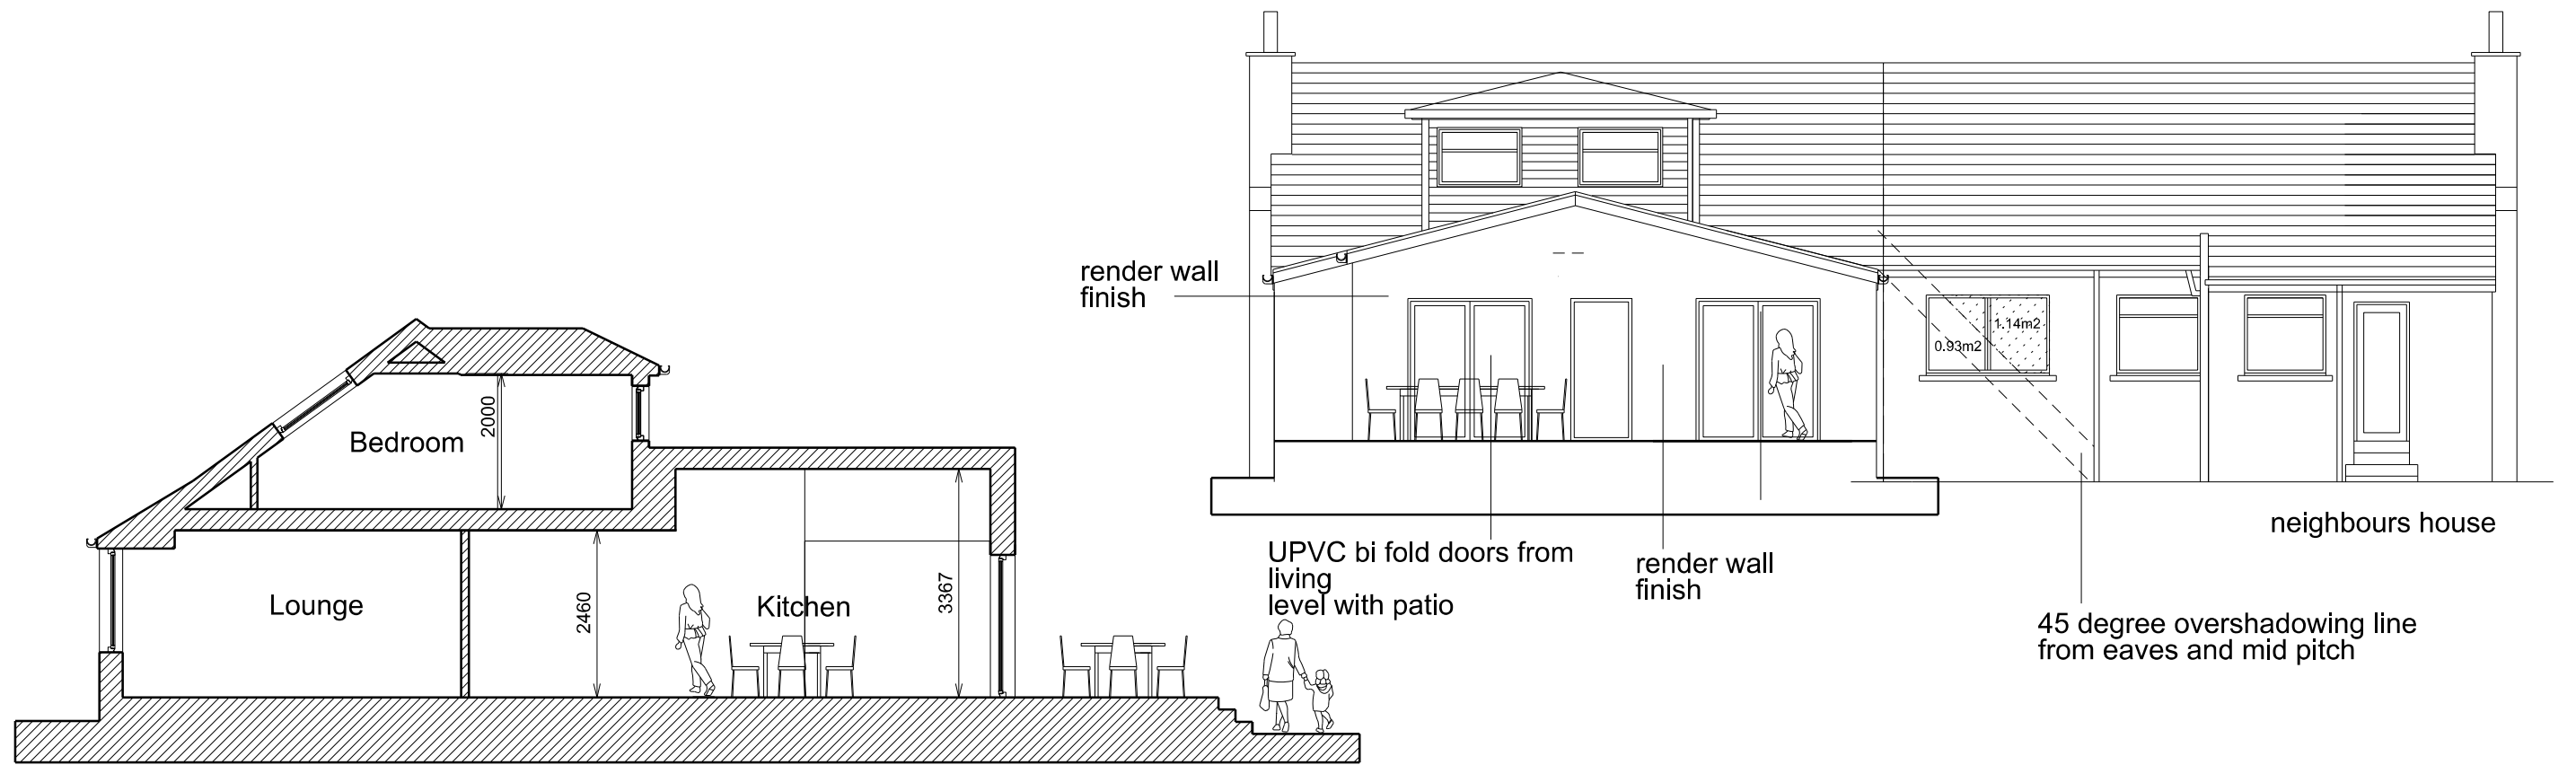

proposed

Mark	Revision	Date
dam architects +		
architecture + design + interiors + masterplanning + feasibility		
13 Bellshaugh Place Kelvinside Glasgow G12 0PF t/f 0141 339 2244		
Client Sean and Diane Connor		
Project 5 Criffell Gardens Glasgow		
Drawing Elevations as proposed option D		
Scale 1:100 (A3)		
Project No. 0392	Drawing No. AL(0)109	Rev. E
Created	Date	Checked
•	•	•
Status		