



© Copyright dam architects
 Figured dimensions only are to be taken from this drawing. All dimensions are to be checked on site before any work is put in hand. If in doubt, ask.

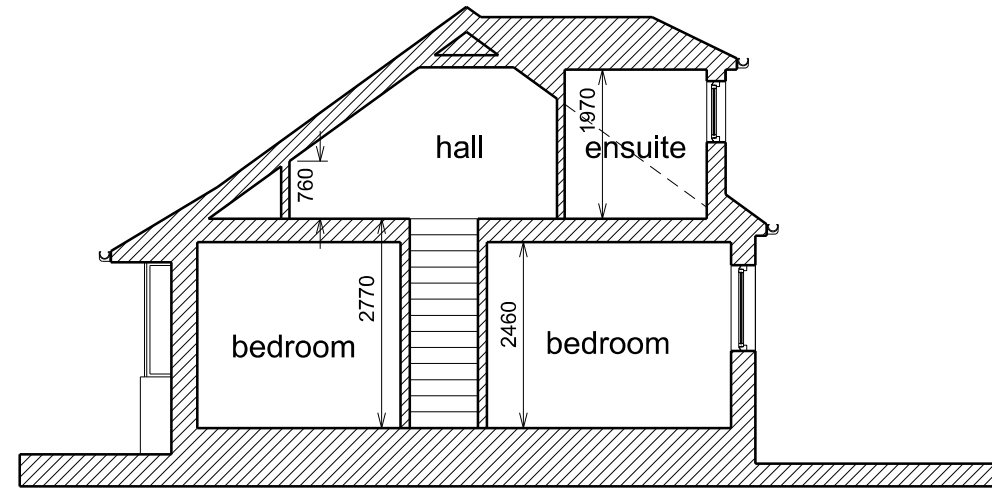

SECTION AA

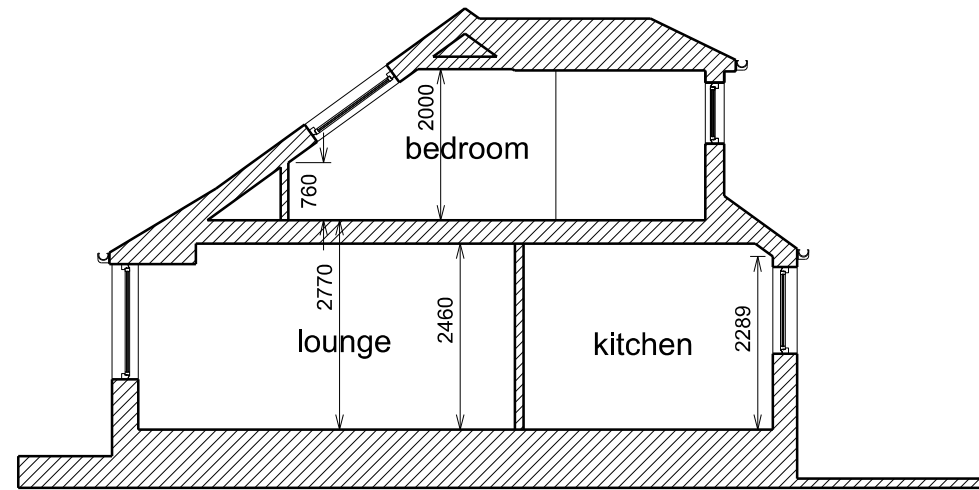

SECTION BB

existing



Mark	Revision	Date
------	----------	------

dam architects +
 architecture + design + interiors + masterplanning + feasibility

13 Bellshaugh Place
 Kelvinside
 Glasgow G12 0PF
 t/f 0141 339 2244

Client
 Sean and Diane Connor

Project
 5 Criffell Gardens
 Glasgow

Drawing
 sections
 as existing

Scale 1:100 (A3)

Project No. 0392 Drawing No. AL(0)003 Rev.

Created • Date • Checked • Status