


THIS DRAWING IS COPYRIGHT ©				
DO NOT SCALE FROM THIS DRAWING. USE FIGURED DIMENSIONS ONLY. ALL DIMENSIONS TO BE CHECKED ON SITE BEFORE WORK COMMENCES. DISCREPANCIES TO BE REPORTED TO EMA.				
ORDNANCE SURVEY CROWN COPYRIGHT ©, ALL RIGHTS RESERVED. LICENCE NUMBER 100022432.				
REVISIONS				
REV	DESCRIPTION	DESIGN	CHECK	DATE
A	REVISED TO SUIT TOPO SURVEY	PC	PC	21/08/15

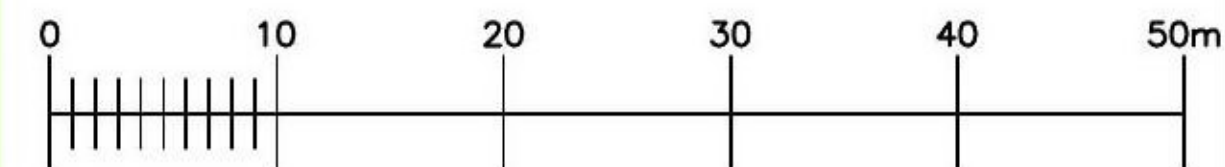

NORTH



LEGEND:

 NEW FLOOR SPACE  
SHADED THUS

 APPLICATION  
BOUNDARY

 TREES/FOLIAGE TO BE  
REMOVED

**ema**  
ARCHITECTURE + DESIGN

Craig Smith Trust  
ALTERATIONS & EXTENSION  
23 CRAIGSHEEN AVENUE  
CARMUNNOCK

SITE LAYOUT PLAN

SCALE 1:500	DATE 05.08.15	PROJECT TYPE PRIVATE	SHEET NO. 1 / 1
-------------	---------------	----------------------	-----------------

15067(PL)001-A

PLANNING	DETAIL DESIGN
FILE REFERENCE	FILE REFERENCE
15067(PL)001	15067(PL)001