




north west facing elevation (1:50)

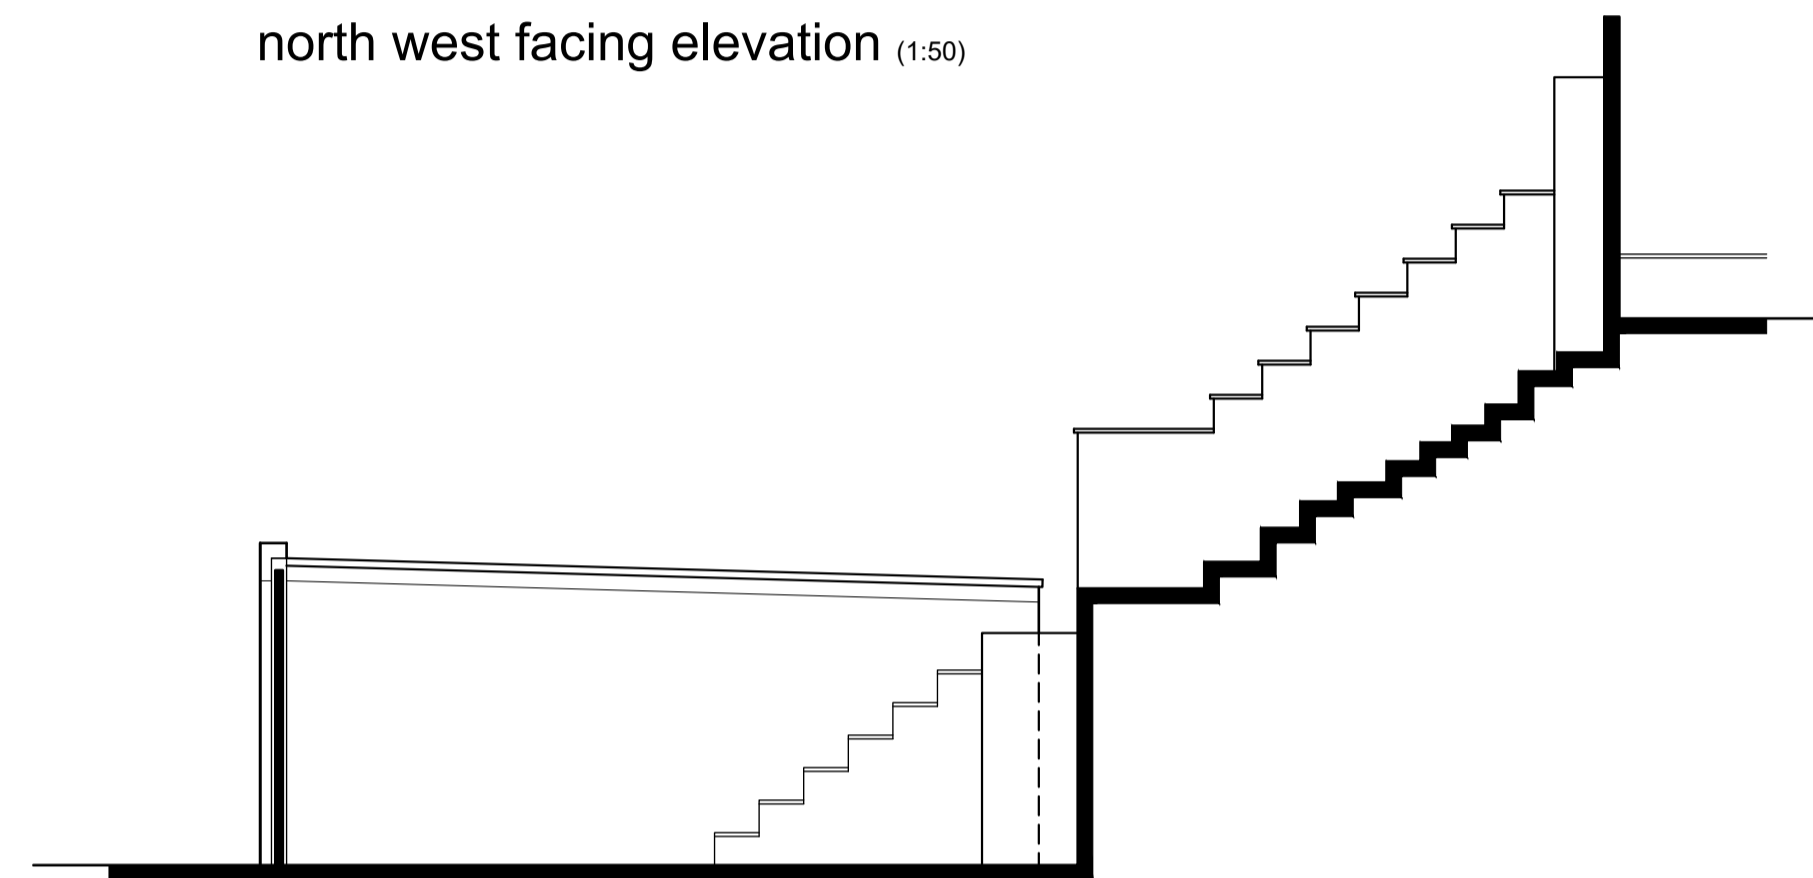


north west facing elevation (1:50)

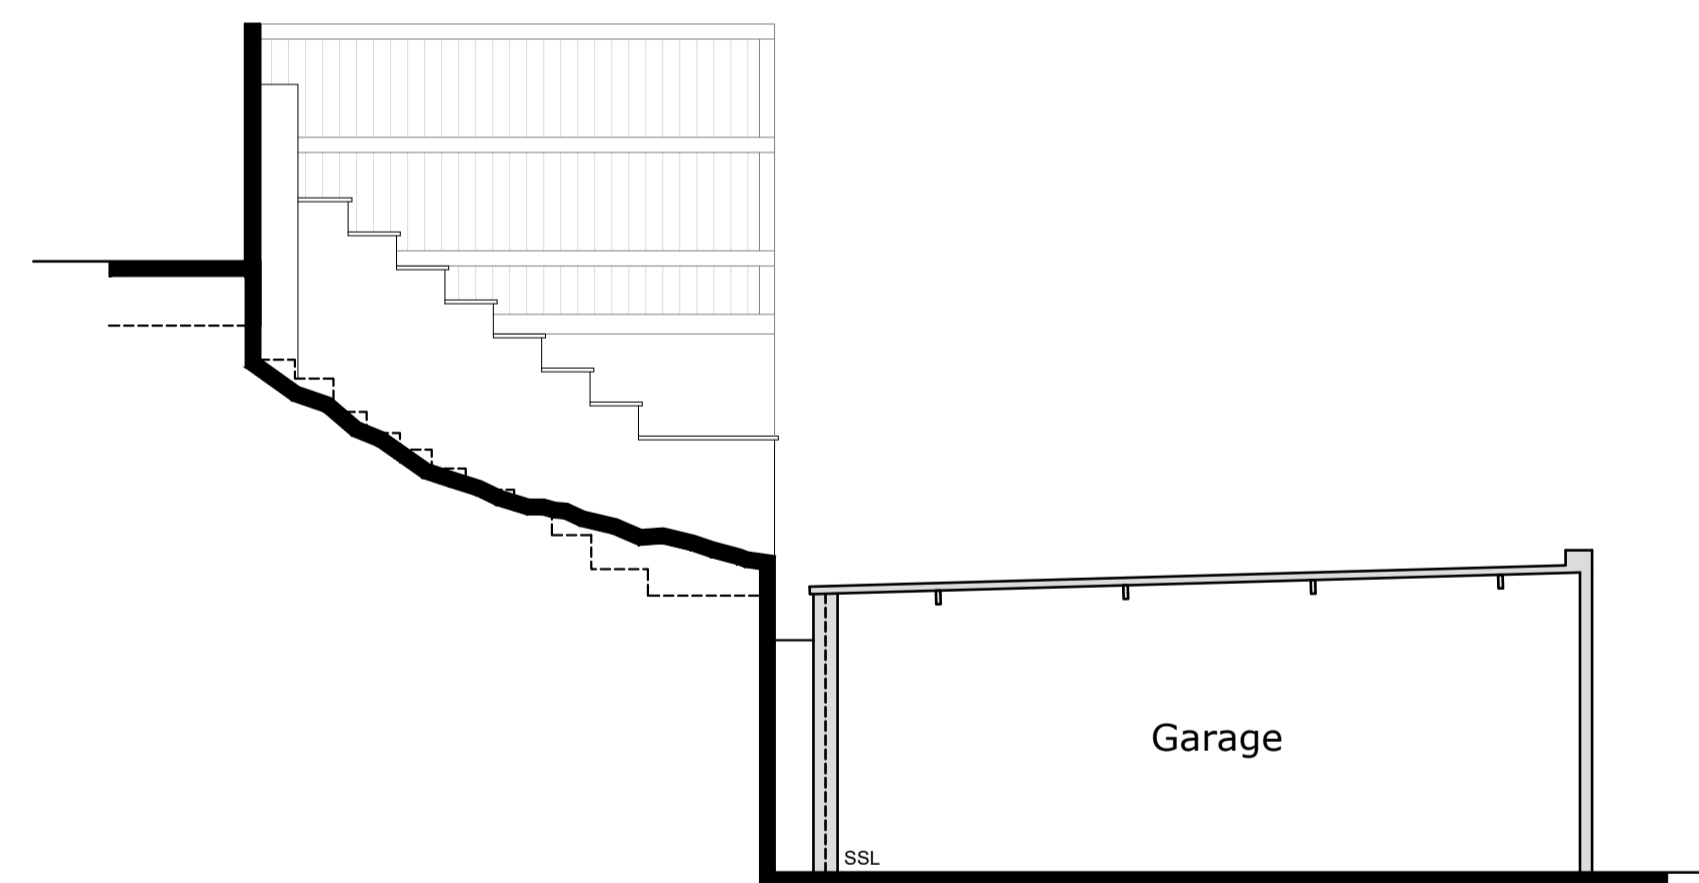

south east facing sectional elevation (1:50)

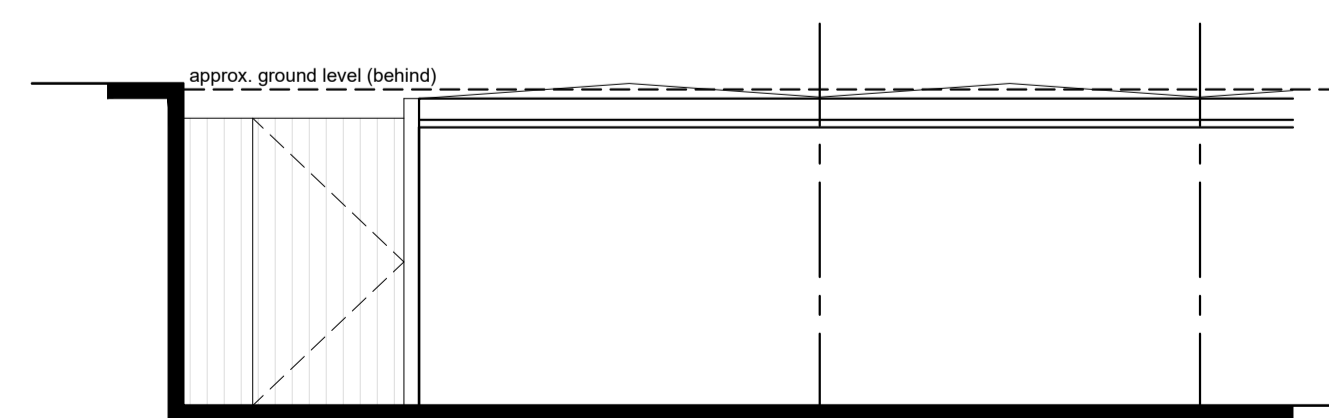

south west facing elevation (1:50)

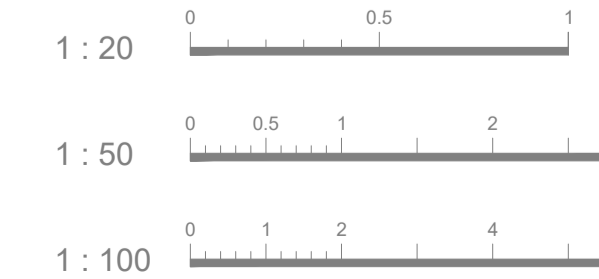


NOTES :

This drawing is for planning purposes only.
Use figured dimensions only, exact measurements should be taken onsite.



ordnance survey plan (1:1250)
License no. 100048957

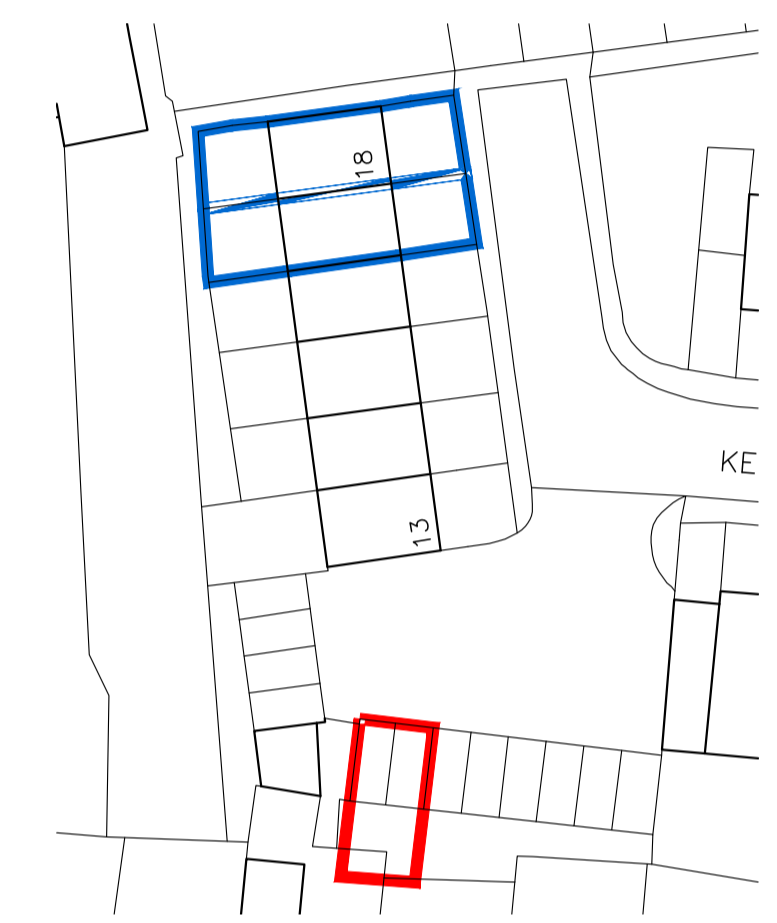

block plan (1:500)

FIRST ISSUE - 18.03.21 - BW

REVISIONS



t. 01752 674881 Unit 5B, Plymouth Science Park,
m. 07853903584 Plymouth Science Park,
e. bw-architecture@outlook.com 1 Davy Road,
w. www.bw-architecture.com Plymouth, PL6 8BX

PROJECT STAGE	
INCEPTION / OPTION STUDY <input type="checkbox"/>	CONSTRUCTION <input type="checkbox"/>
PLANNING PERMISSION <input checked="" type="checkbox"/>	AS BUILTS <input type="checkbox"/>
BUILDING REGULATIONS <input type="checkbox"/>	CONVEYANCE / MARKETING <input type="checkbox"/>

PROJECT
DEMOLITION AND RE-CONSTRUCTION OF
ENLARGED GARAGE'S/WORKSHOP.

SITE ADDRESS
17 KENNEL HILL CLOSE,
PLYMPTON, PL7 1QE

CLIENT / APPLICANT(S)
MR. PARKER

DRAWING TITLE
EXISTING PLANS & ELEVATIONS

DRAWING ADDRESSEE(S)
PLANNING PURPOSES ONLY

SCALE	DATE	DRAWN	CHECKED
1 : 50/100	MARCH '21	BW	BW
DRAWING NUMBER	SHEET SIZE	REV	
J308 - 10-01	A1	-	