


# Proposed Site Plan 21/02761/PLF

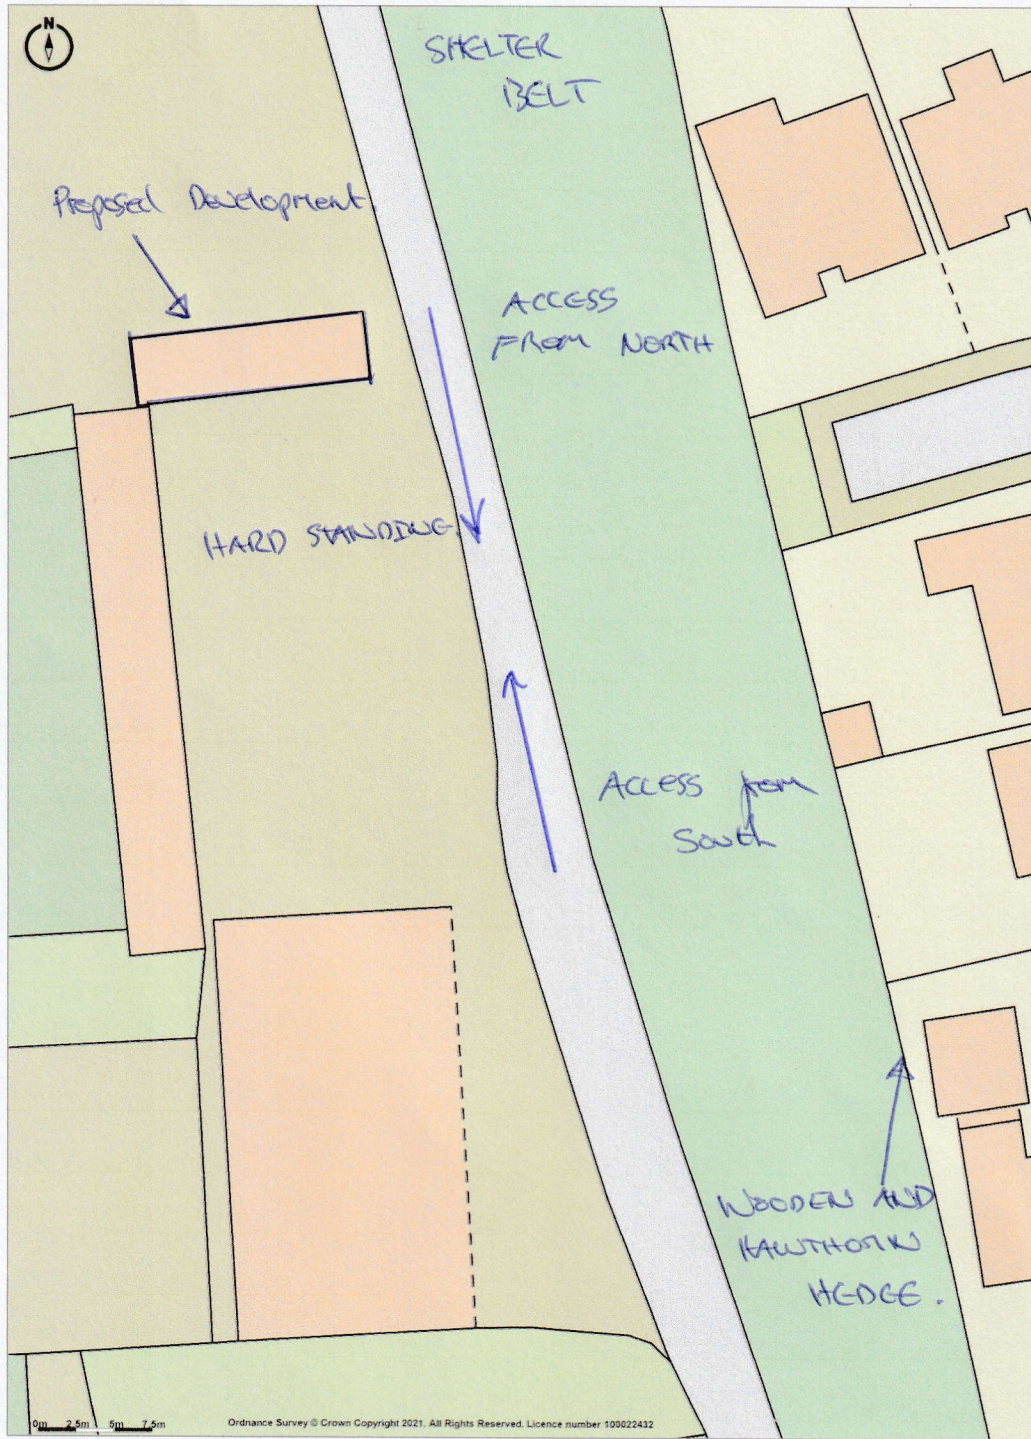

**Promap**  
LANDMARK INFORMATION

Ordnance Survey Crown Copyright 2021. All rights reserved.  
Licence number 100022432.  
Plotted Scale - 1:500. Paper Size - A4