



General Notes  
 Design only for planning  
 permission purposes. Not  
 for construction.

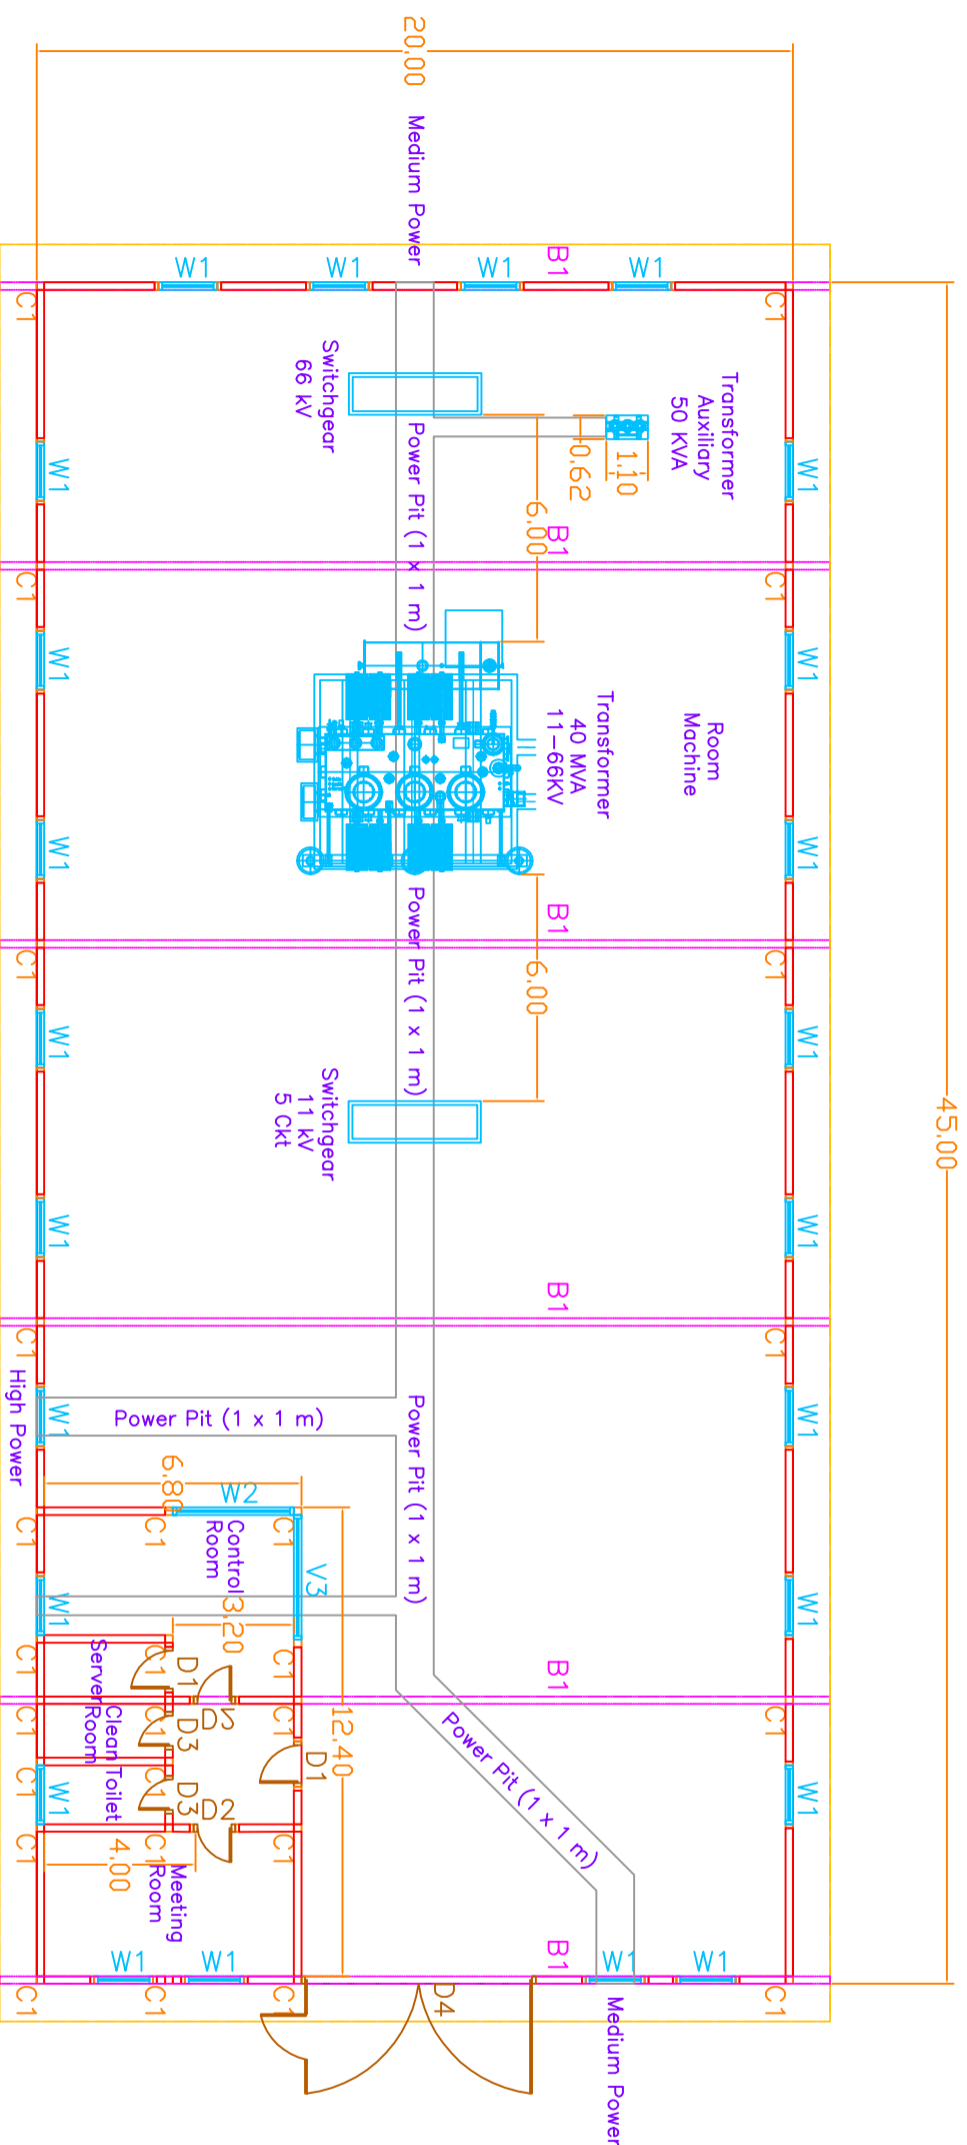

Upper view

SUBSTATION  
 ALL UNITS IN METERS

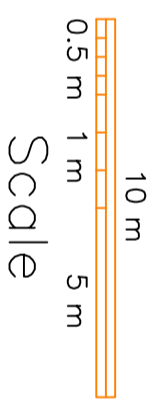

Project Name and Address The Beeches 53deg. 59min 30.12s N 0deg. 24min 27.87s W Near Driffield United Kingdom	
Firm Name and Address Harmony Energy Storage Limited, HG5 9AY, United Kingdom Tel: 01423 799 109 info@harmonyenergy.co.uk	
HESL-TP-30kVAC39MVC50KVA-Substation-20200428-2 HESL-TP-30kVAC39MVC50KVA-PP -integrateddrawing-20200428-1	
Title	Date
No.	No.

Project Name and Address	Sheet and Title
The Beeches	#8/9
53deg. 59min 30.12s N	Substation
0deg. 24min 27.87s W	
Near Driffield	
United Kingdom	
Firm Name and Address	
Harmony Energy Storage	
Limited, HG5 9AY, United	
Kingdom	
Tel: 01423 799 109	
info@harmonyenergy.co.uk	
HESL-TP-30kVAC39MVC50KVA-Substation-20200428-2	
HESL-TP-30kVAC39MVC50KVA-PP	
-integrateddrawing-20200428-1	
Title	Date
No.	No.

Project Name and Address	Sheet and Title
The Beeches	#8/9
53deg. 59min 30.12s N	Substation
0deg. 24min 27.87s W	
Near Driffield	
United Kingdom	
Firm Name and Address	
Harmony Energy Storage	
Limited, HG5 9AY, United	
Kingdom	
Tel: 01423 799 109	
info@harmonyenergy.co.uk	
HESL-TP-30kVAC39MVC50KVA-Substation-20200428-2	
HESL-TP-30kVAC39MVC50KVA-PP	
-integrateddrawing-20200428-1	
Title	Date
No.	No.