


SKERNE SOLAR FARM

Figure SK_Loc_Plan_01
 Location Plan

KEY

- Site Boundary
- Additional Land Available to Applicant

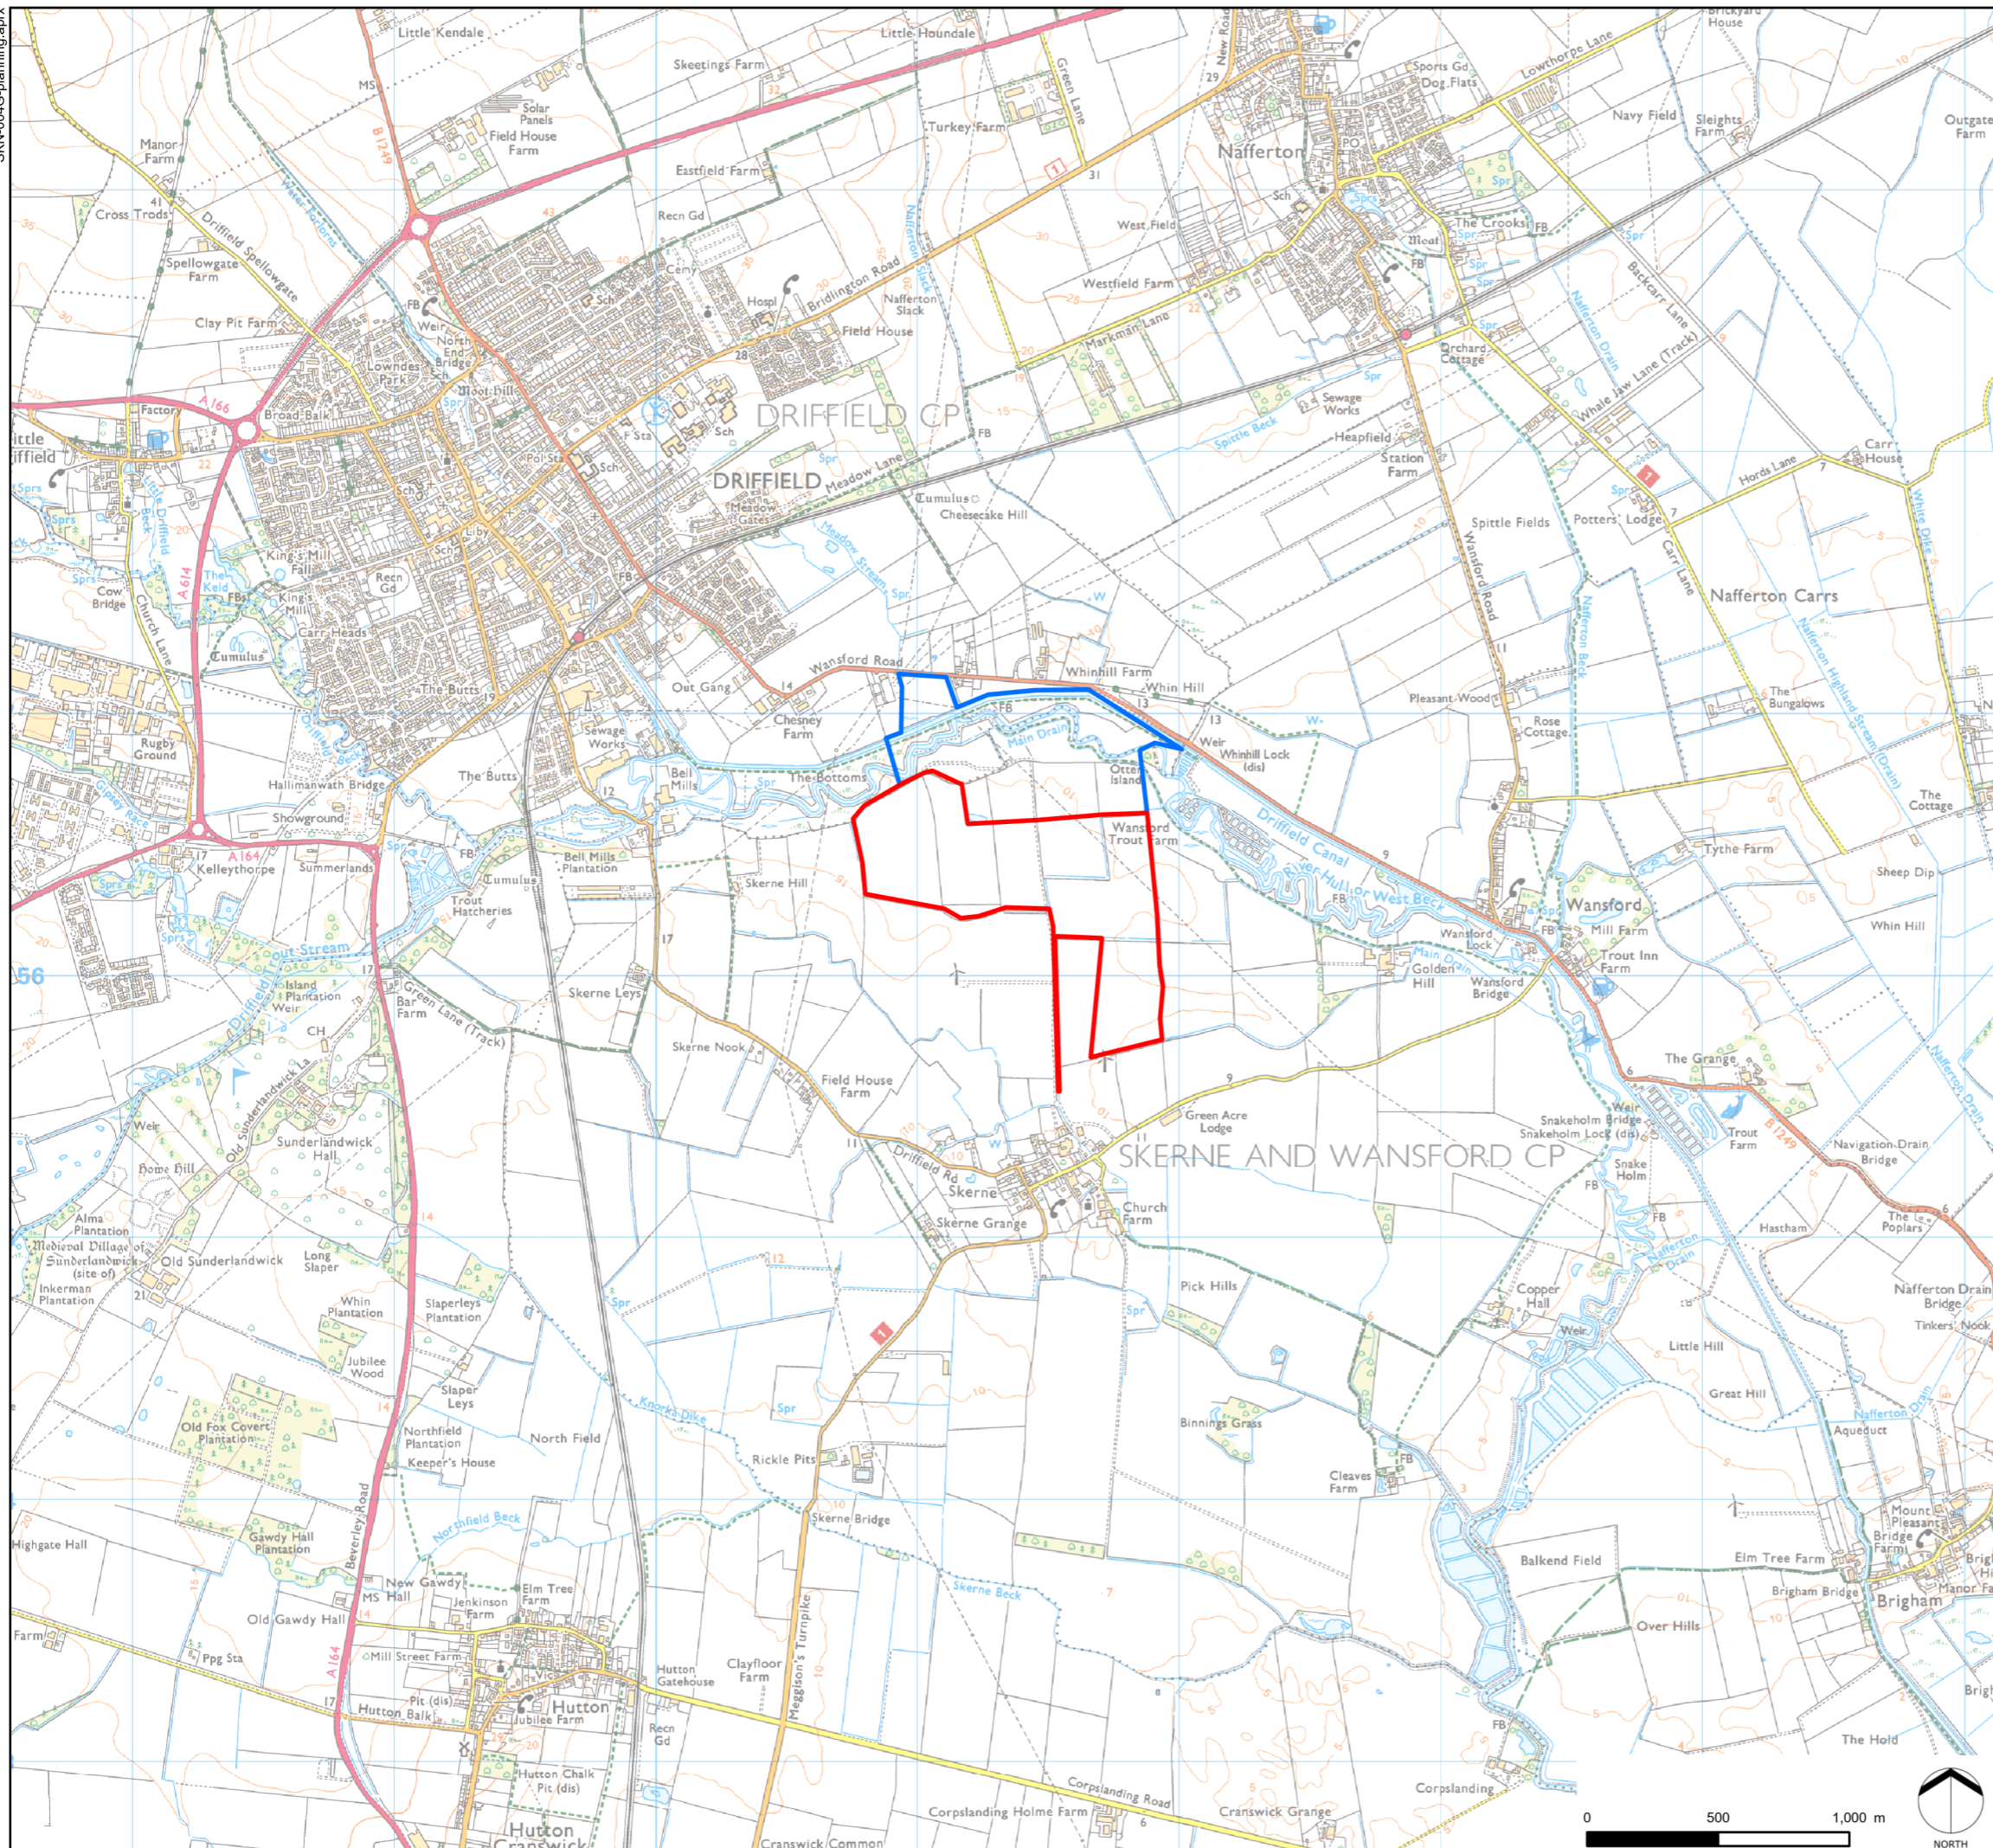

Projected Coordinate System: British National Grid

DATE	BY	PAPER	SCALE	QA	REV
JUN 2020	MP	A3	1:25,000	EK	-