



Section thru' Conservation Rooflight

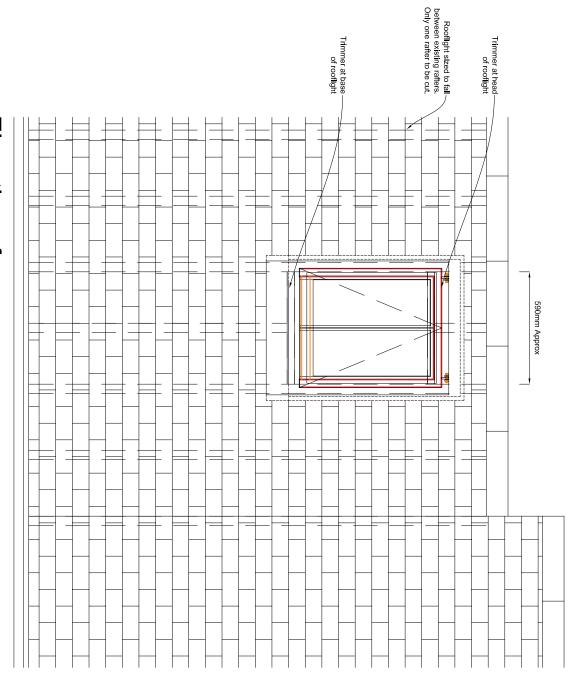

Elevation of Conservation Rooflight

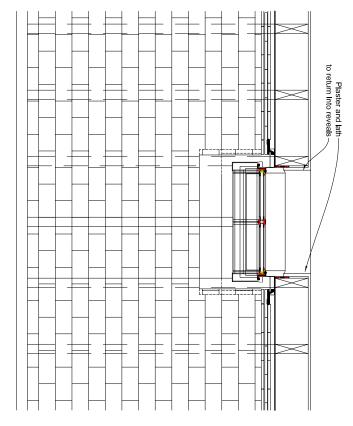

Plan section through rooflight



■ DRAWING TITLE Proposed Conservation Rooflight Details	6 Church Street Windsor SL4 1PE	
--	---------------------------------	--

	1813/04	DRAWING NUMBER	■ SCALE 1:10@A1 1:20@A3
PNW Studios Ltd Email studio@pnw.co.uk		REVISION	■ DATE 05:08:21