



Reproduced from the Ordnance Survey 2010 Superplan Map with the permission of The Controller of HMSO.  
 © Crown Copyright.  
 Nye Saunders Ltd., Chartered Architects, 3 Church Street, Godalming GU7 1EQ  
 License no. AR 100006170

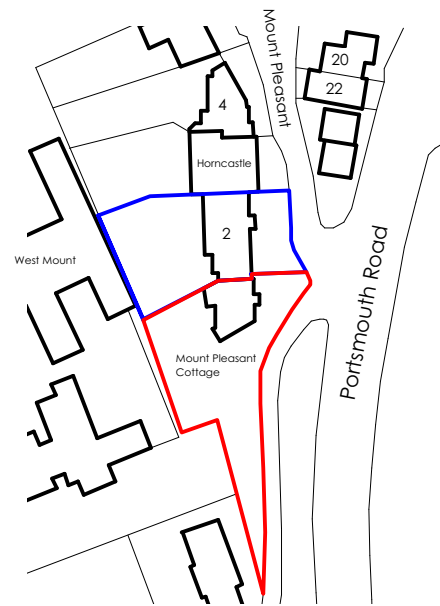

Location Plan  
 Scale 1:1250

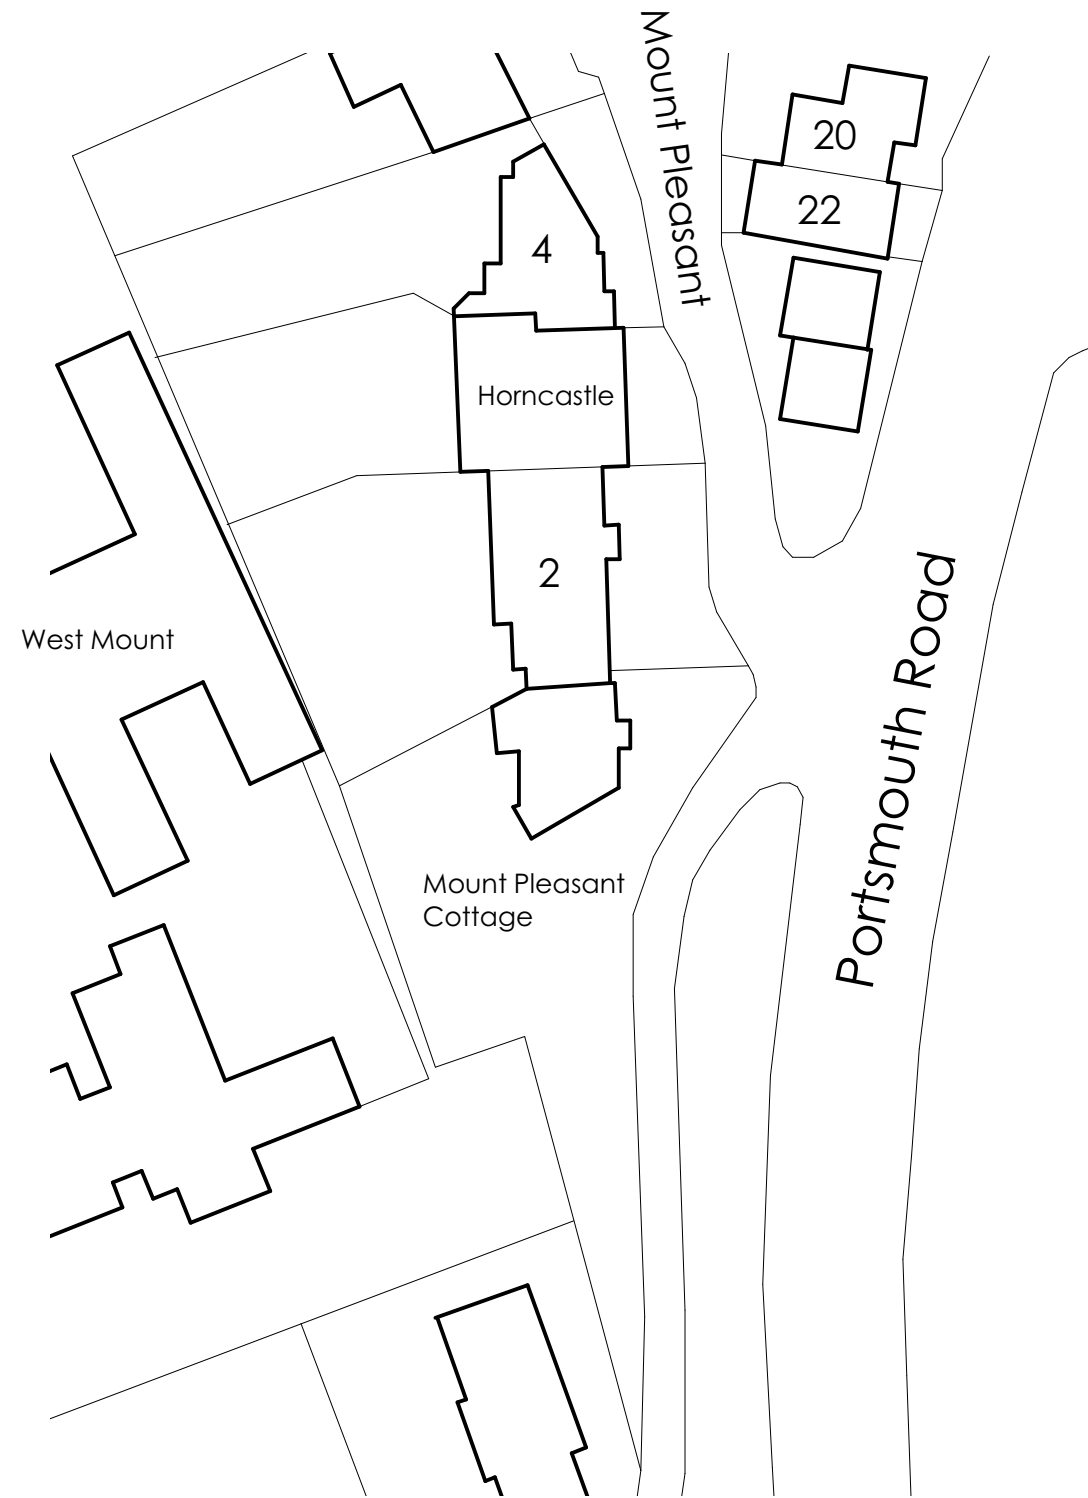

Block Plan  
 Scale 1:500

# Planning & LBC Application Aug 21

Rev	Amendments	Date
-	-	

© Nye Saunders Ltd - Chartered Architects

<small>Do not scale from this drawing except for Planning Application purposes</small> <small>All dimensions are to be verified prior to construction</small> <small>This drawing is prepared for Local Authority approval on behalf of the applicant named below and/or named on the planning or building regulation application forms and may be used for no other purpose. The copyright of the drawing and designs remains the architects. All copies are for information only about the application; they may be used for no other purpose without the express written permission of Nye Saunders Ltd Chartered Architects.</small>	Project	Project No.	Drawing No.	Revision.	Date
	Guildford - Mount Pleasant Cottage	20025	E09	-	July '21
Drawing Title	Scale	Paper Size	Drawn By	Checked By	
Location and Block Plan	1:100	A3	TwLtd	MS	

**nyesaunders**  
 CHARTERED ARCHITECTS  
 3 Church Street, Godalming, Surrey. GU7 1EQ  
[www.nyesaunders.co.uk](http://www.nyesaunders.co.uk) e-mail: [info@nyesaunders.co.uk](mailto:info@nyesaunders.co.uk) Tel: 01483 418600