
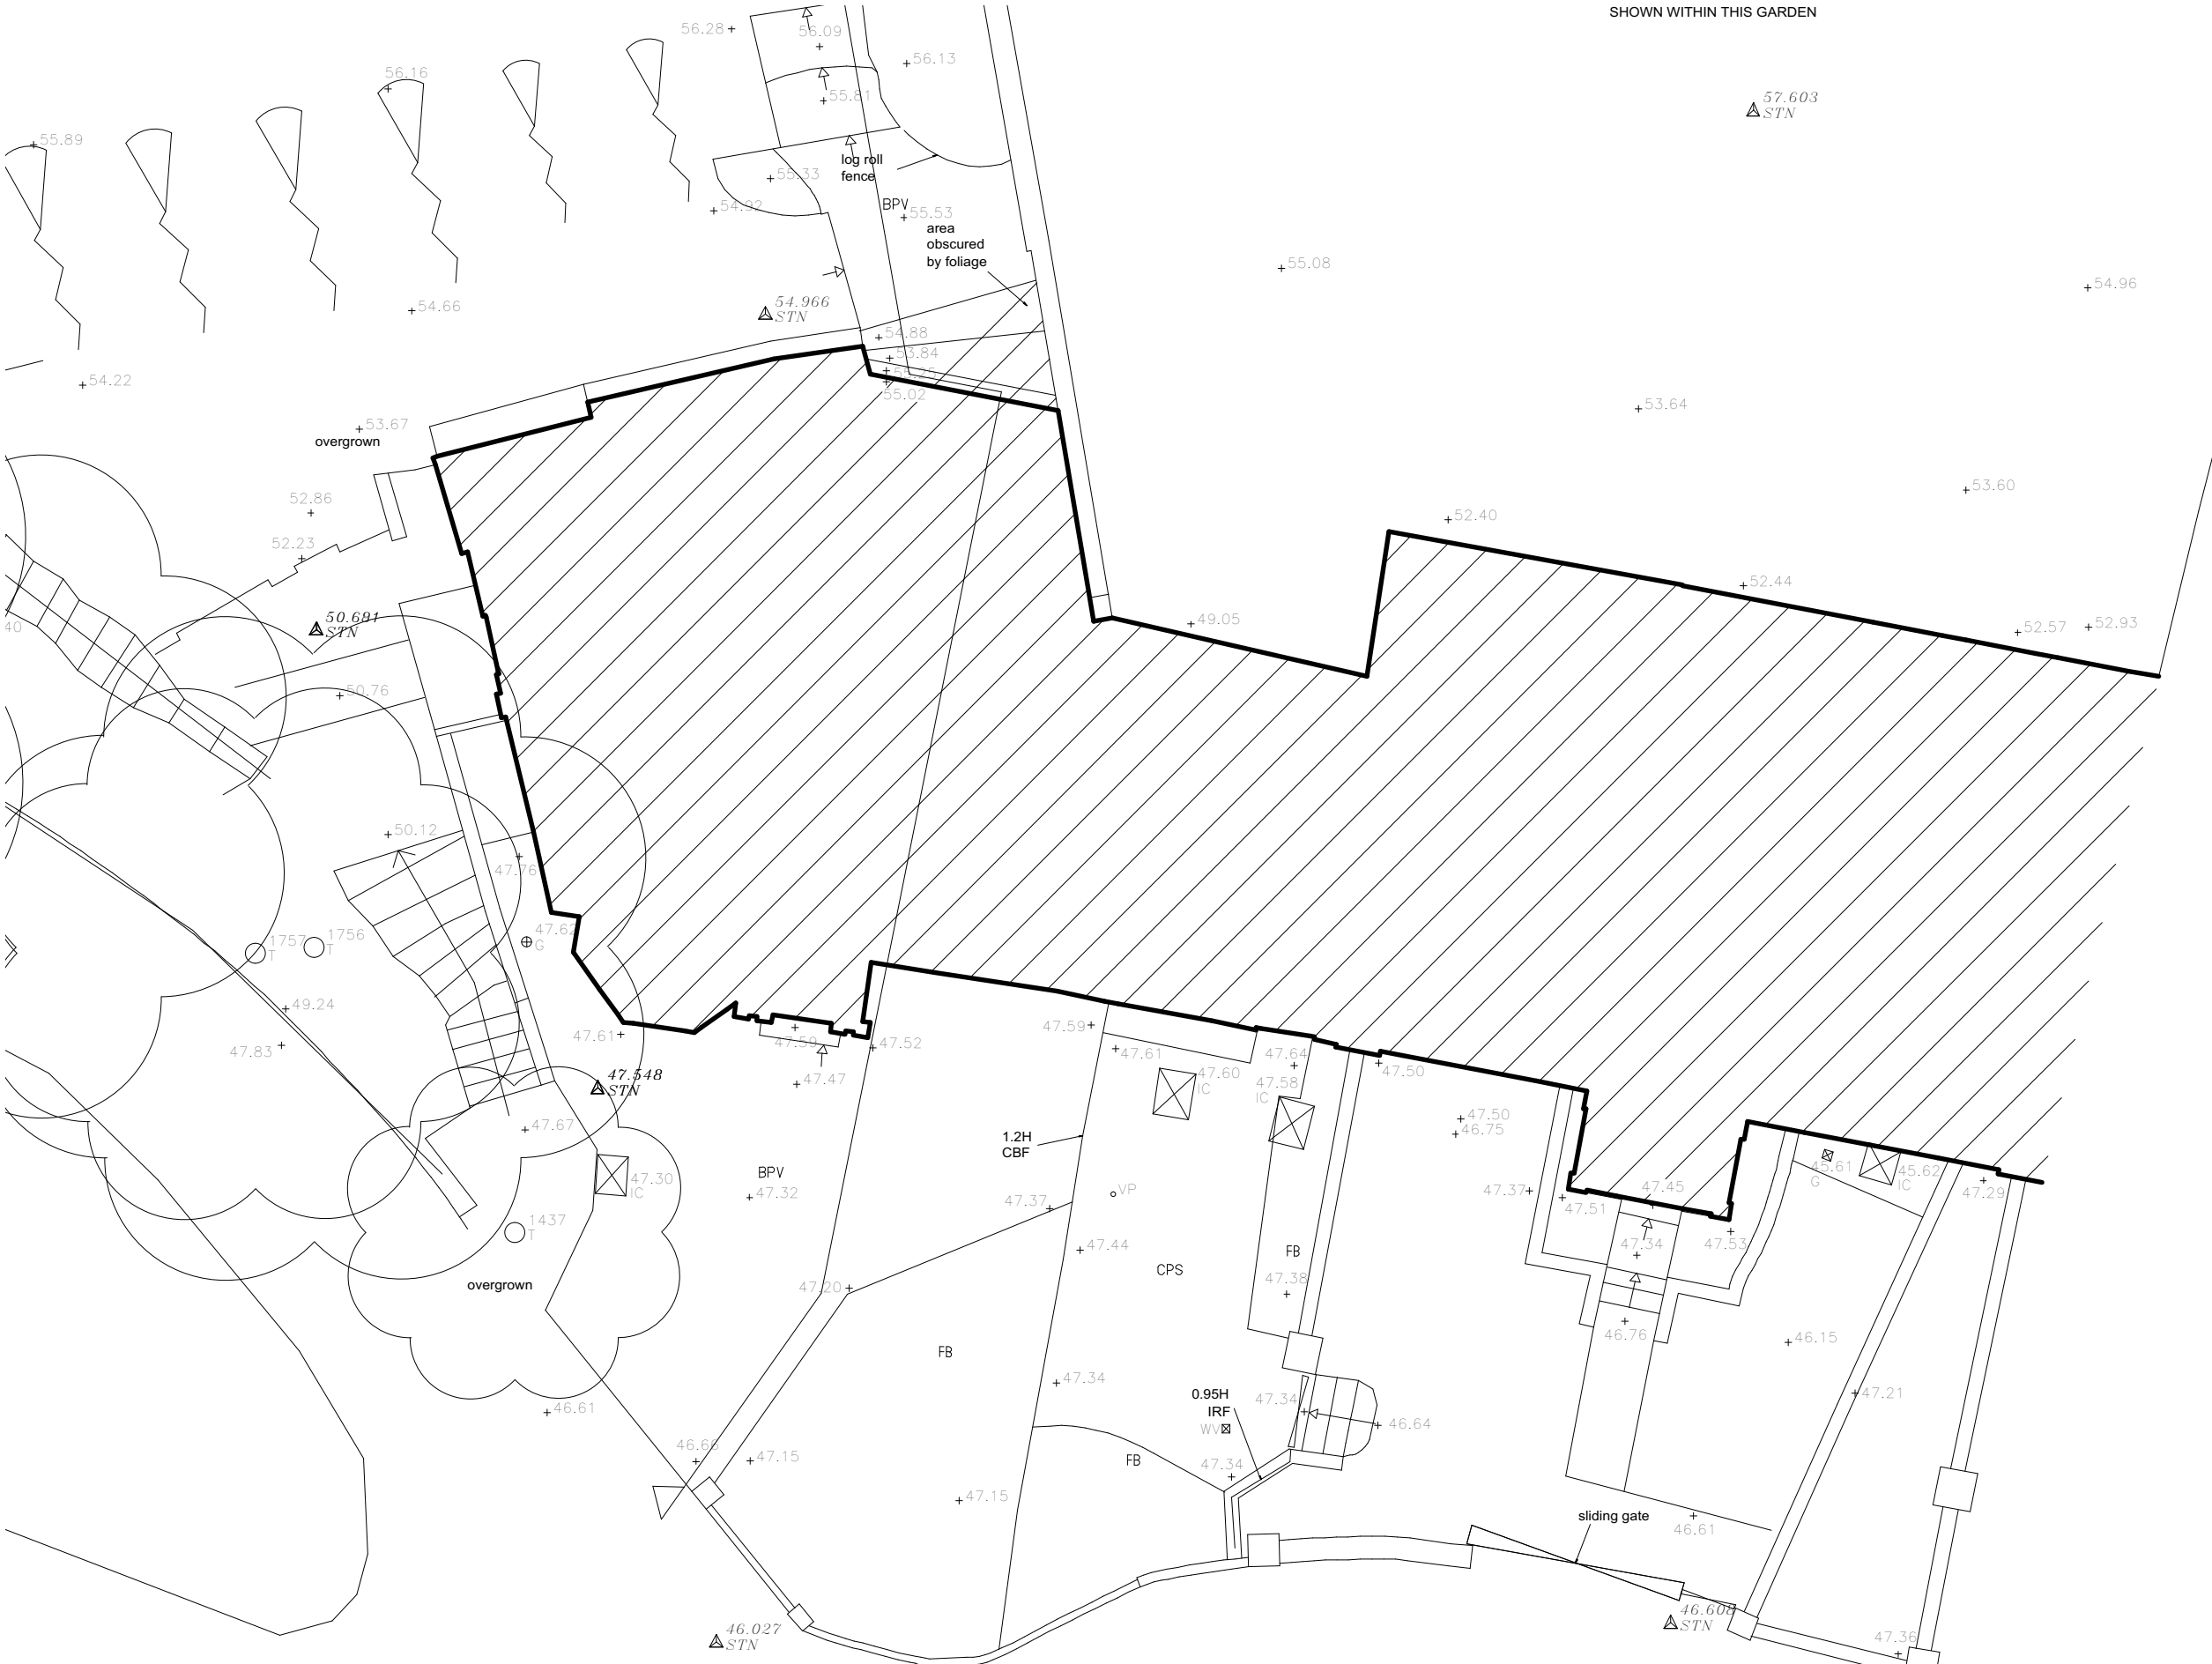
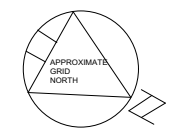


SHOWN WITHIN THIS GARDEN

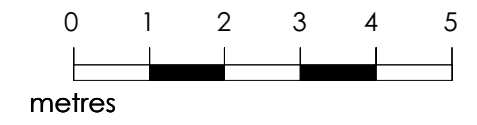

Planning & LBC Application Aug 21

© Nye Saunders Ltd - Chartered Architects

Rev	Amendments	Date
-	-	

<p>Do not scale from this drawing except for Planning Application purposes</p> <p>All dimensions are to be verified prior to construction</p> <p>This drawing is prepared for Local Authority approval on behalf of the applicant named below and/or named on the planning or building regulation application forms and may be used for no other purpose. The copyright of the drawing and designs remains the architects. All copies are for information only about the application; they may be used for no other purpose without the express written permission of Nye Saunders Ltd Chartered Architects.</p>	Project	Project No.	Drawing No.	Revision.	Date
	Guildford - Mount Pleasant Cottage	20025	E07	-	Dec '20
	Drawing Title	Scale	Paper Size	Drawn By	Checked By
	Land Survey (1-100 scale)	1:100	A3	TwLtd	MS

nyesaunders
 CHARTERED ARCHITECTS
 3 Church Street, Godalming, Surrey. GU7 1EQ
www.nyesaunders.co.uk e-mail: info@nyesaunders.co.uk Tel: 01483 418600